


DOCUMENT NOT CONSIDERED
FINAL UNLESS ALL
SIGNATURES COMPLETED

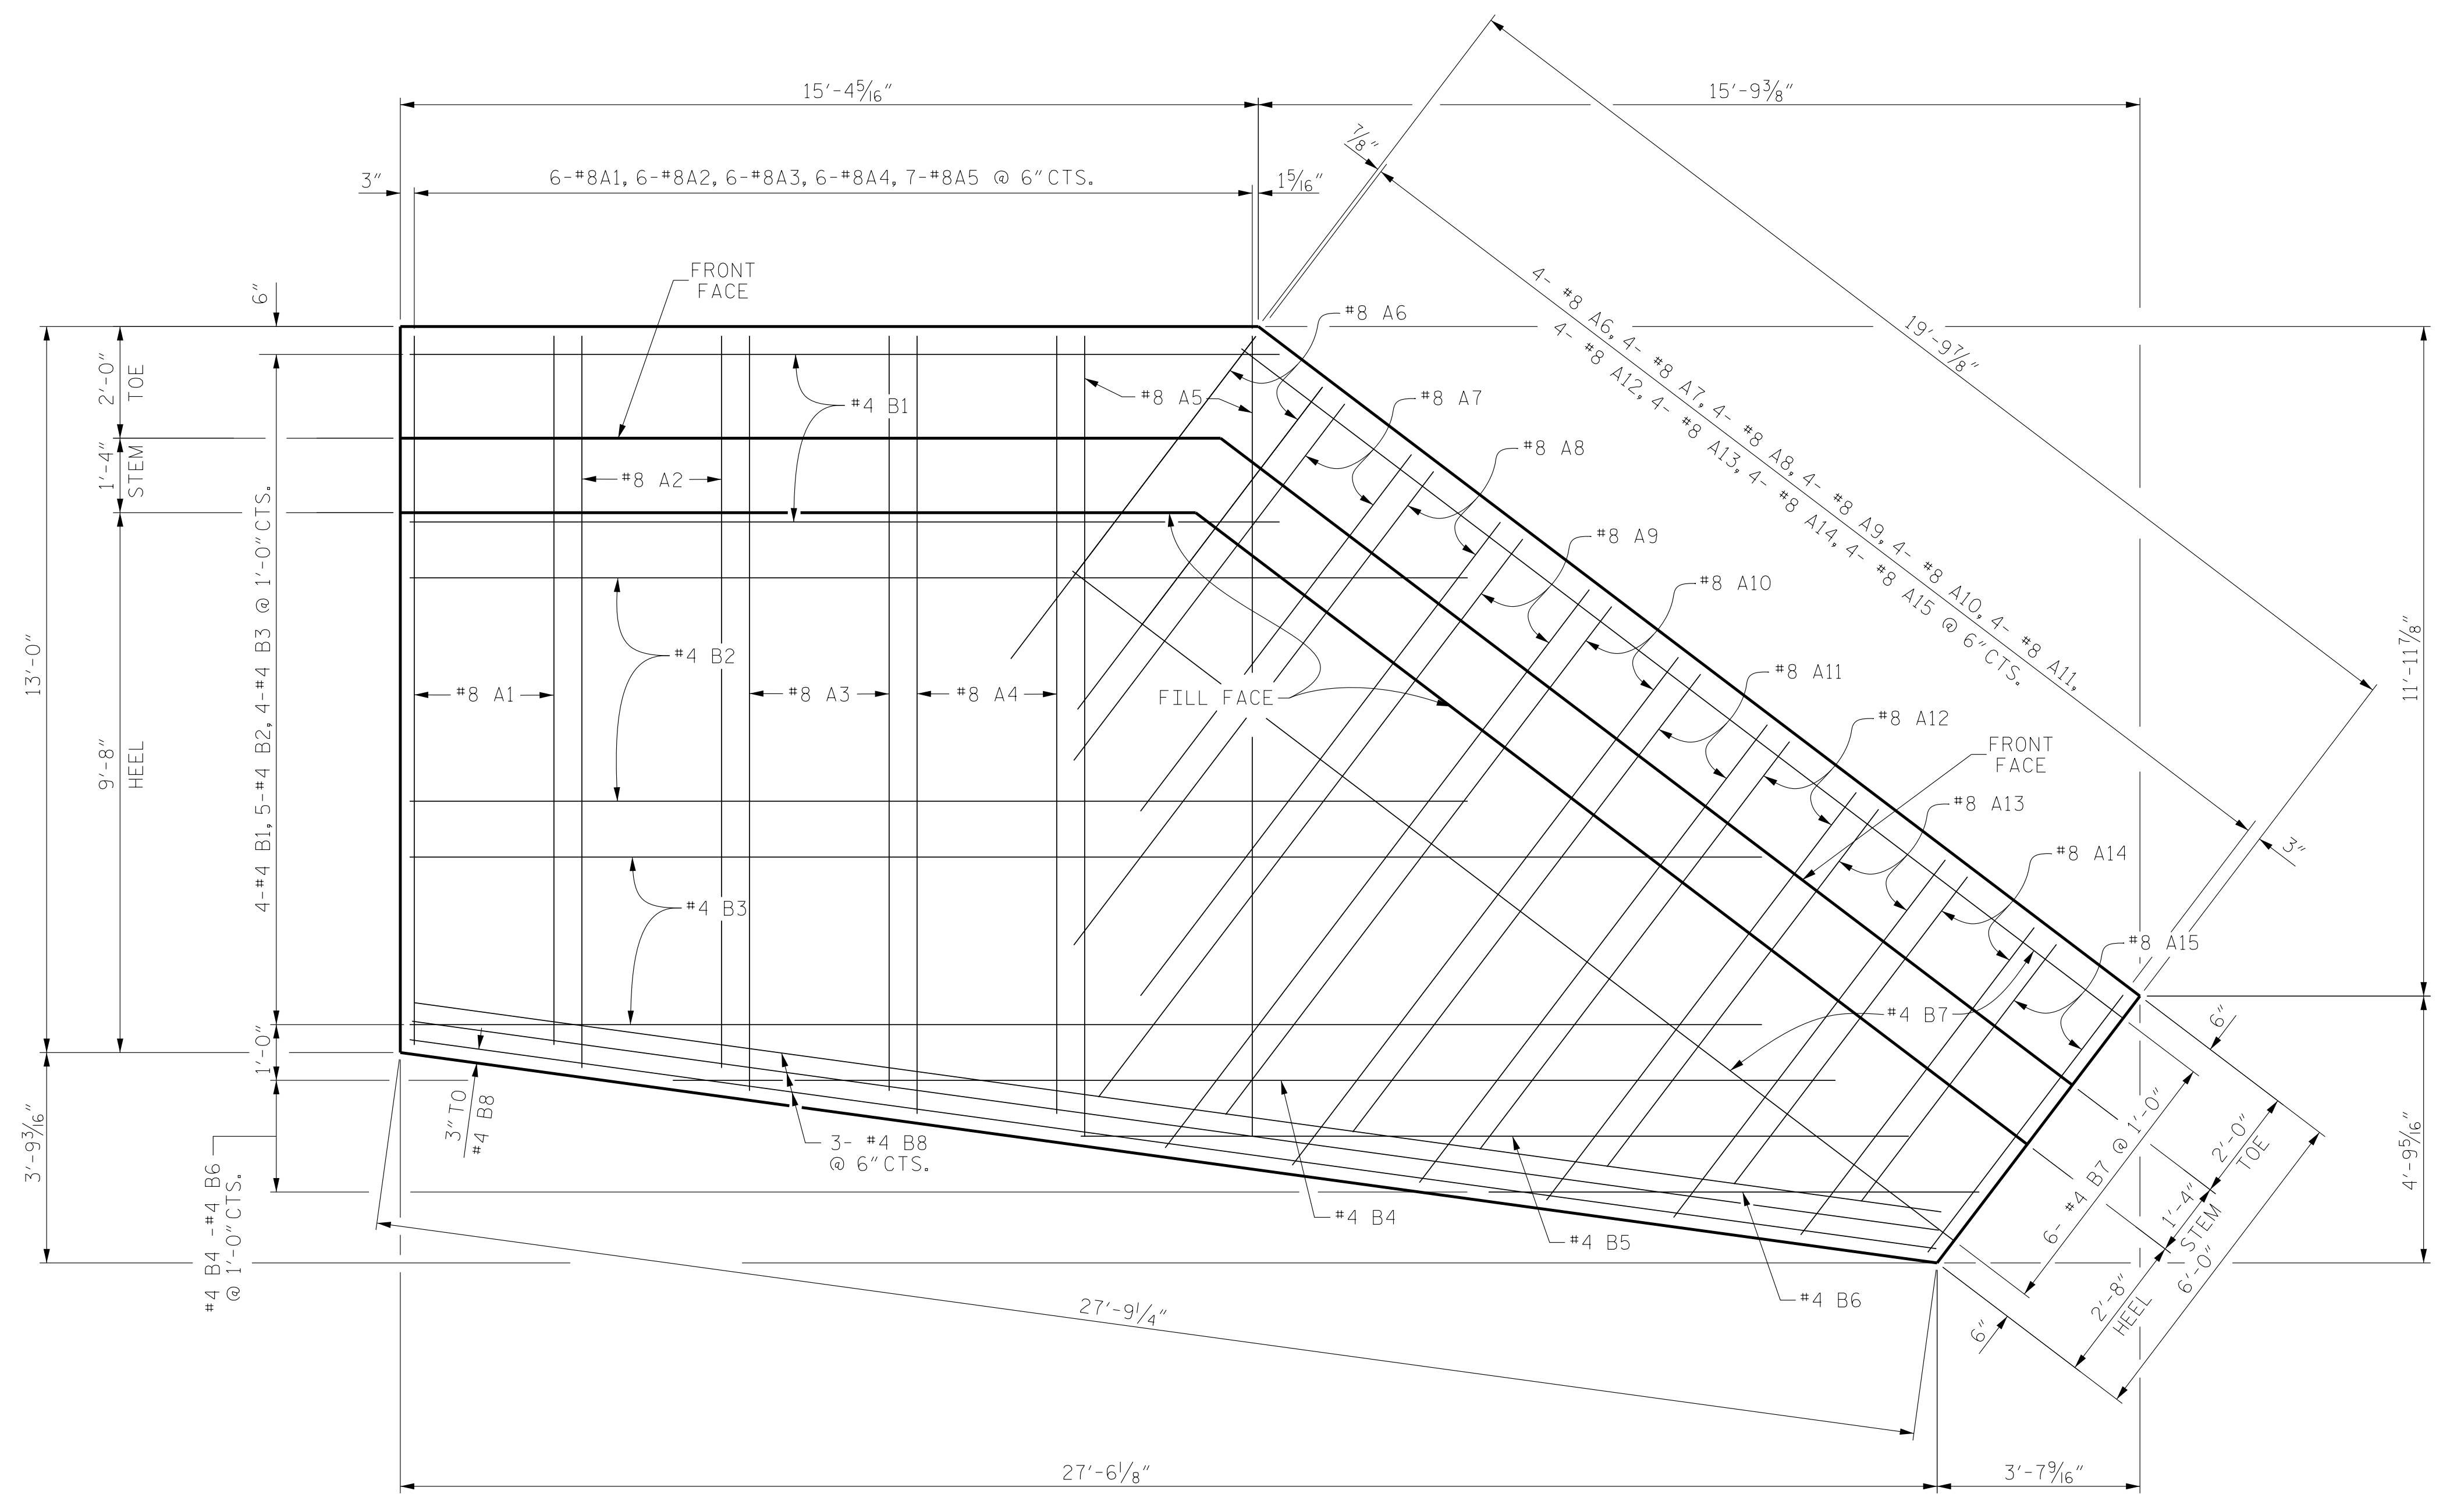

PLAN - TOP OF FOOTING

PROJECT NO. 14SP.20441.1
HAYWOOD COUNTY
STATION: 13+33.99 -L-

SHEET 3 OF 5

STATE OF NORTH CAROLINA
DEPARTMENT OF TRANSPORTATION
RALEIGH

RETAINING WALL NO. 2
DETAILS

JMT Johnson, Mirmiran, & Thompson Inc.
1318-F Patton Ave.
Asheville, NC, 28806
License No: C-3097

DWN. BY: AW DATE: 02/18
CHKD. BY: HLW DATE: 02/18
DES. EGR. OF RECORD: RTS DATE: 02/18

REVISIONS					
NO.	BY:	DATE:	NO.	BY:	DATE:
1			3		
2			4		

SHEET NO.
RW2-3
TOTAL SHEETS
9