
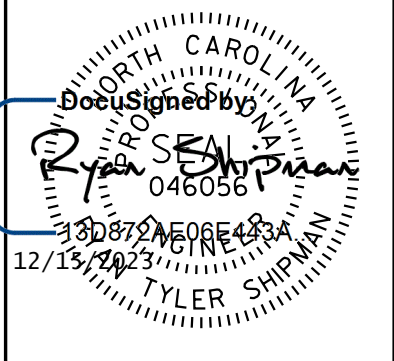


STRUCTURAL ENGINEER

Do not sign by


DOCUMENT NOT CONSIDERED FINAL UNLESS ALL SIGNATURES COMPLETED

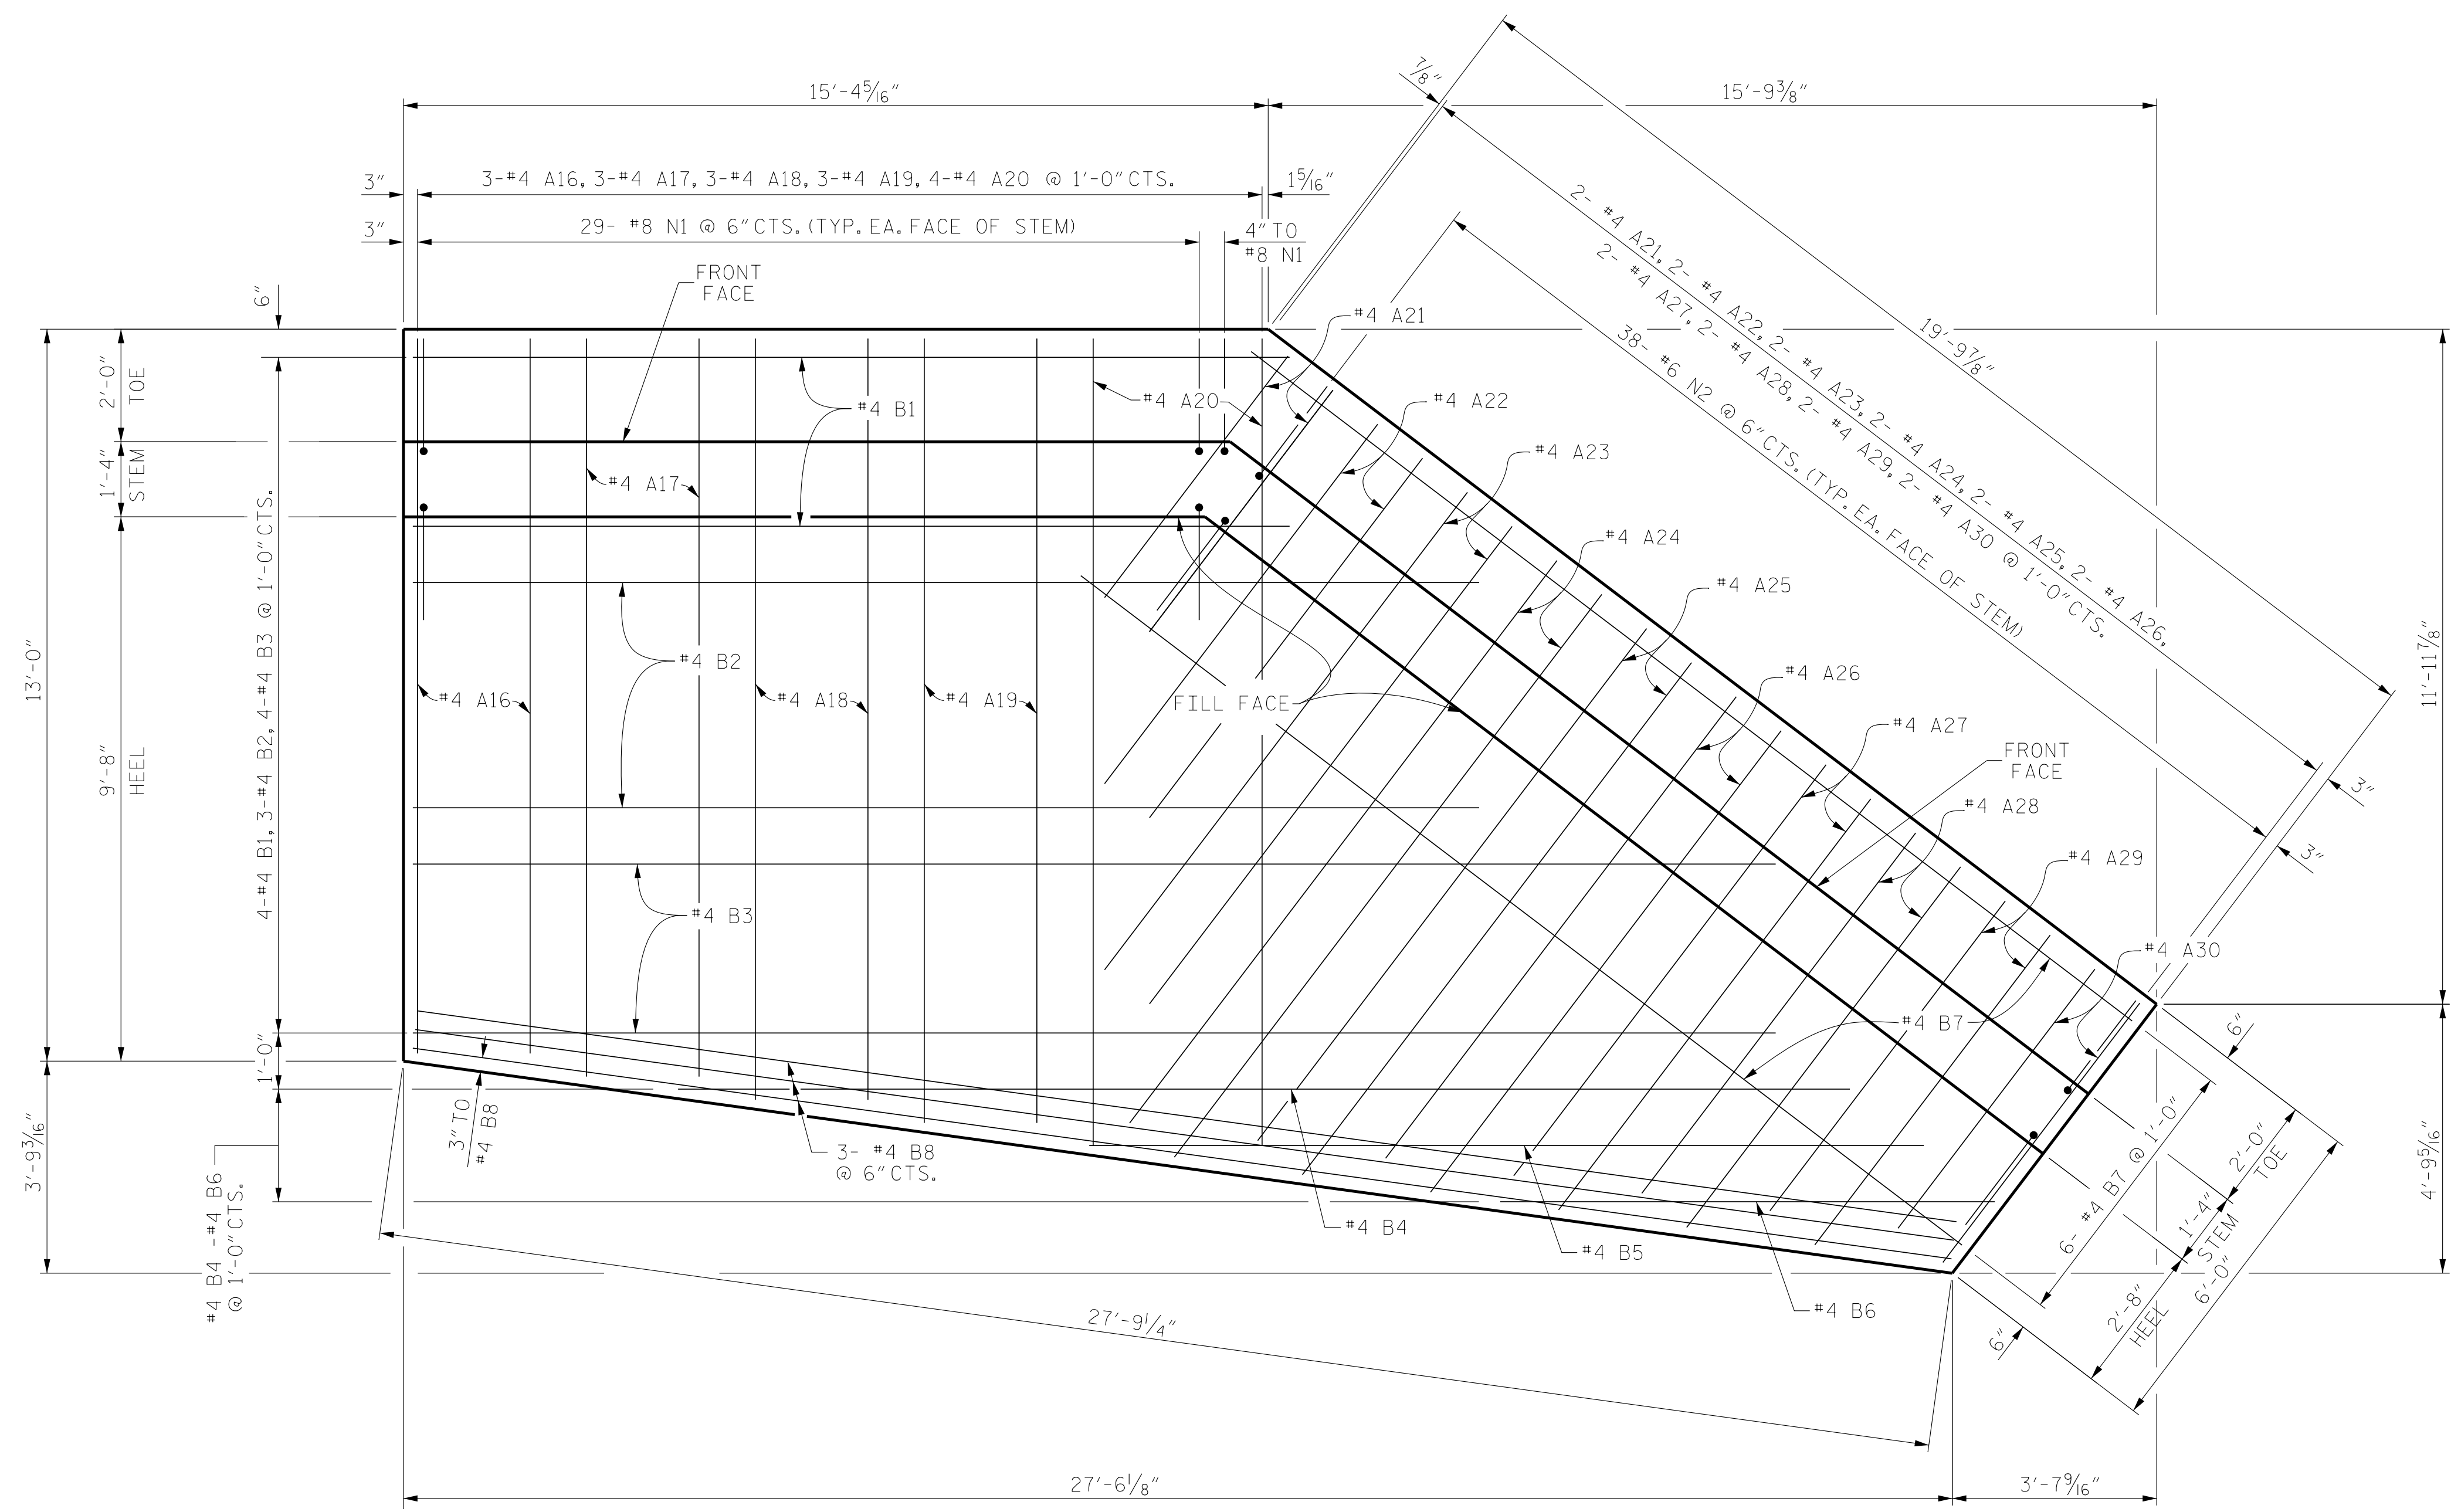

PLAN - BOTTOM OF FOOTING

PROJECT NO. 14SP.20441.1
HAYWOOD COUNTY
 STATION: 13+33.99 -L-
 SHEET 4 OF 5

STATE OF NORTH CAROLINA
 DEPARTMENT OF TRANSPORTATION
 RALEIGH

RETAINING WALL NO. 2
 DETAILS

JMT Johnson, Mirmiran, & Thompson Inc.
 1318-F Patton Ave.
 Asheville, NC, 28806
 License No: C-3097

DWN. BY: AW	DATE: 02/18
CHKD. BY: HLW	DATE: 02/18
DES. EGR. OF RECORD: RTS	DATE: 02/18

REVISIONS						SHEET NO.	
NO.	BY:	DATE:	NO.	BY:	DATE:	RW2-4	
1			3			TOTAL SHEETS	9
2			4				