


GEOTECHNICAL ENGINEER

ENGINEER

DocuSigned by: *Michael H. Stephens* 11/15/2023

SIGNATURE DATE SIGNATURE DATE

**DOCUMENT NOT CONSIDERED FINAL
UNLESS ALL SIGNATURES COMPLETED**

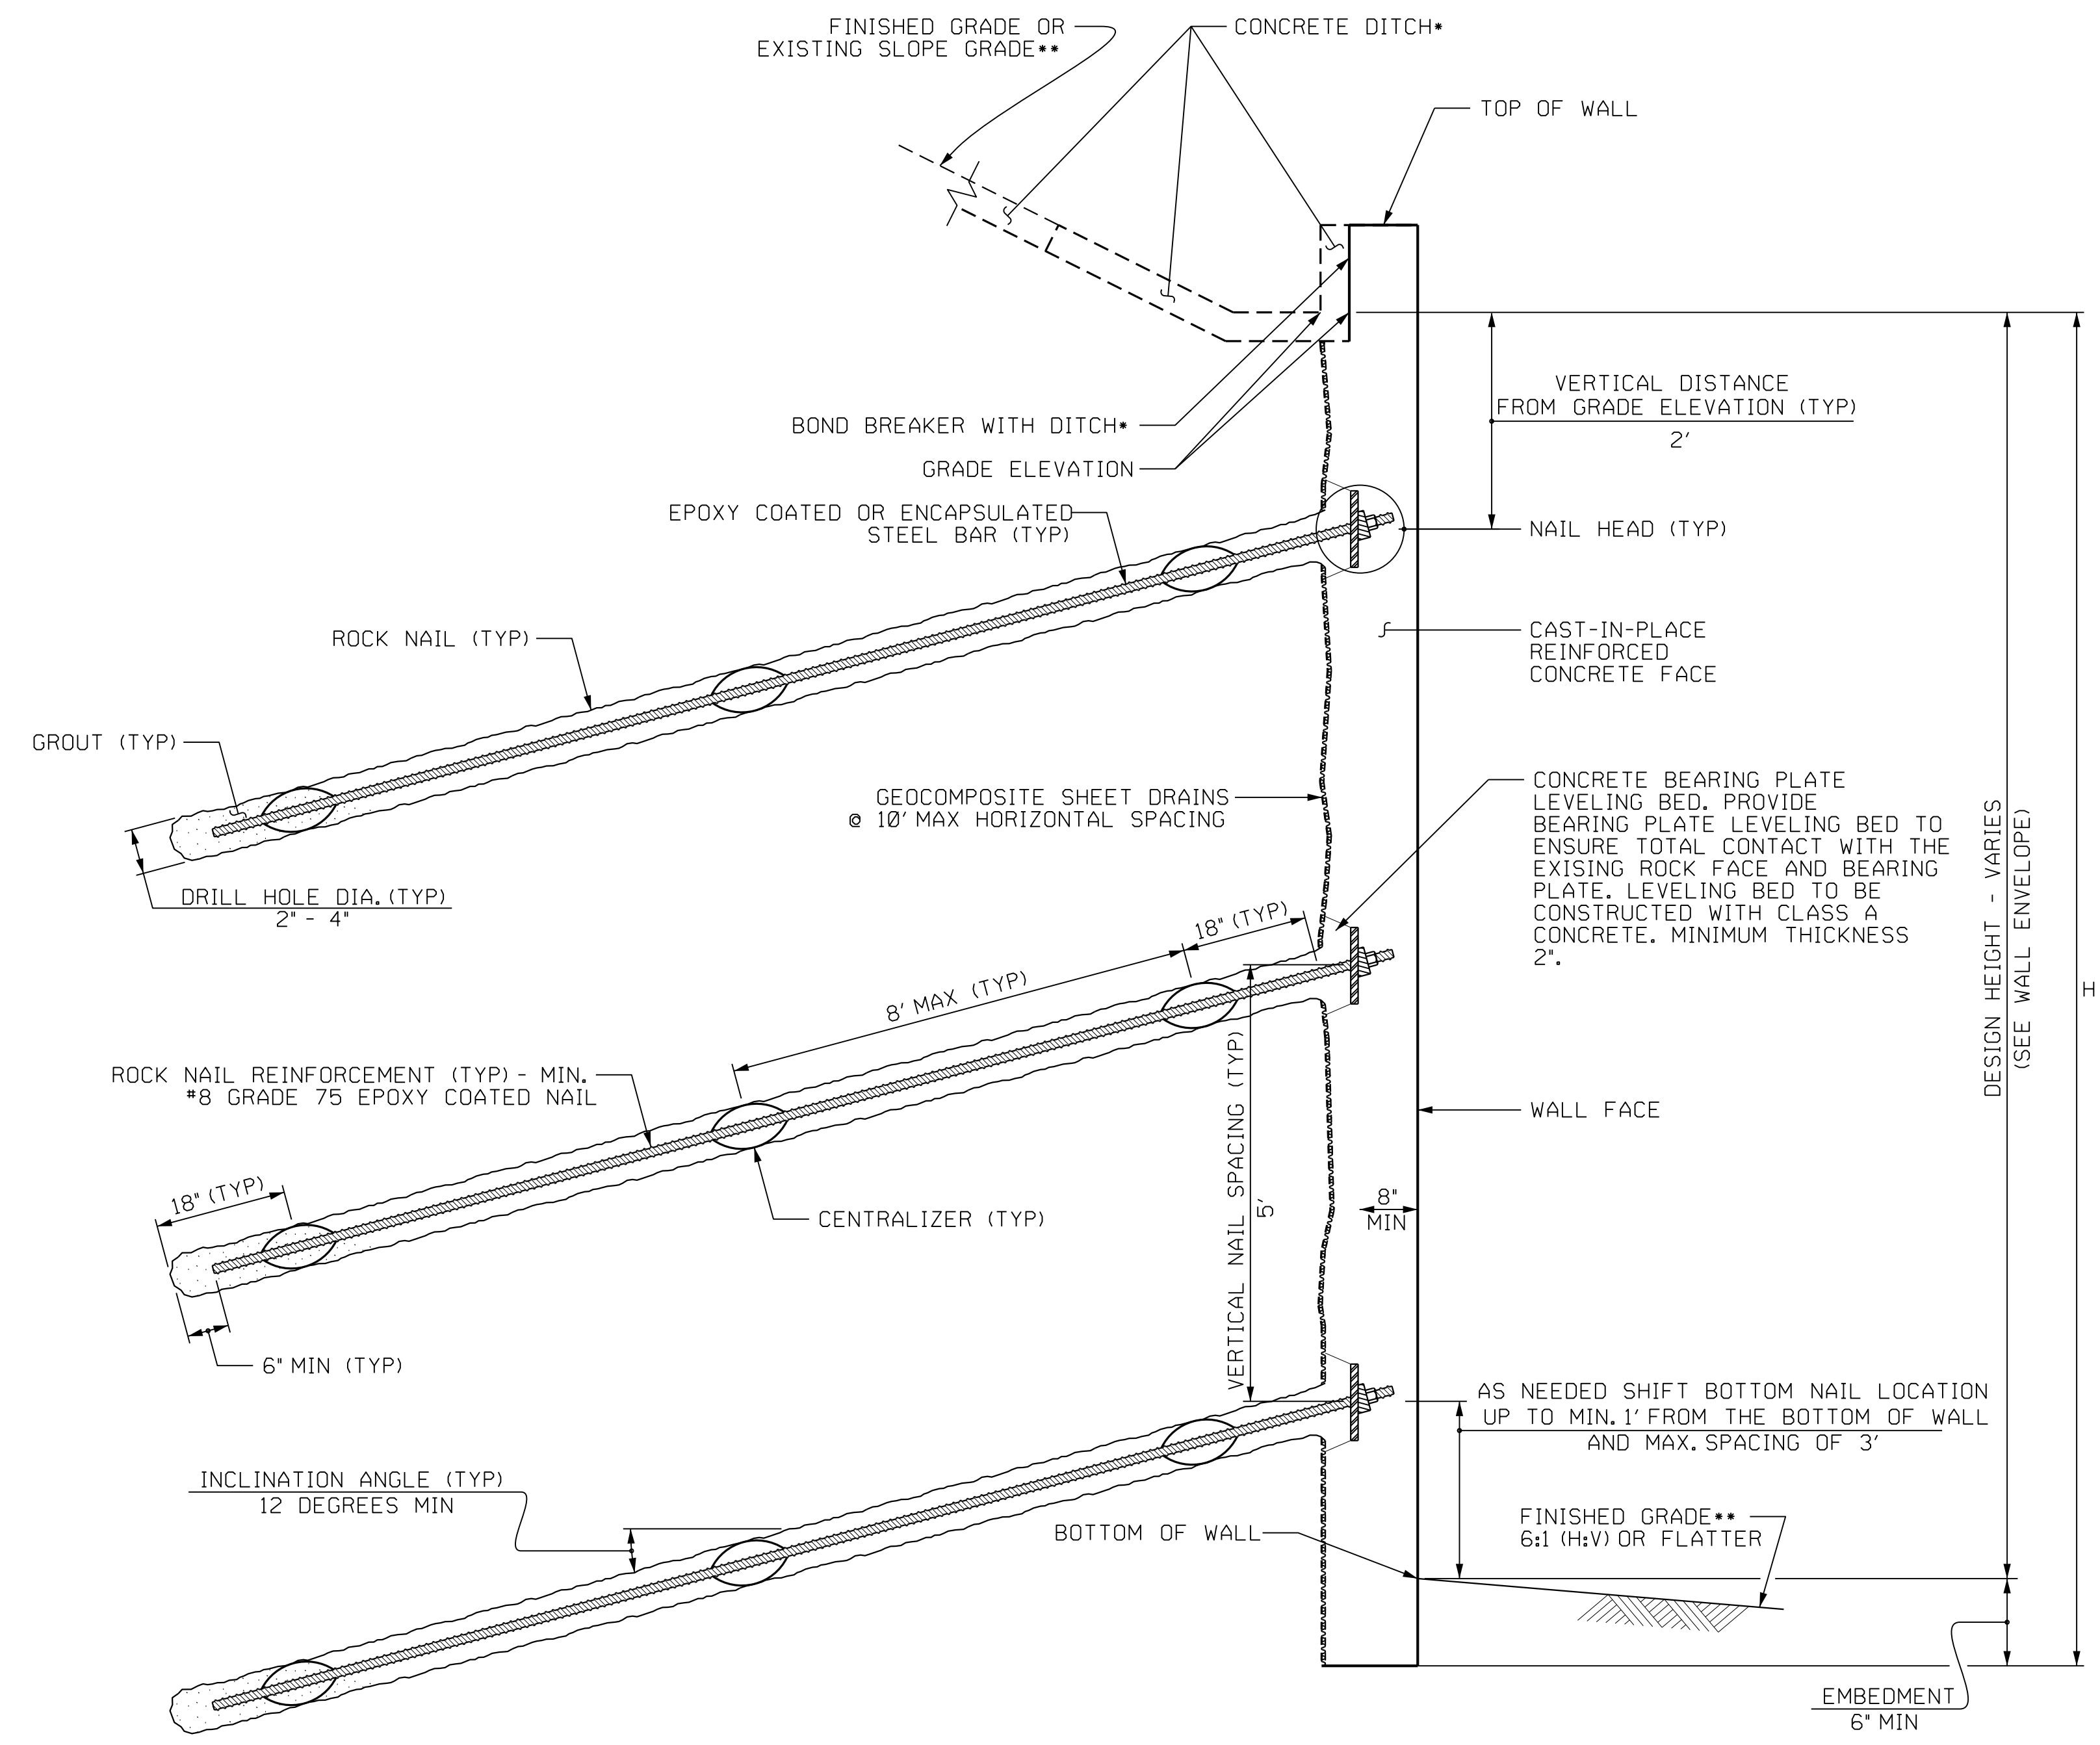

ROCK NAIL WALL - TYPICAL SECTION

*SEE CONCRETE DITCH BEHIND WALL DETAILS.
**SEE PLANS FOR FINISHED GRADE.

PROJECT NO. 14SP.20441.2 (SF-430174)
 HAYWOOD COUNTY
 STATION: -L- 12+59.5
 SHEET 3 OF 4

PREPARED BY: BMHS	DATE: 11/23
REVIEWED BY: SCC	DATE: 11/23

NORTH CAROLINA
DEPARTMENT OF TRANSPORTATION
DIVISION OF HIGHWAYS

GEOTECHNICAL
ENGINEERING UNIT

REVISIONS						SHEET NO.
NO.	BY	DATE	NO.	BY	DATE	
1			3			W-3
2			4			