
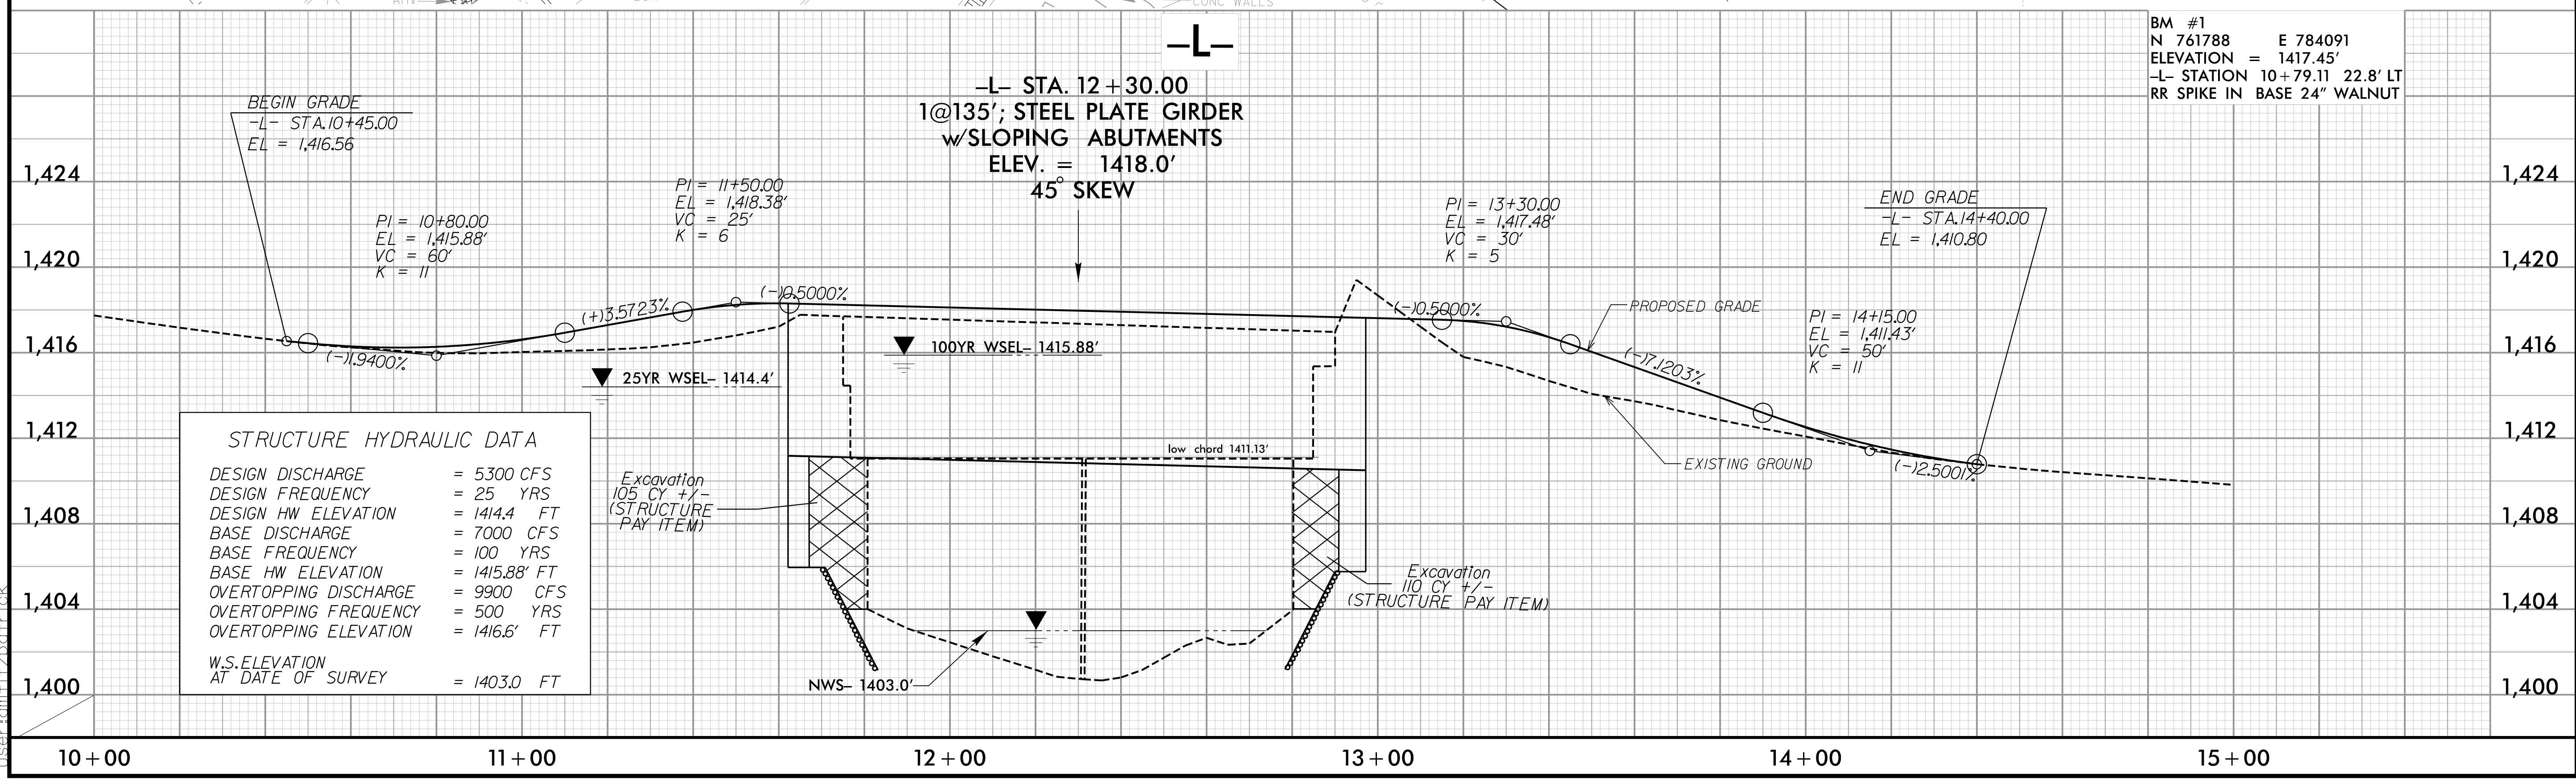


PROJECT REFERENCE NO. 14SP.20441.2	SHEET NO. 5
ROADWAY DESIGN ENGINEER SEAL 8/29/2023	HYDRAULICS ENGINEER SEAL 8/25/2023
DOCUMENT NOT CONSIDERED FINAL UNLESS ALL SIGNATURES COMPLETED	

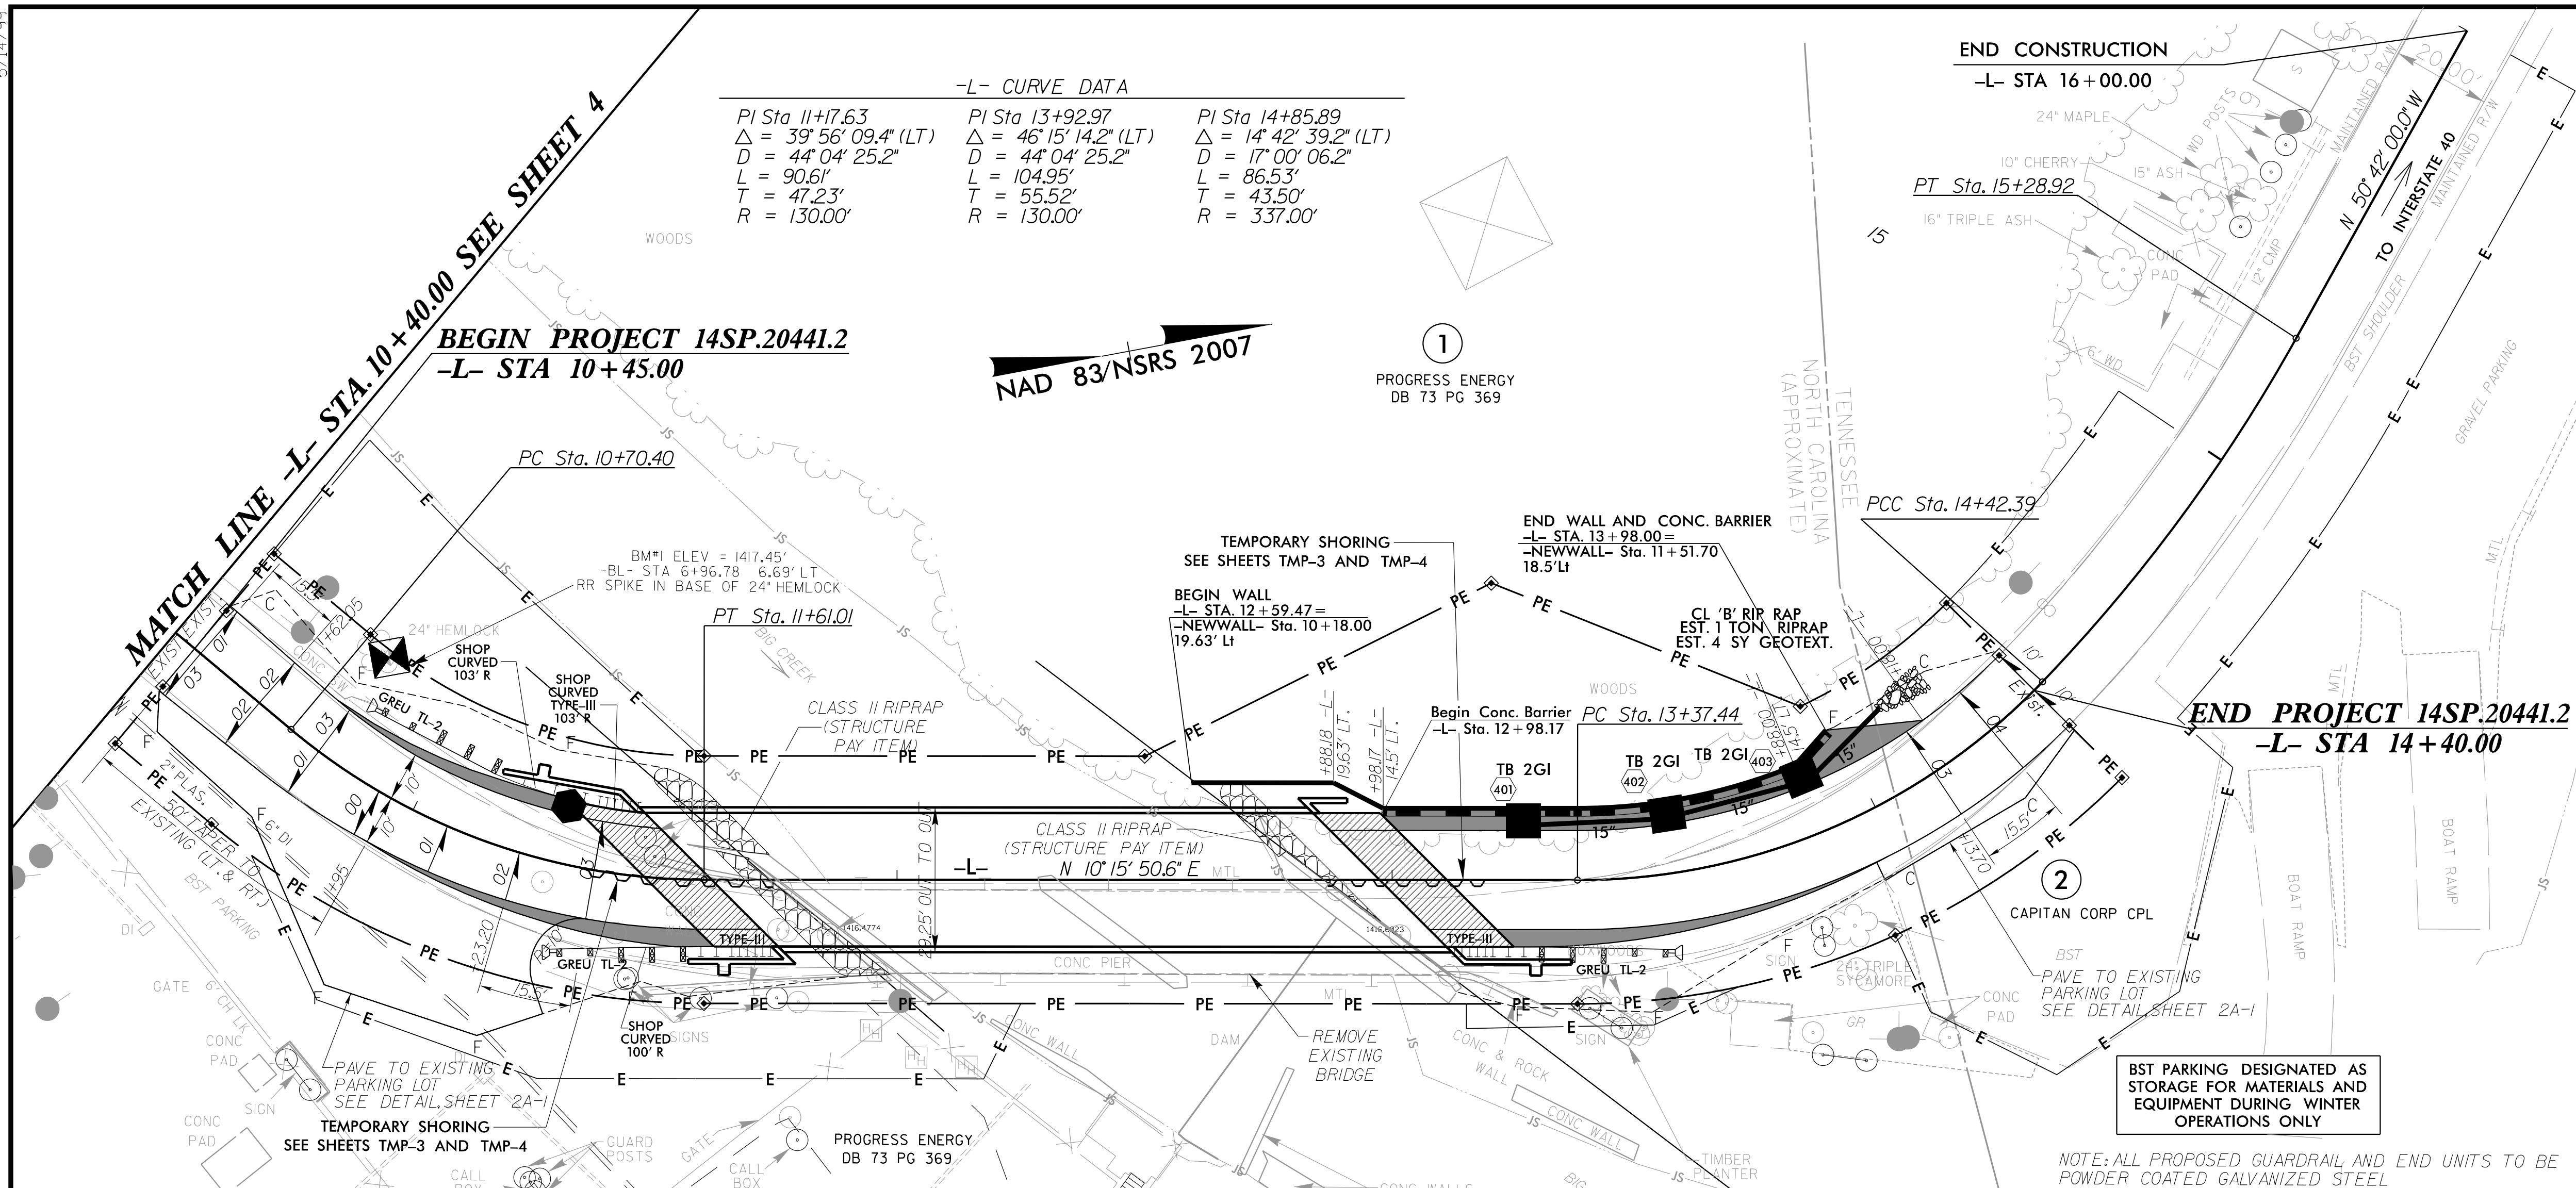

7/18/2023 11:54:51 AM
...Prof\Haywood\74_psh05_psh.dgn
User: tammy.zpatrick