


TIE TO PROJ. 14SP.20441.1
PAVEMENT MARKINGS

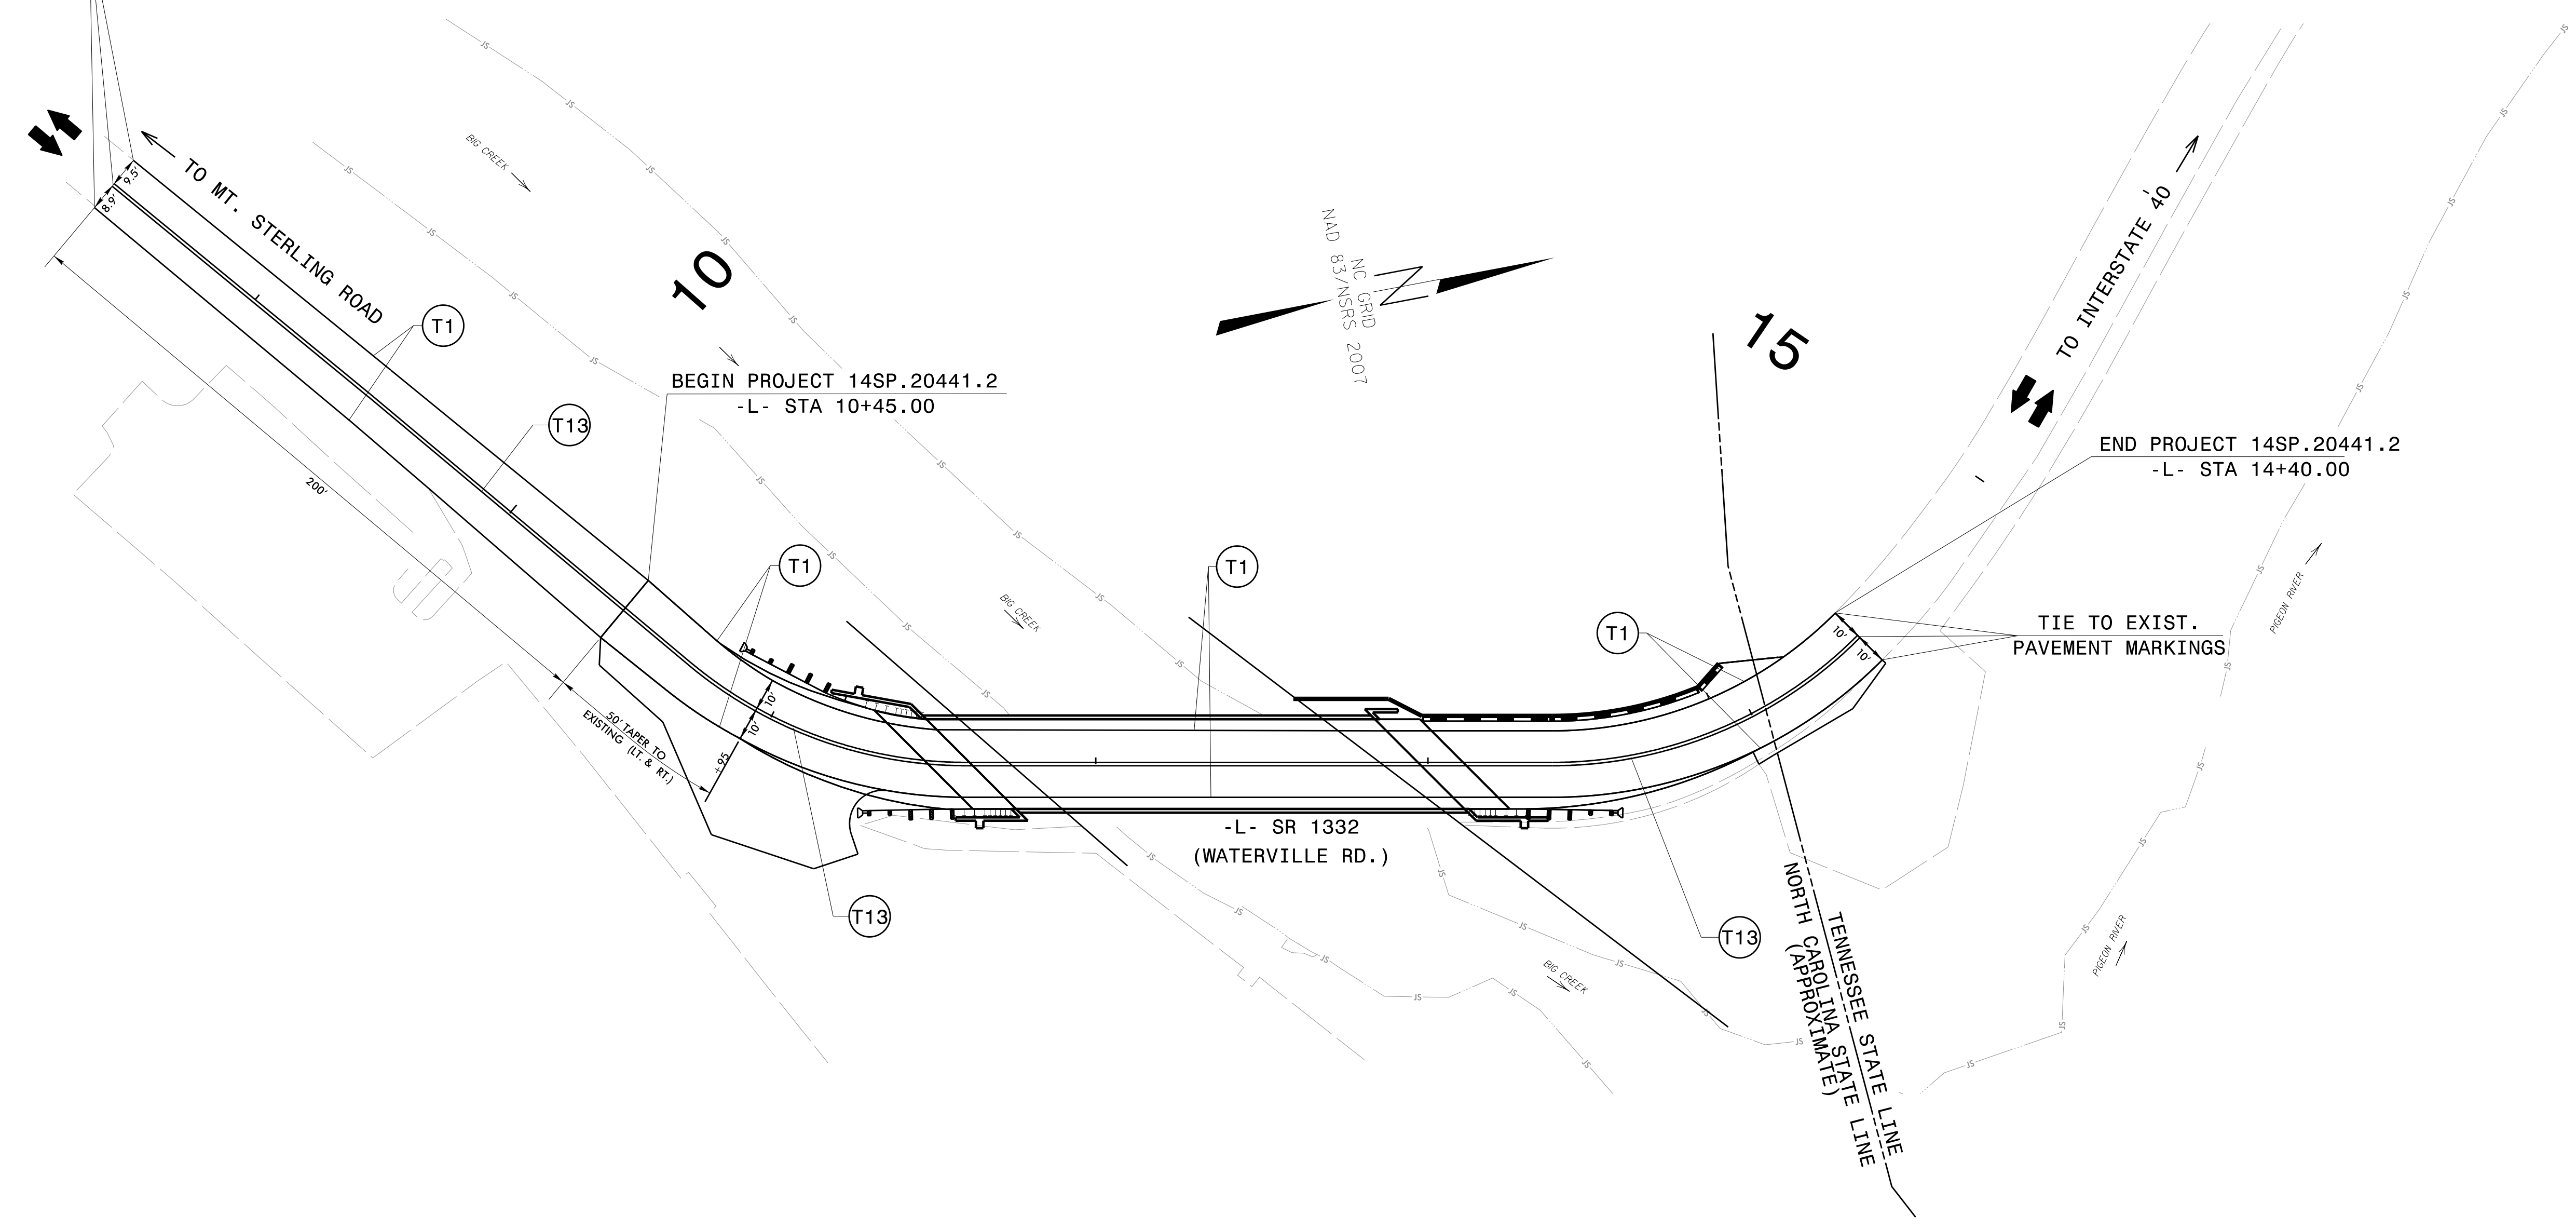

FINAL PAVEMENT MARKING SCHEDULE

SYMBOL	DESCRIPTION	QUANTITY BREAKDOWN	PAY ITEM	TOTAL QUANTITY
T1	WHITE EDGELINE (4", 90 MIL) - THERMO	1,190 FT	4685000000-E	1,190 FT
T13	YELLOW DOUBLE CENTER (4", 90 MIL) - THERMO	1,190 FT	4685000000-E	1,190 FT


SCALE 1" = 30'

11/29/2023 10:35:38 AM
 V:\Asheville\transportation\3\236-08 MTC 14SP.20441.2 Haywood 174\Traffic\TrafficControl\CP\haywood174_TC_PMP-2.dgn
 User:amfzpatrick

APPROVED: *Lloyd D. Brown*
 DATE: 11/29/2023

SEAL

DOCUMENT NOT CONSIDERED FINAL
UNLESS ALL SIGNATURES COMPLETED

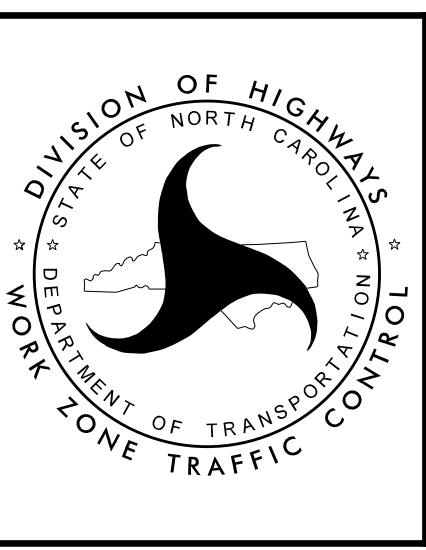

PAVEMENT MARKING DETAIL AND QUANTITIES

DEPARTMENT OF TRANSPORTATION
DIVISION OF HIGHWAYS
STATE OF NORTH CAROLINA
WORK ZONE TRAFFIC CONTROL