


US FOREST
SERVICE CORNER
WCB/934 168974

NAD 83/NSRS 2007

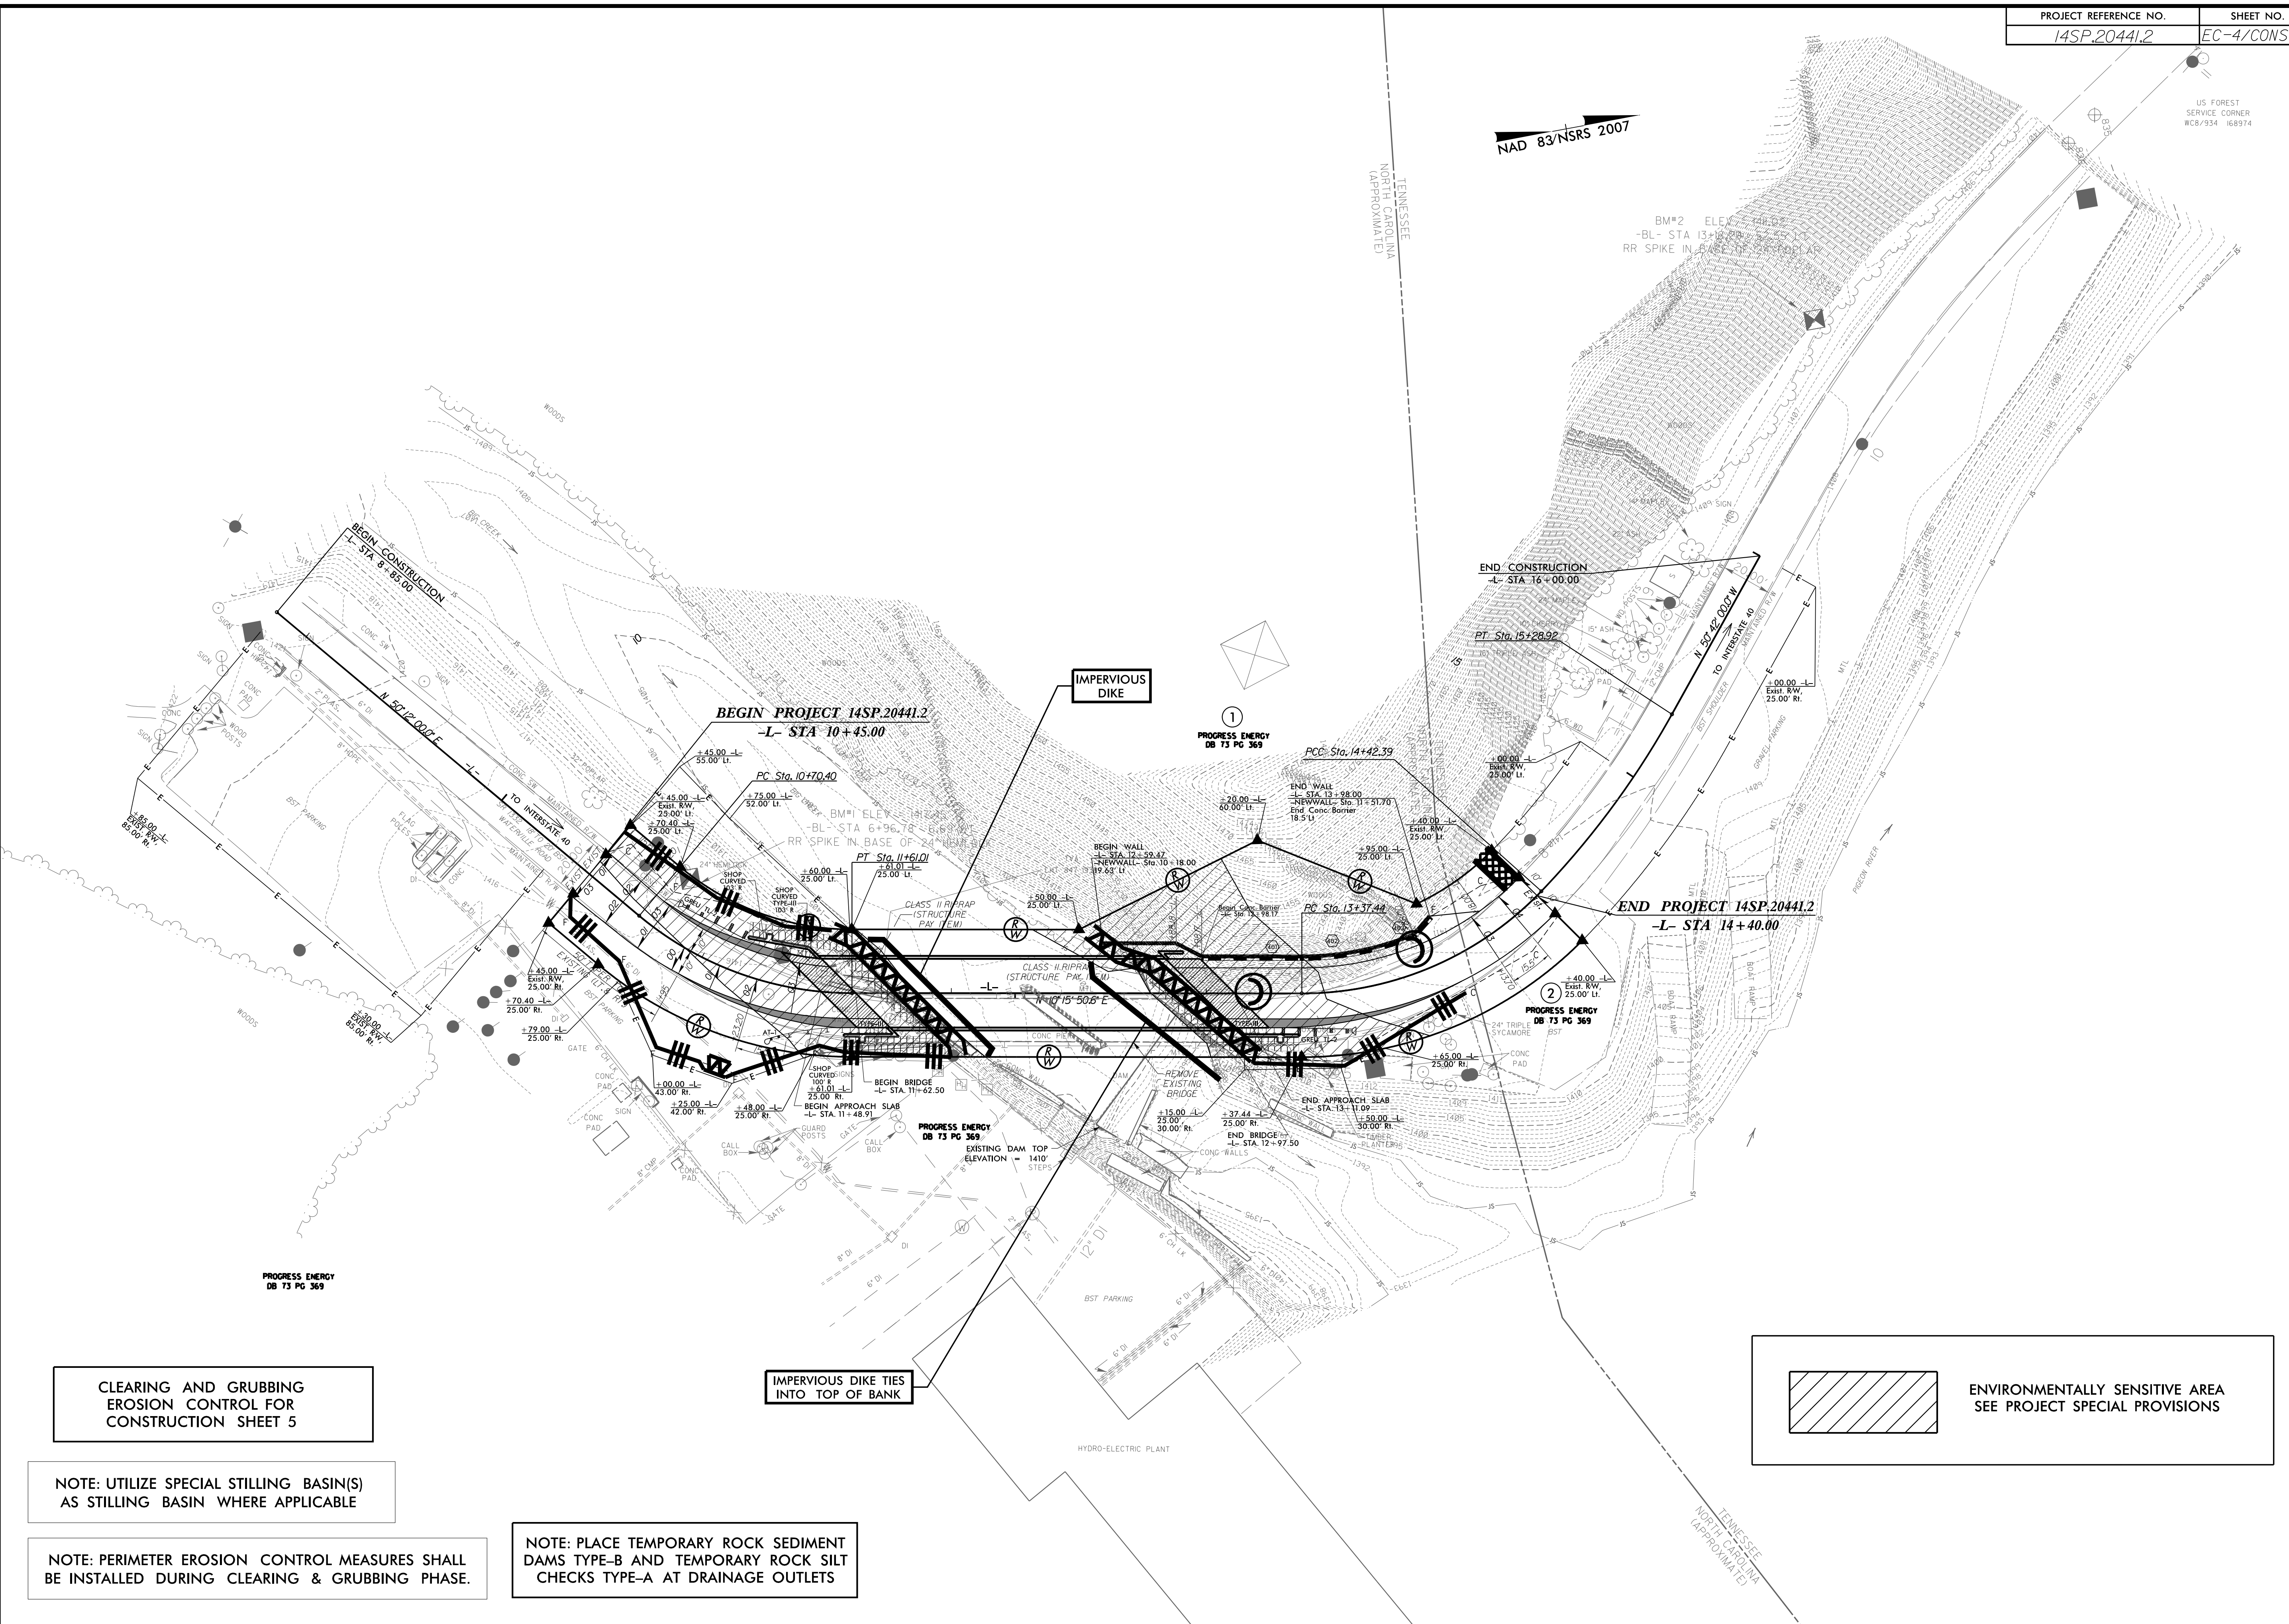

CLEARING AND GRUBBING
EROSION CONTROL FOR
CONSTRUCTION SHEET 5

NOTE: UTILIZE SPECIAL STILLING BASIN(S)
AS STILLING BASIN WHERE APPLICABLE

NOTE: PERIMETER EROSION CONTROL MEASURES SHALL
BE INSTALLED DURING CLEARING & GRUBBING PHASE.

NOTE: PLACE TEMPORARY ROCK SEDIMENT
DAMS TYPE-B AND TEMPORARY ROCK SILT
CHECKS TYPE-A AT DRAINAGE OUTLETS

 ENVIRONMENTALLY SENSITIVE AREA
SEE PROJECT SPECIAL PROVISIONS

3/2/2018
V:\Asheville\transportation\31236-08 MTC 14SP.20441.2 Haywood 174_Environmental\174_Env_EC-4.dgn
User:cmartell