


6/23/16

| | | | | |
|---|-----|---|---------------------|-----------|
| 0 | 2.5 | 5 | PROJ. REFERENCE NO. | SHEET NO. |
| █ | █ | █ | 14SP.20441.2 | X-1 |

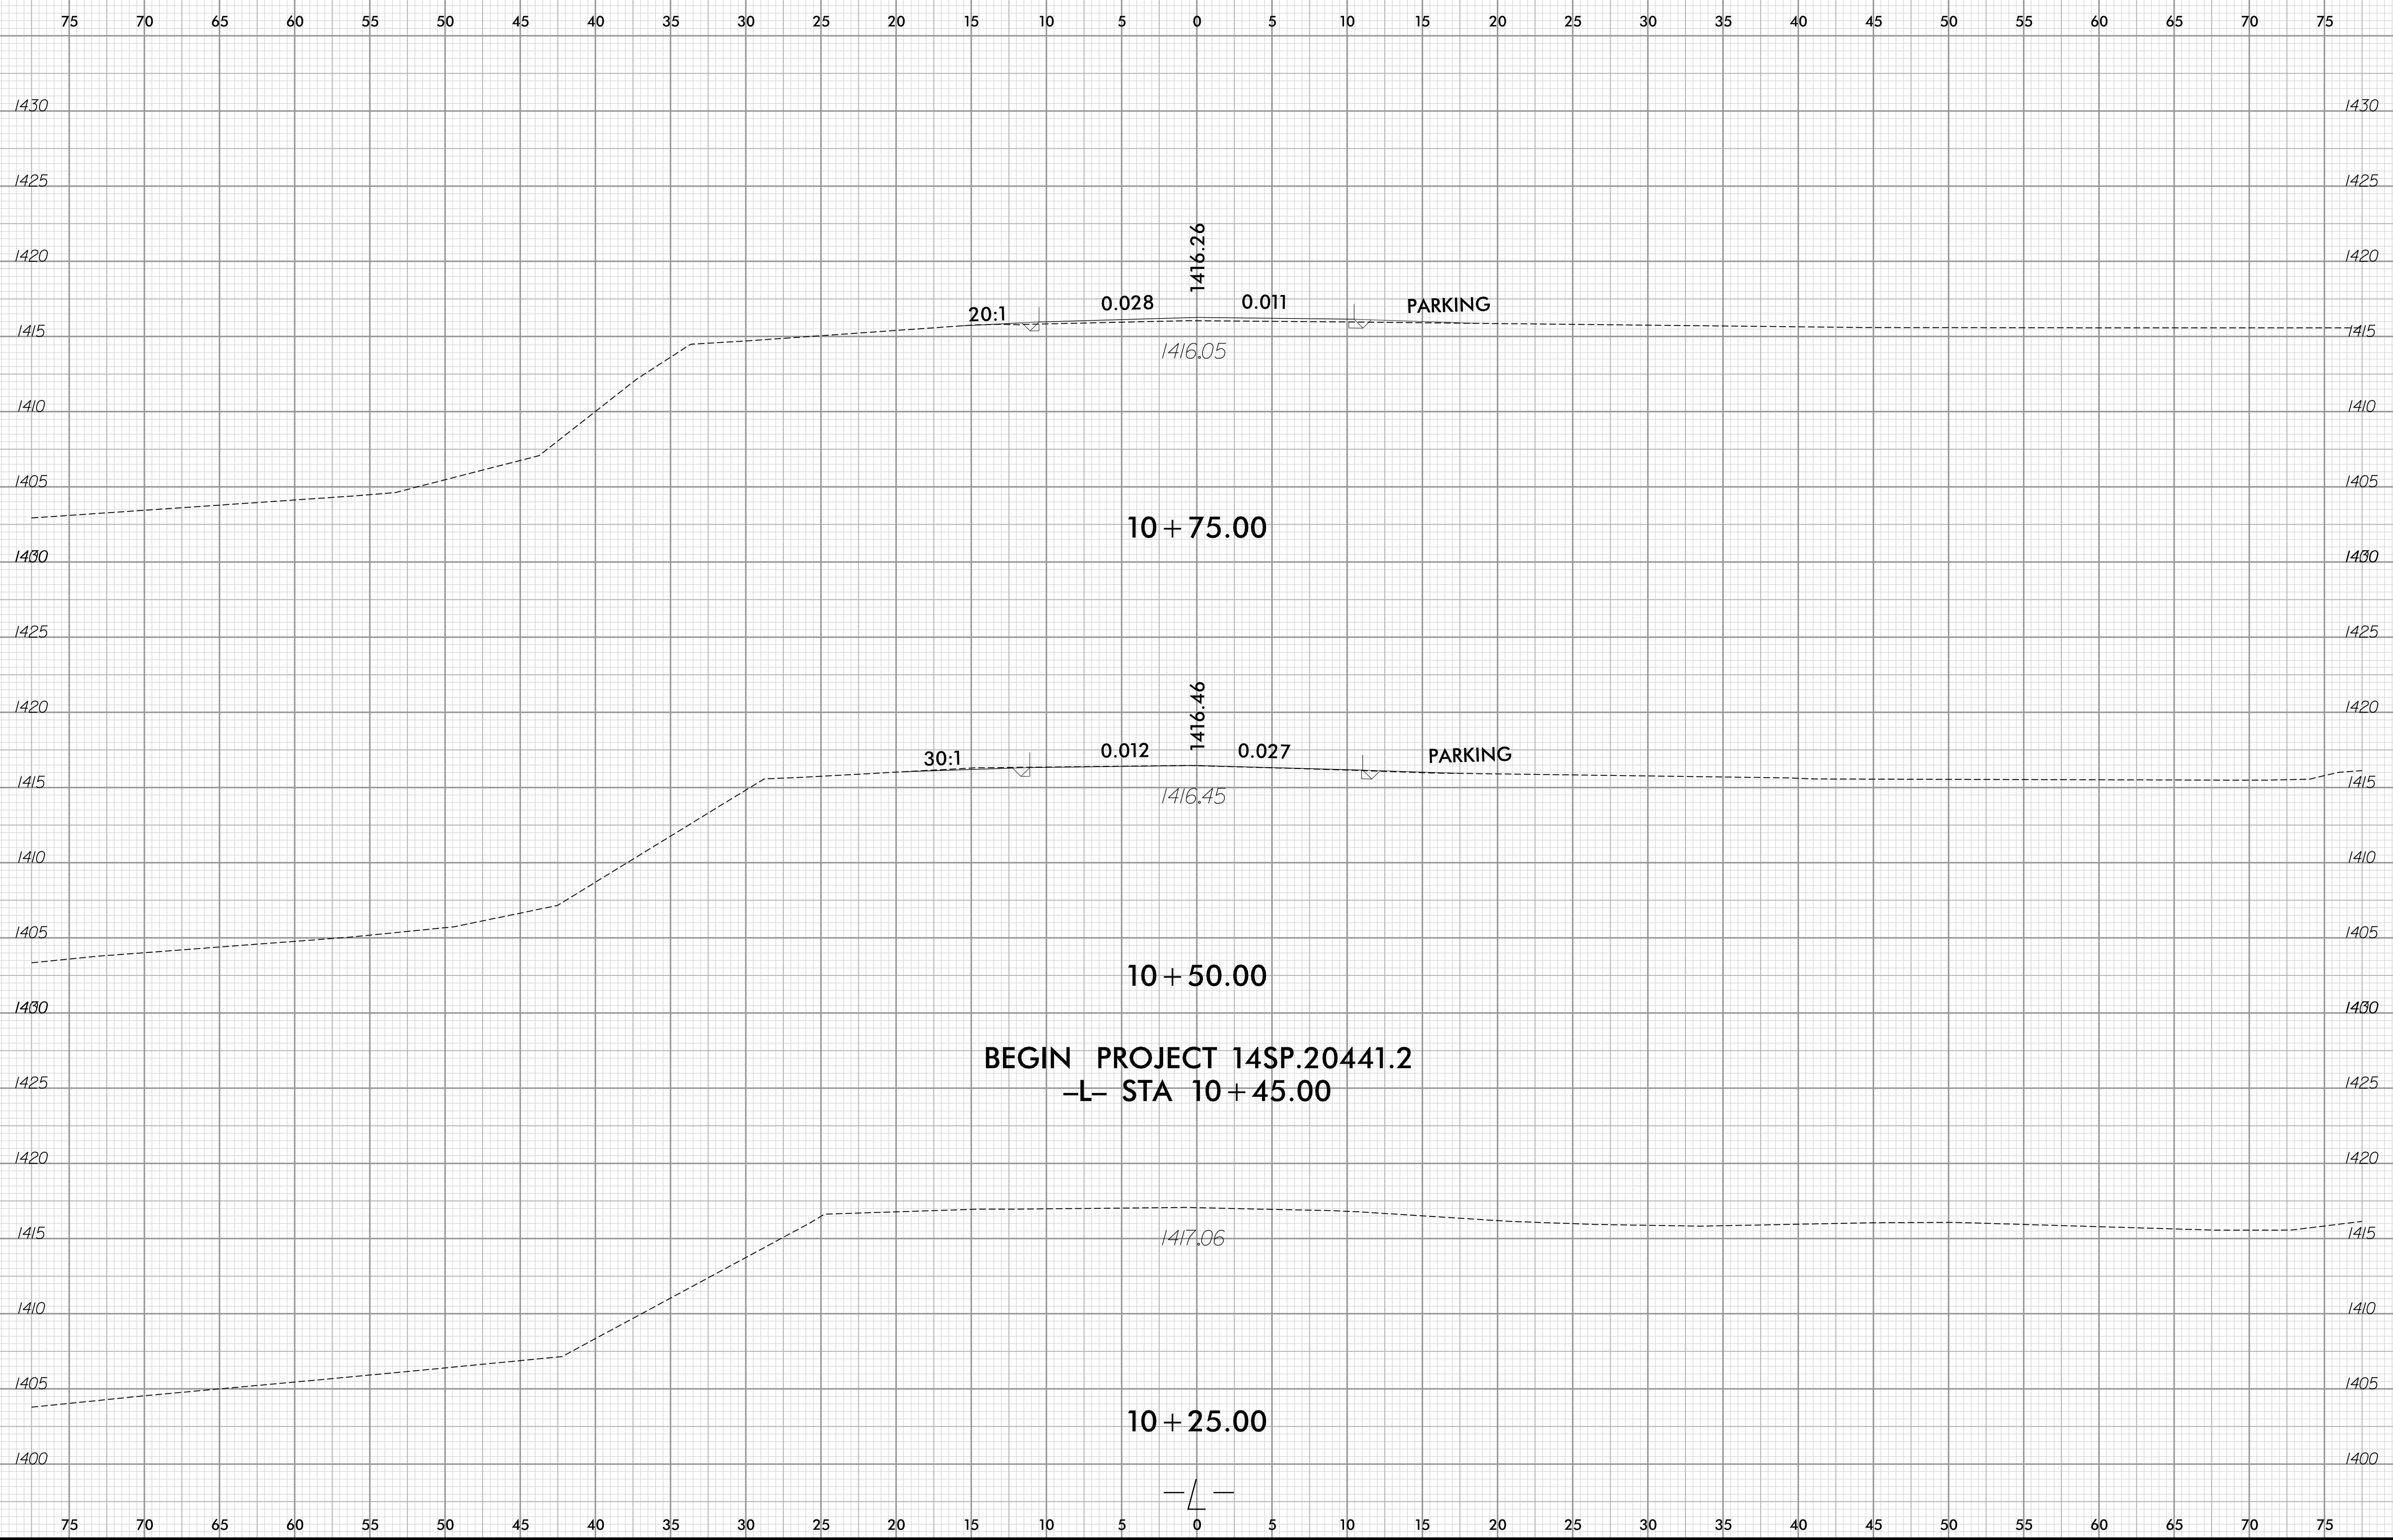

1/30/2023 2:17:10 PM
\\pvc\p\14sp\14sp.dgn
User:amf\zpostrick