


6/23/16

0 2.5 5	PROJ. REFERENCE NO.	SHEET NO.
■■■■■	14SP.20441.2	X-2

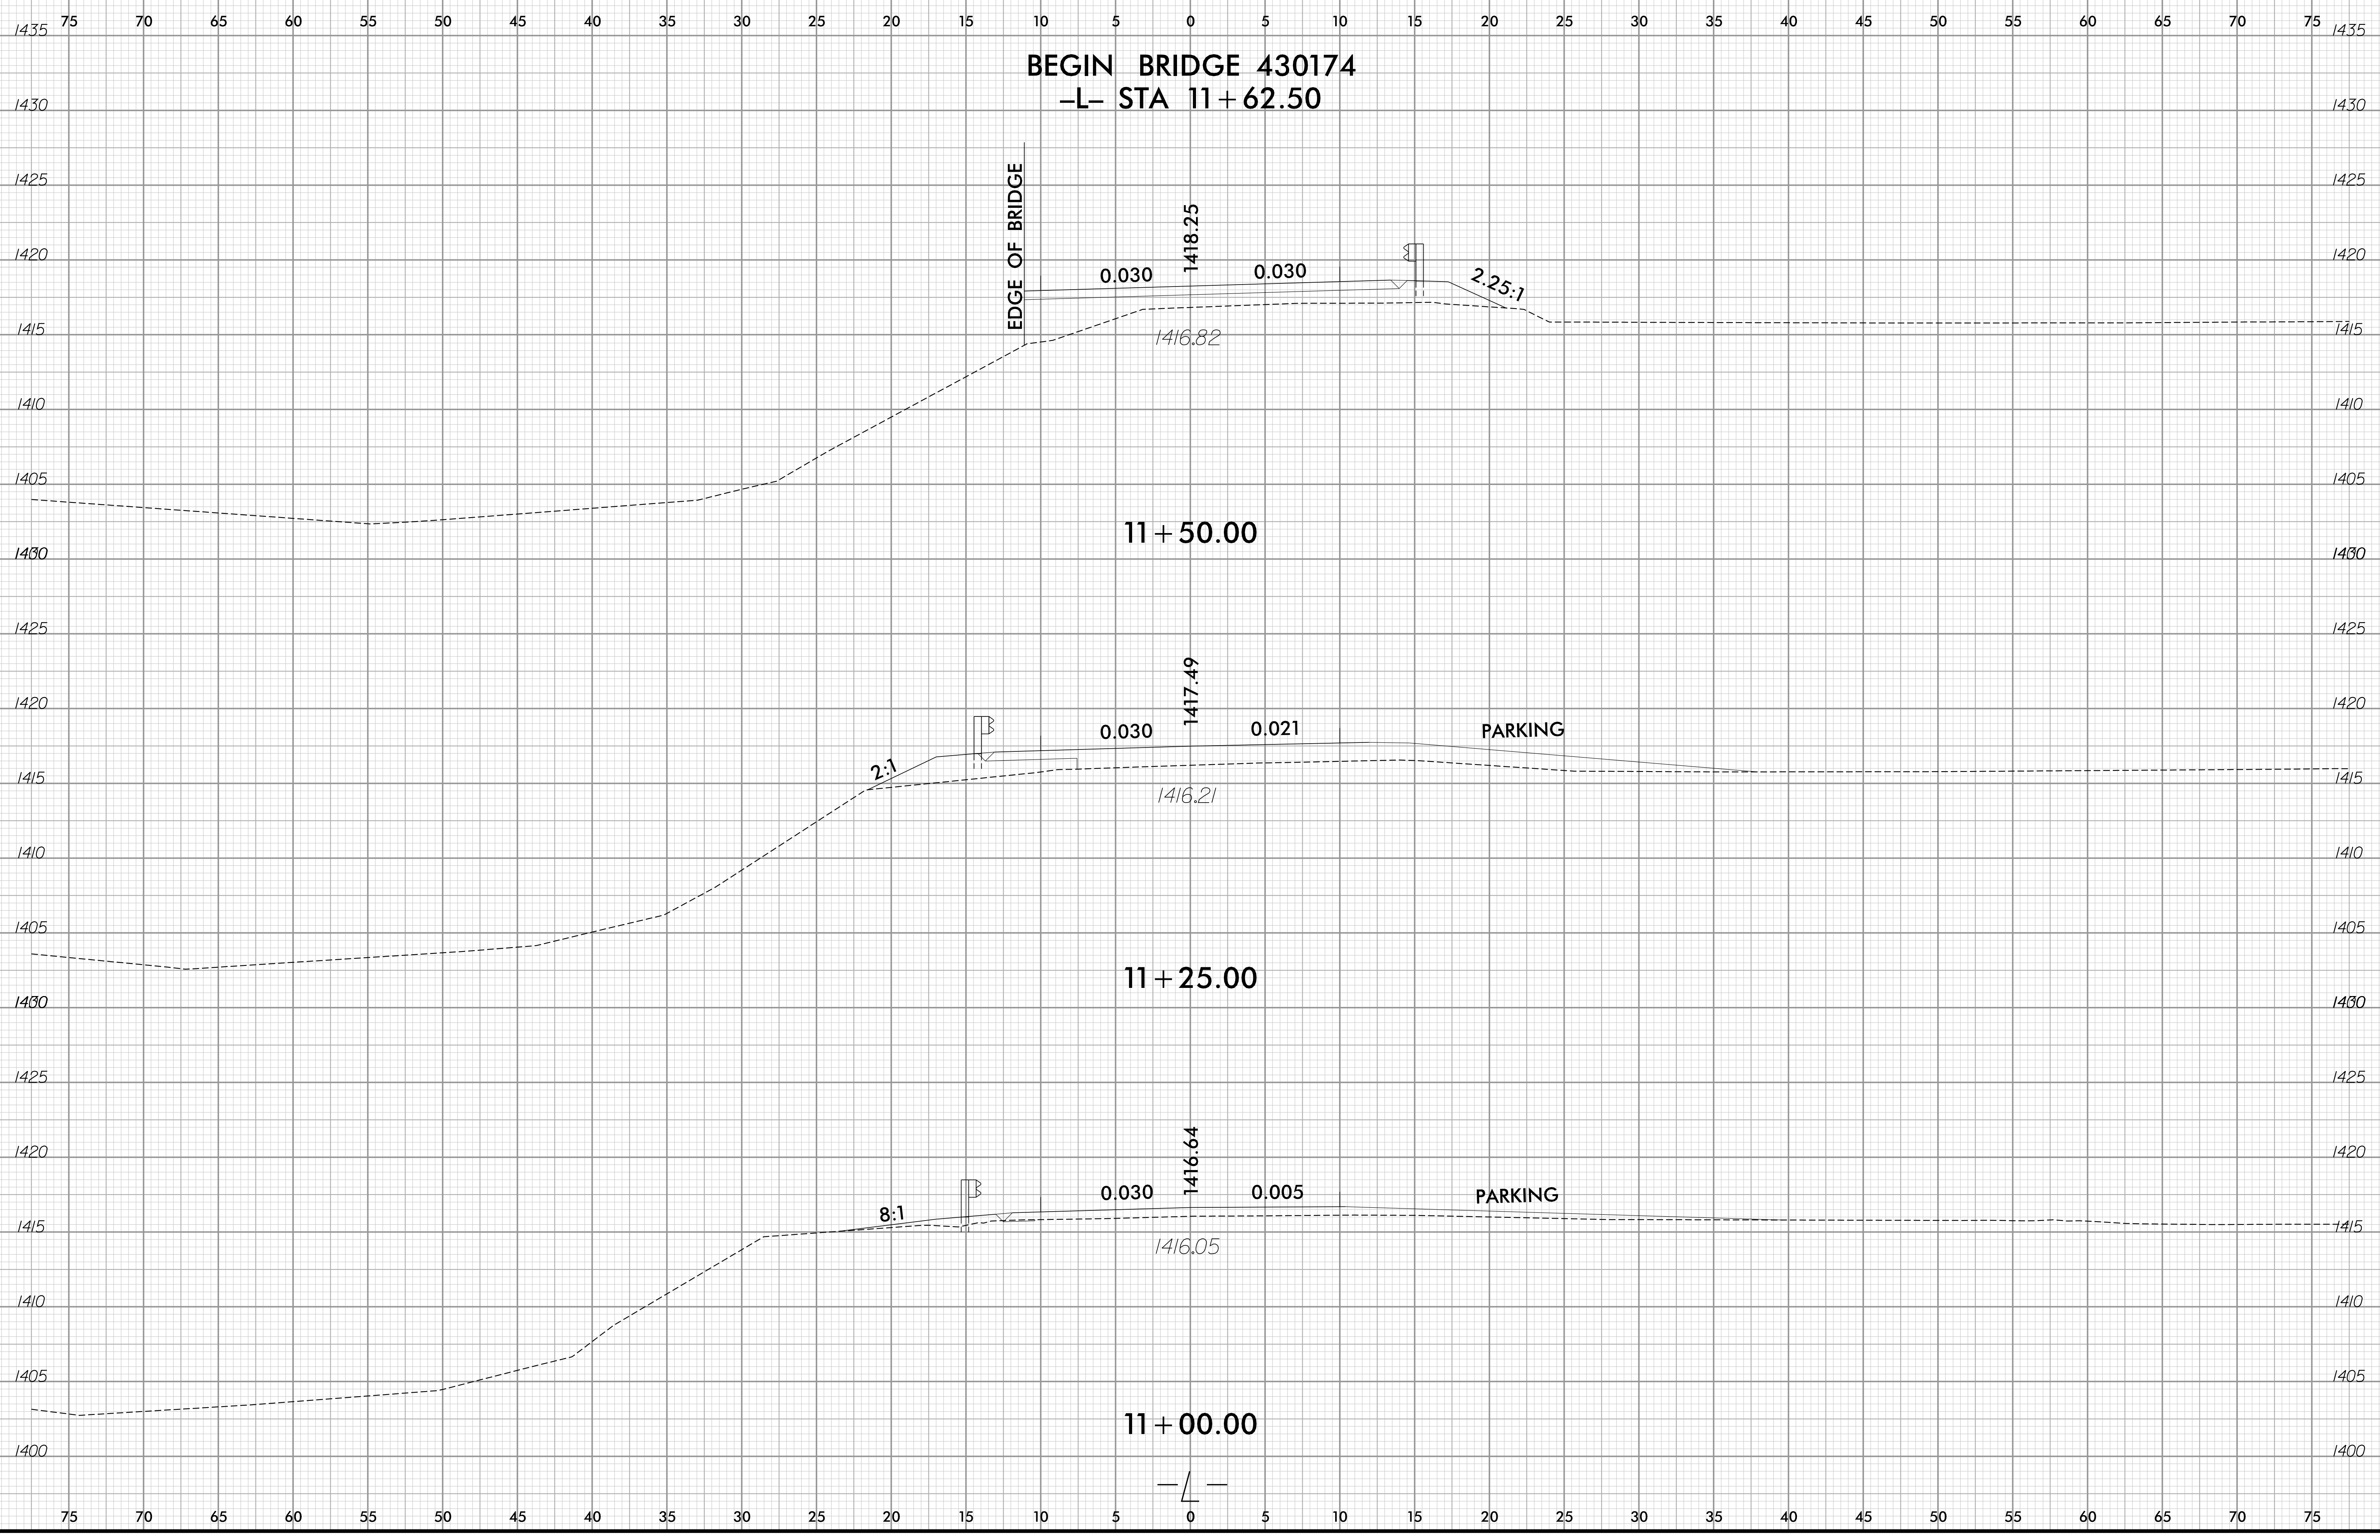

1/30/2023 2:17:10 PM  
\\pvc\Projects\14SP\14SP041\14SP041.dgn  
User:amf\zspstrick