


6/23/16

0	2.5	5	PROJ. REFERENCE NO.	SHEET NO.
█	█	█	14SP.20441.2	X-3

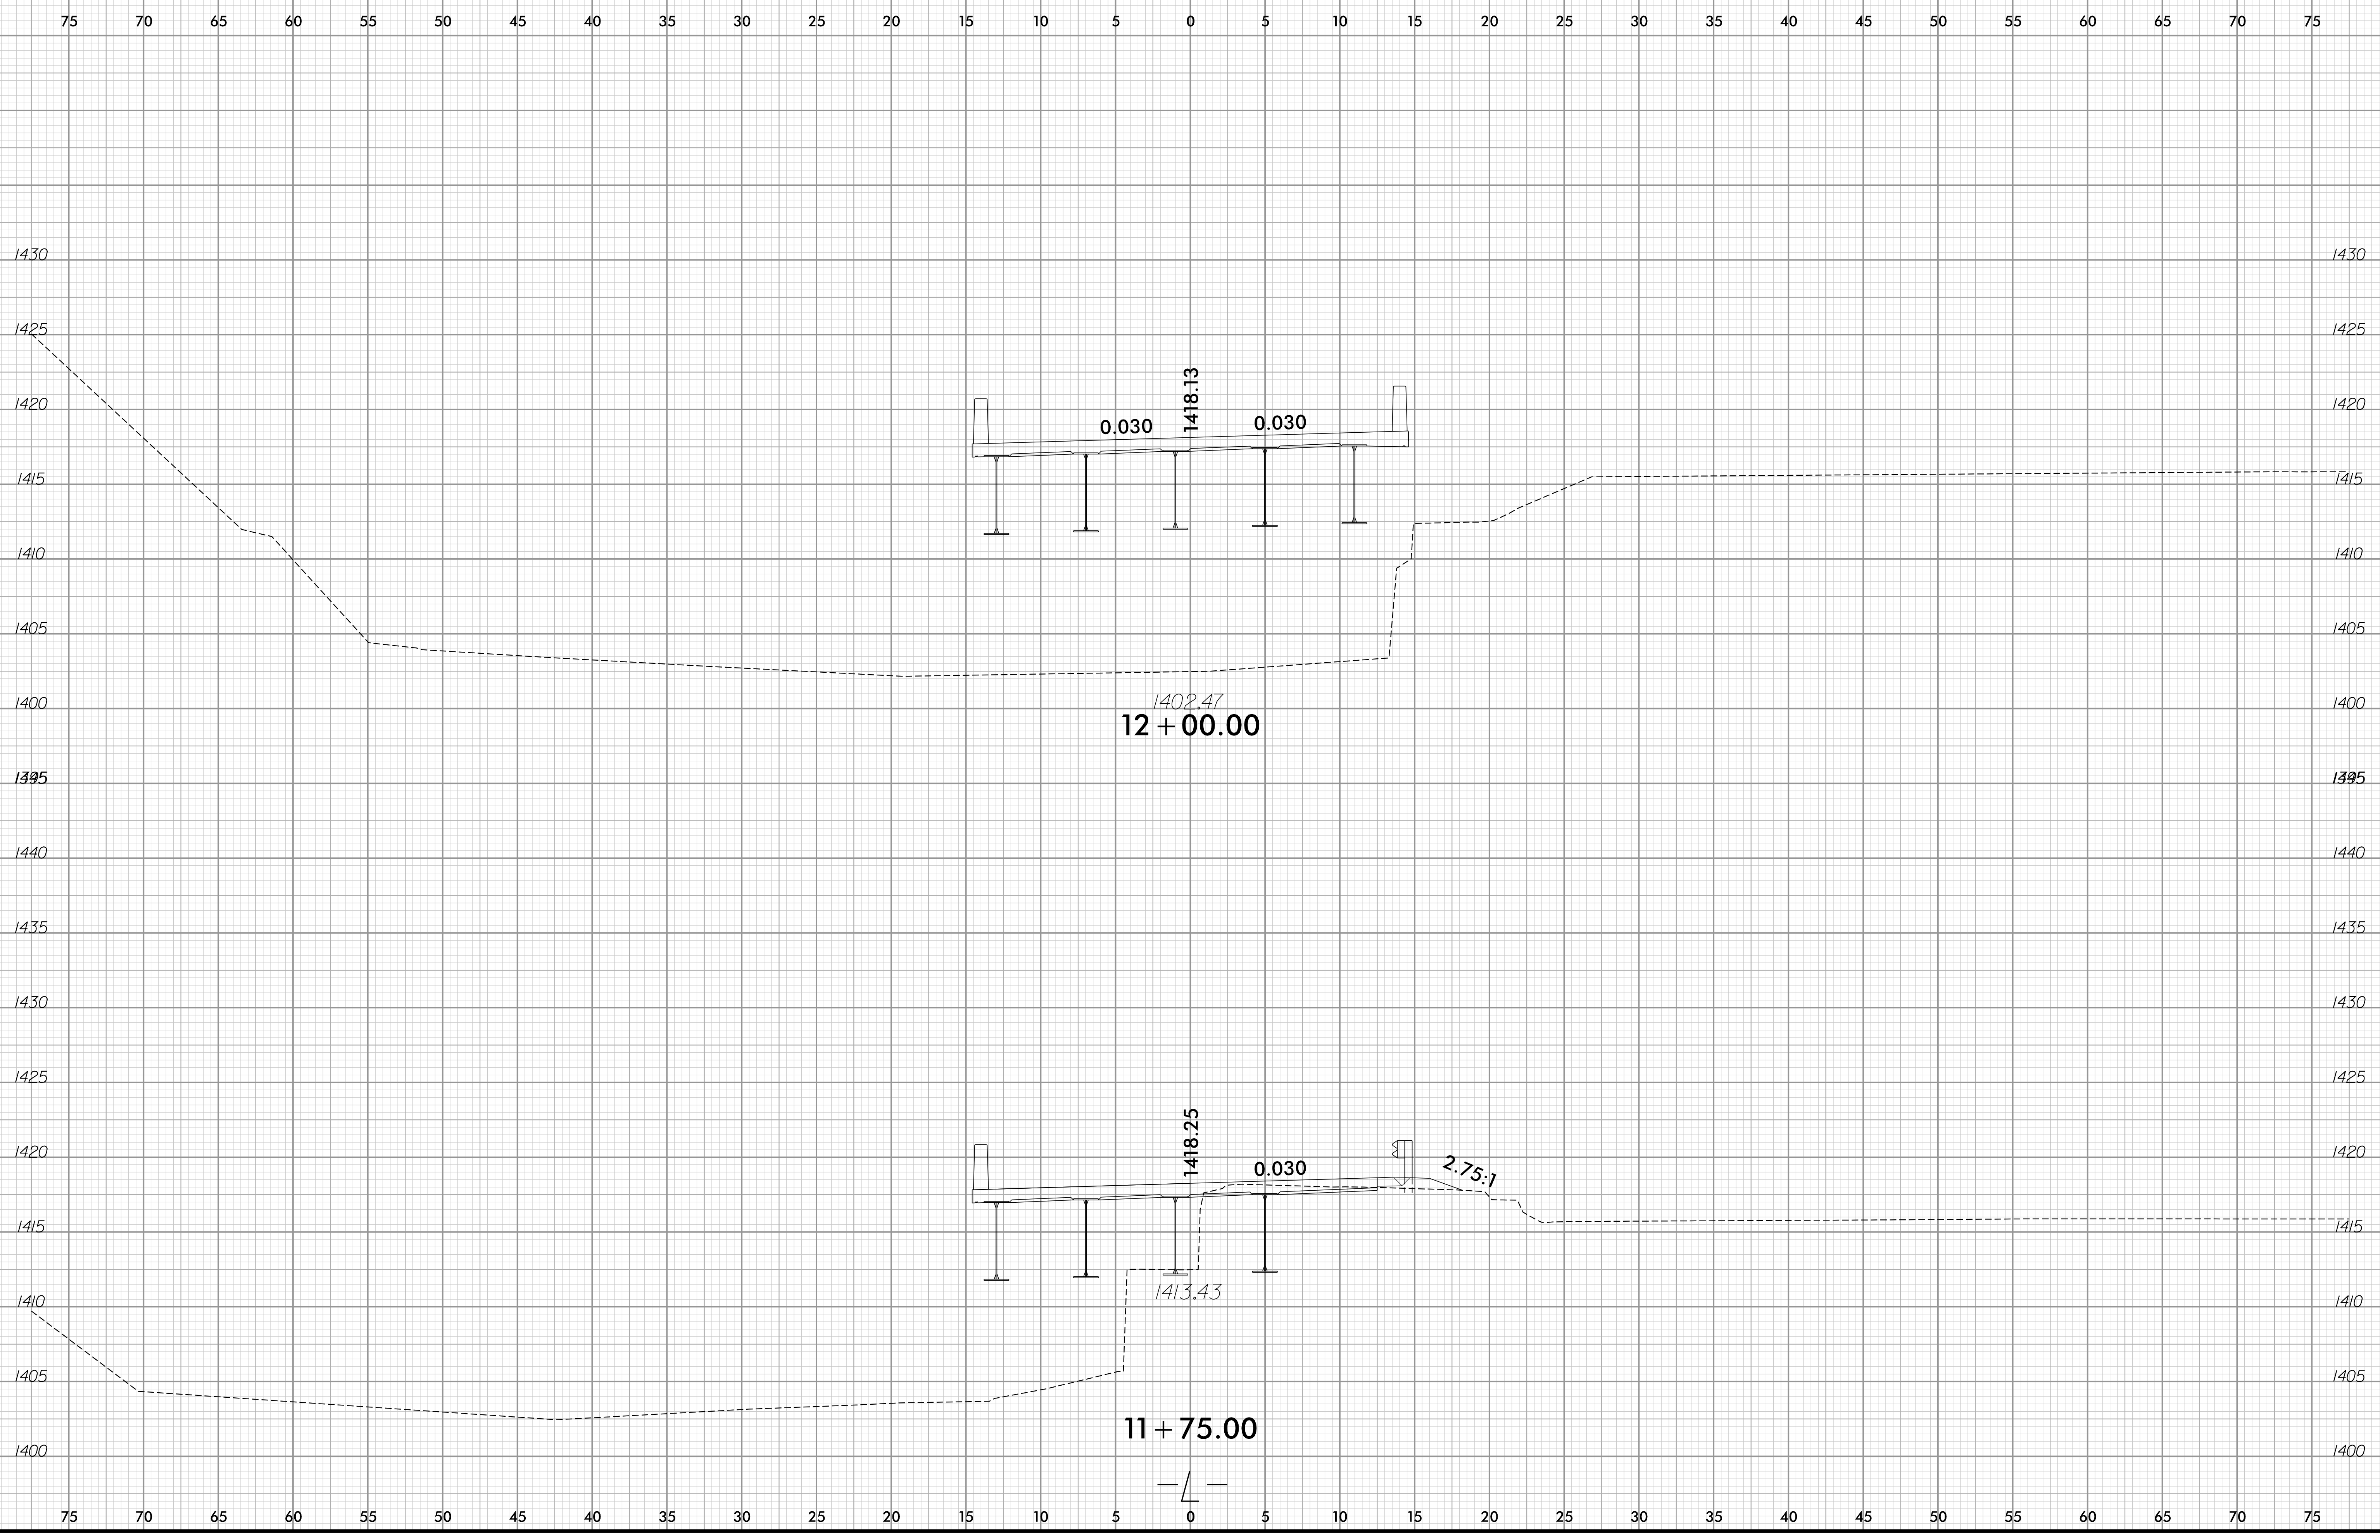

1/30/2023 12:10 PM
\\pco\file\wood\74...
User:amf\zpatnick