


6/23/16

0	2.5	5	PROJ. REFERENCE NO.	SHEET NO.
█	█	█	14SP.20441.2	X-4

75 70 65 60 55 50 45 40 35 30 25 20 15 10 5 0 5 10 15 20 25 30 35 40 45 50 55 60 65 70 75

**END BRIDGE 430174**  
**-L- STA 12+97.50**

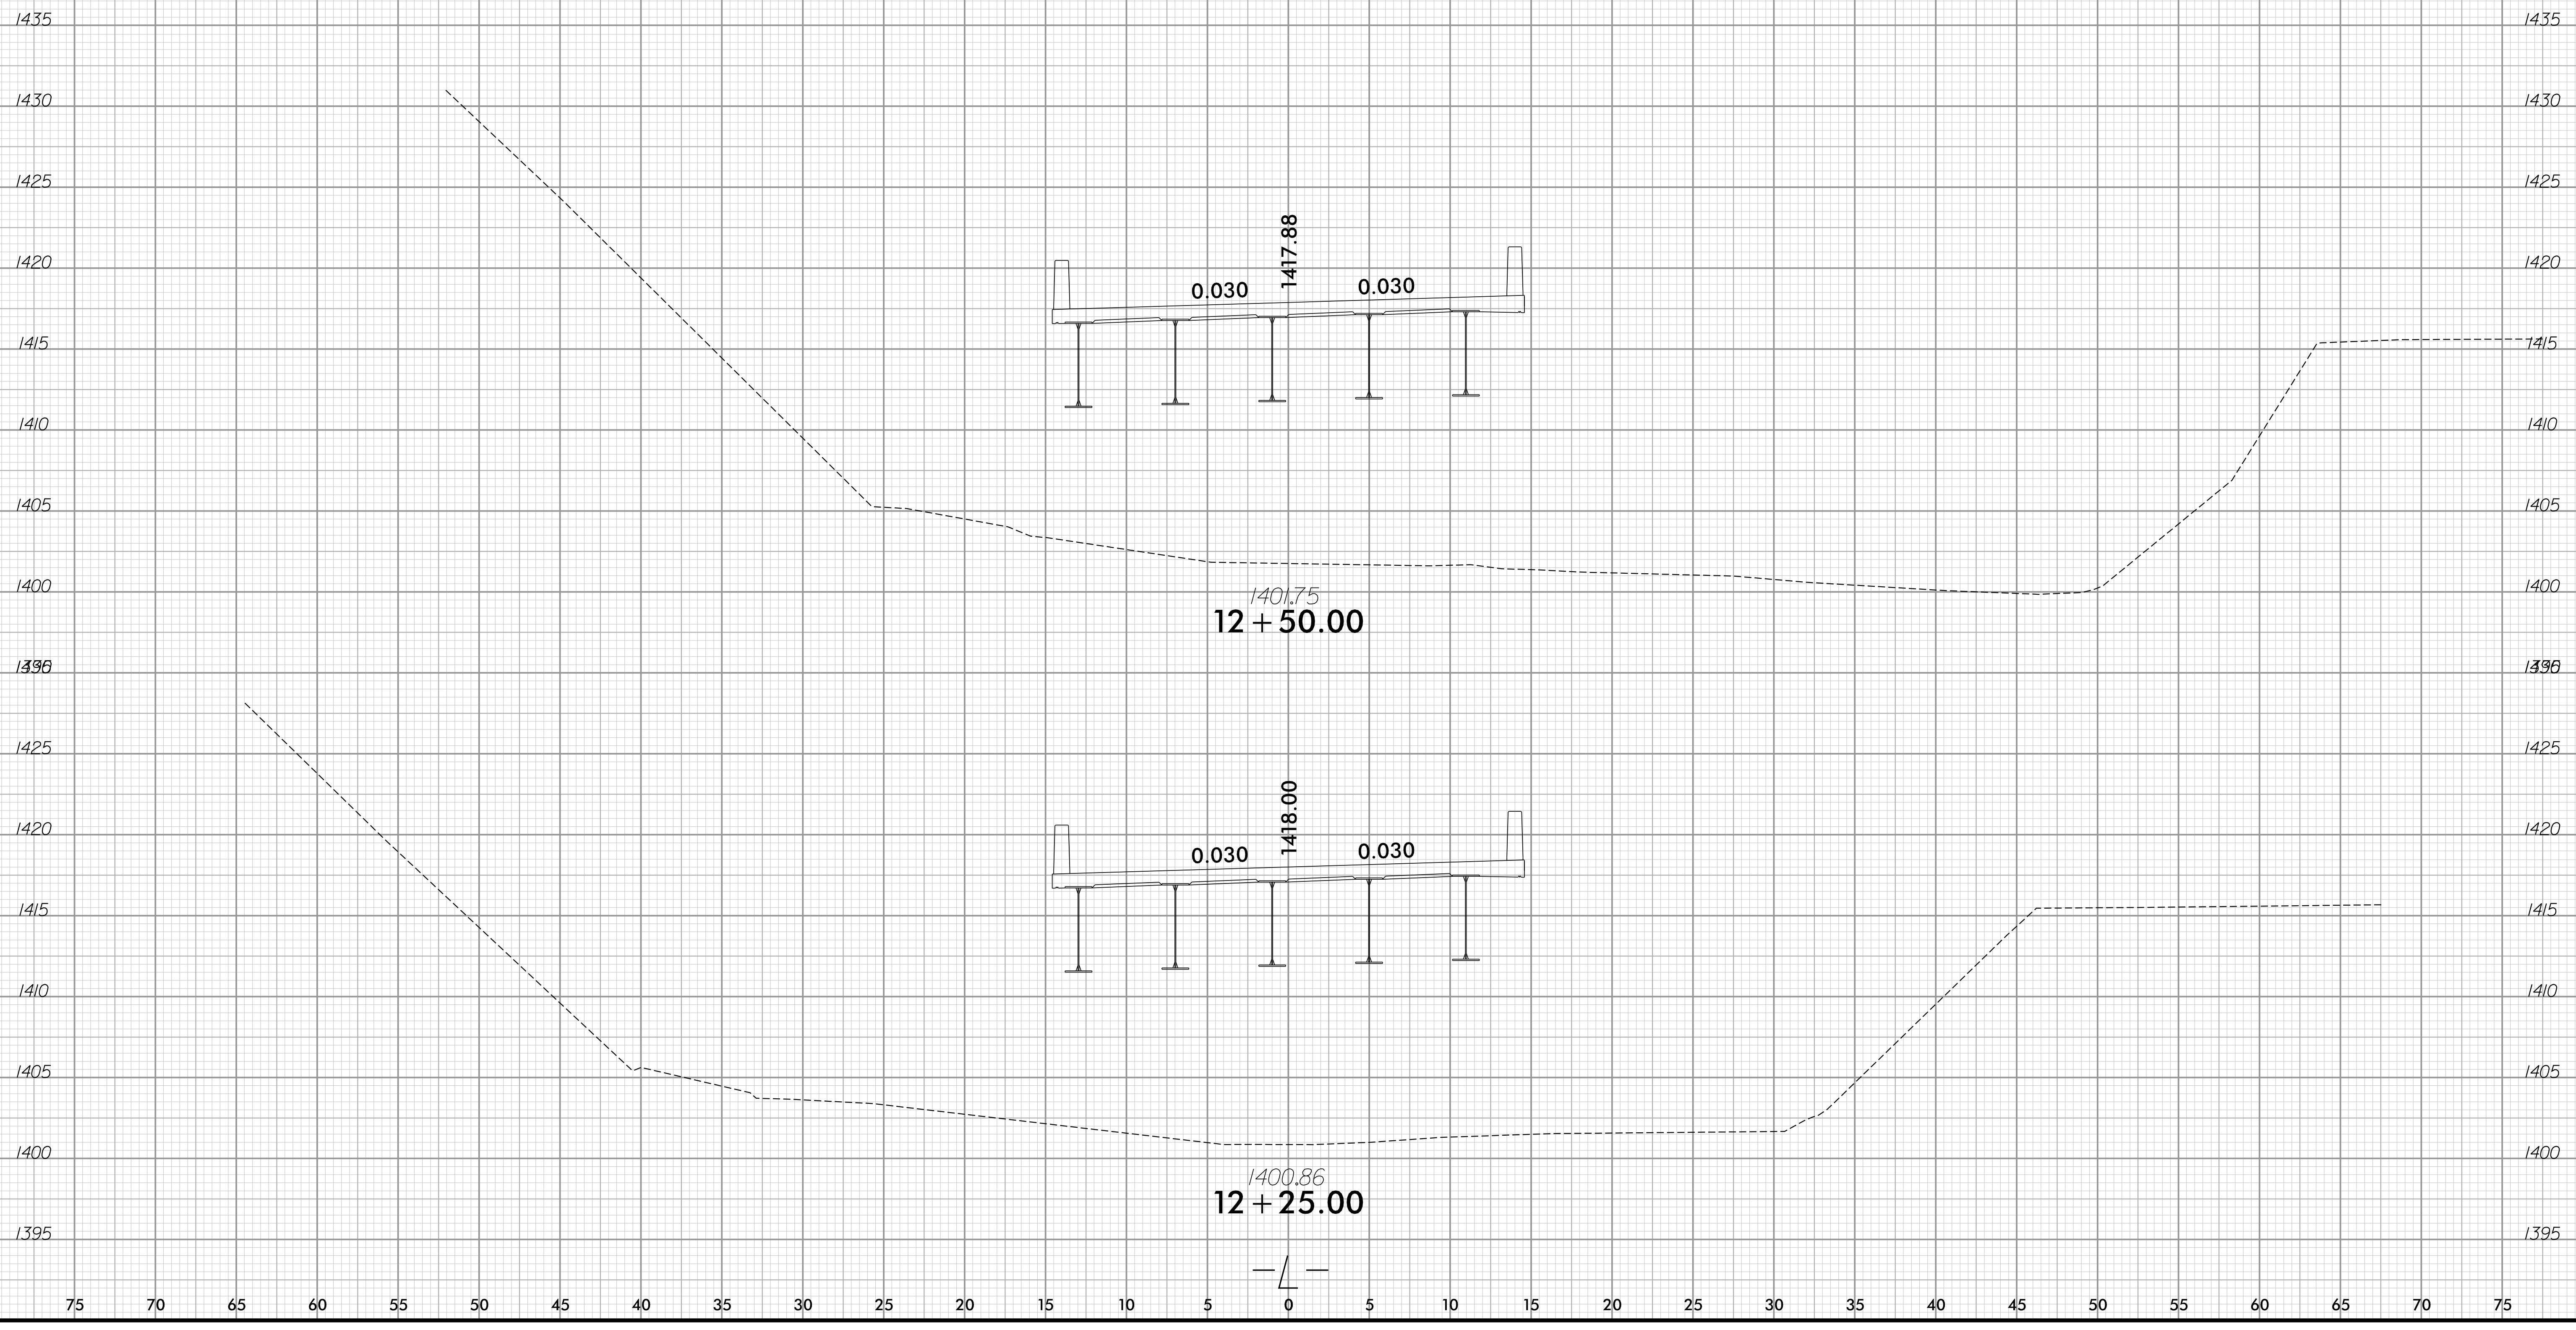

1/30/2023 2:17:10 PM  
 \\pco\proj\430174\wp1.dgn  
 User:amf\zpostrick

75 70 65 60 55 50 45 40 35 30 25 20 15 10 5 0 5 10 15 20 25 30 35 40 45 50 55 60 65 70 75