


6/23/16

0	2.5	5	PROJ. REFERENCE NO.	SHEET NO.
█	█	█	14SP.20441.2	X-5

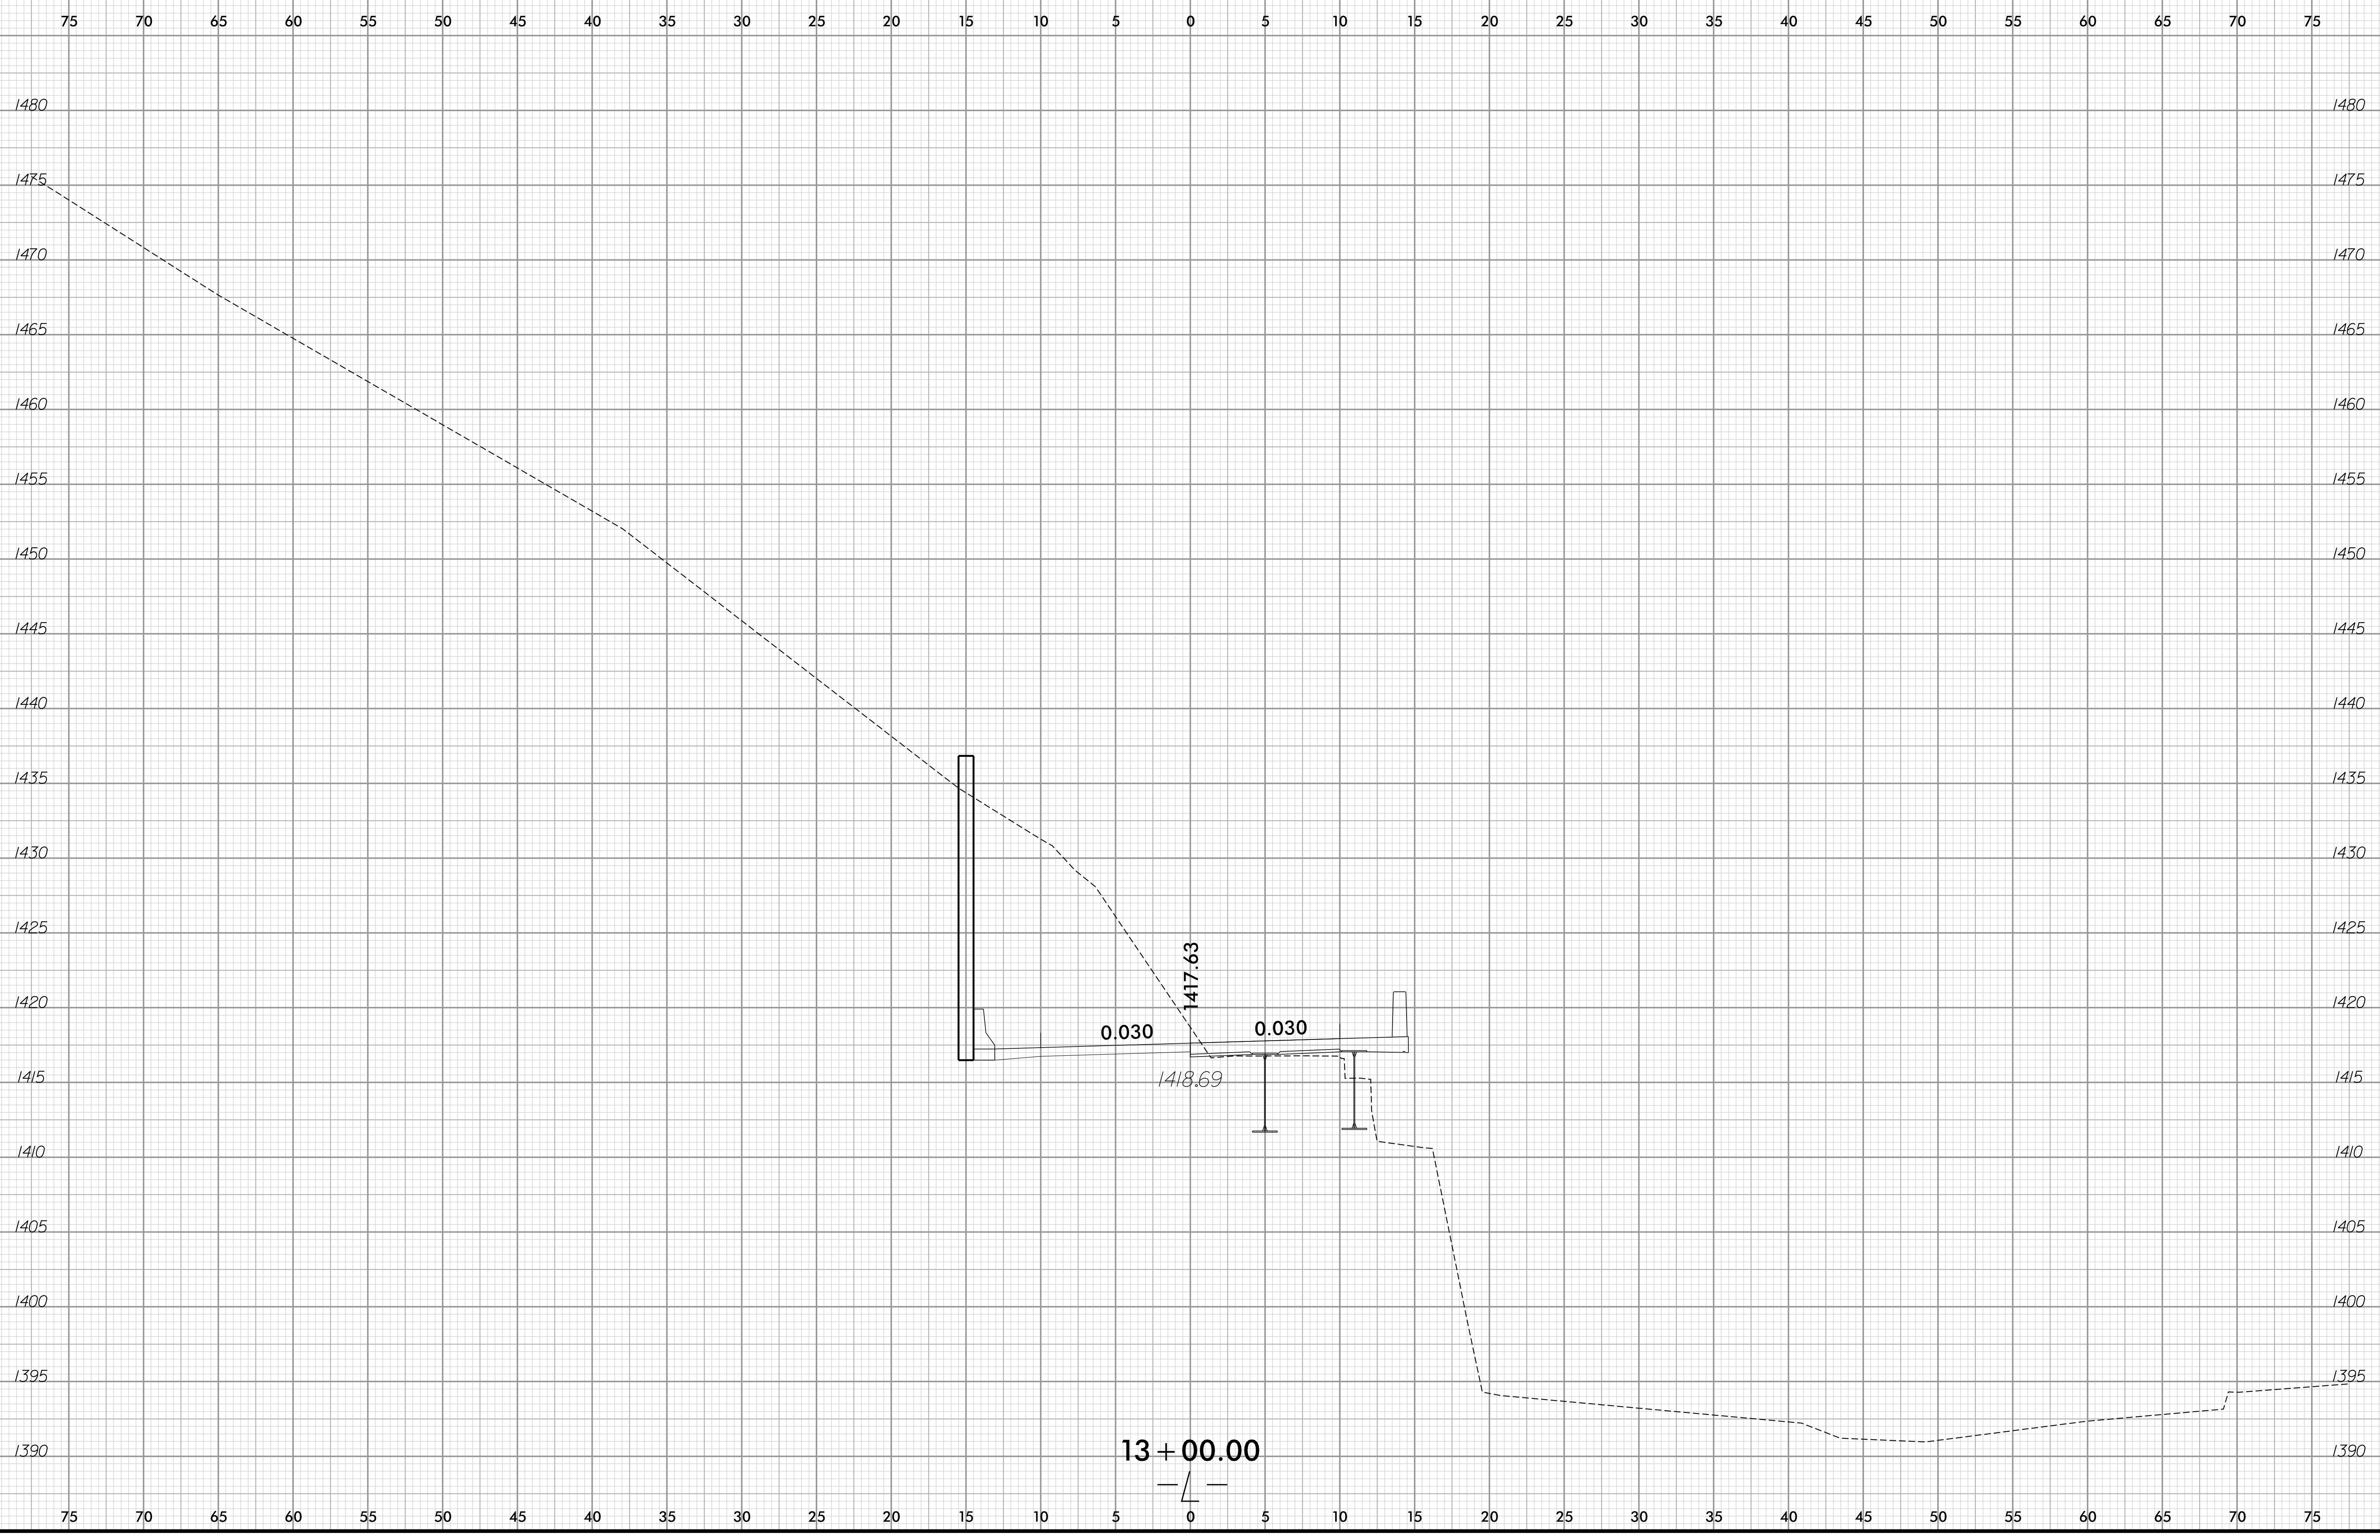

1/30/2023 2:17:10 PM  
\\pvc\Users\amf\p174\p1.dgn  
User:amf

13 + 00.00