


6/23/16

0	2.5	5	PROJ. REFERENCE NO.	SHEET NO.
■	■	■	14SP.20441.2	X-7

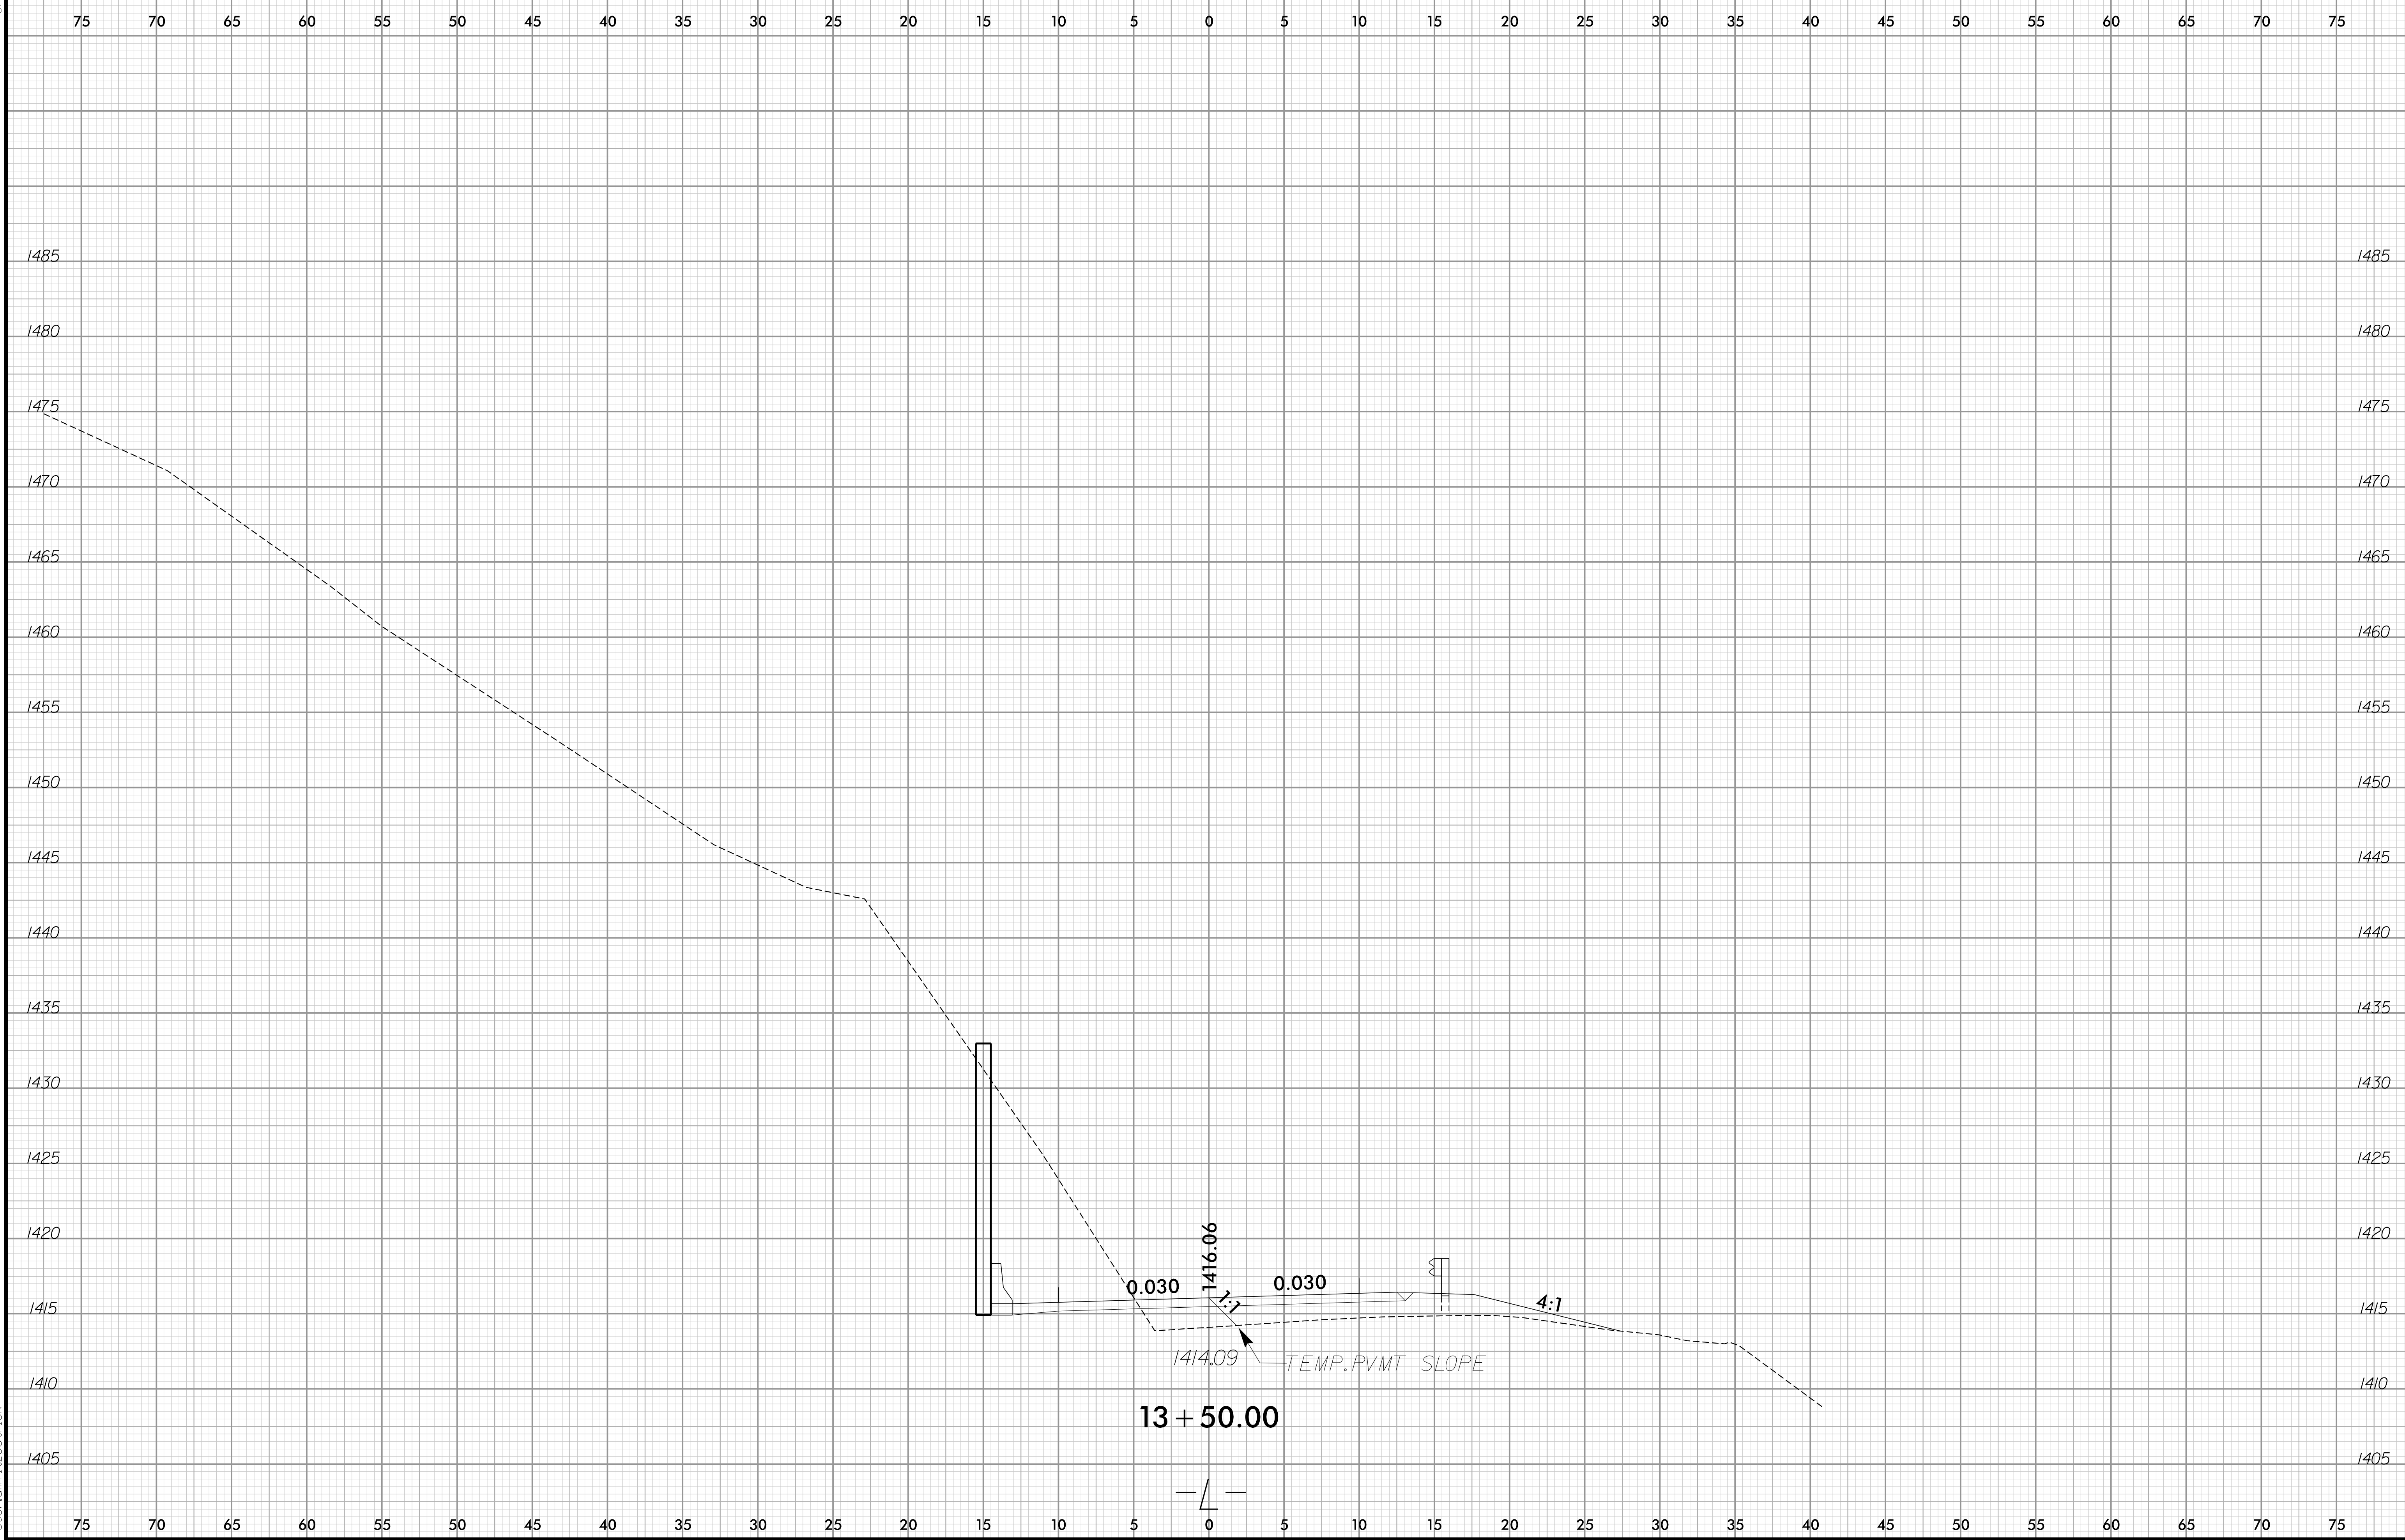

1/30/2023 2:17:10 PM
\\proj\dept\code\174\proj.dgn
User:amfrizpatrick