


6/23/16

0	2.5	5	PROJ. REFERENCE NO.	SHEET NO.
█	█	█	14SP.20441.2	X-9

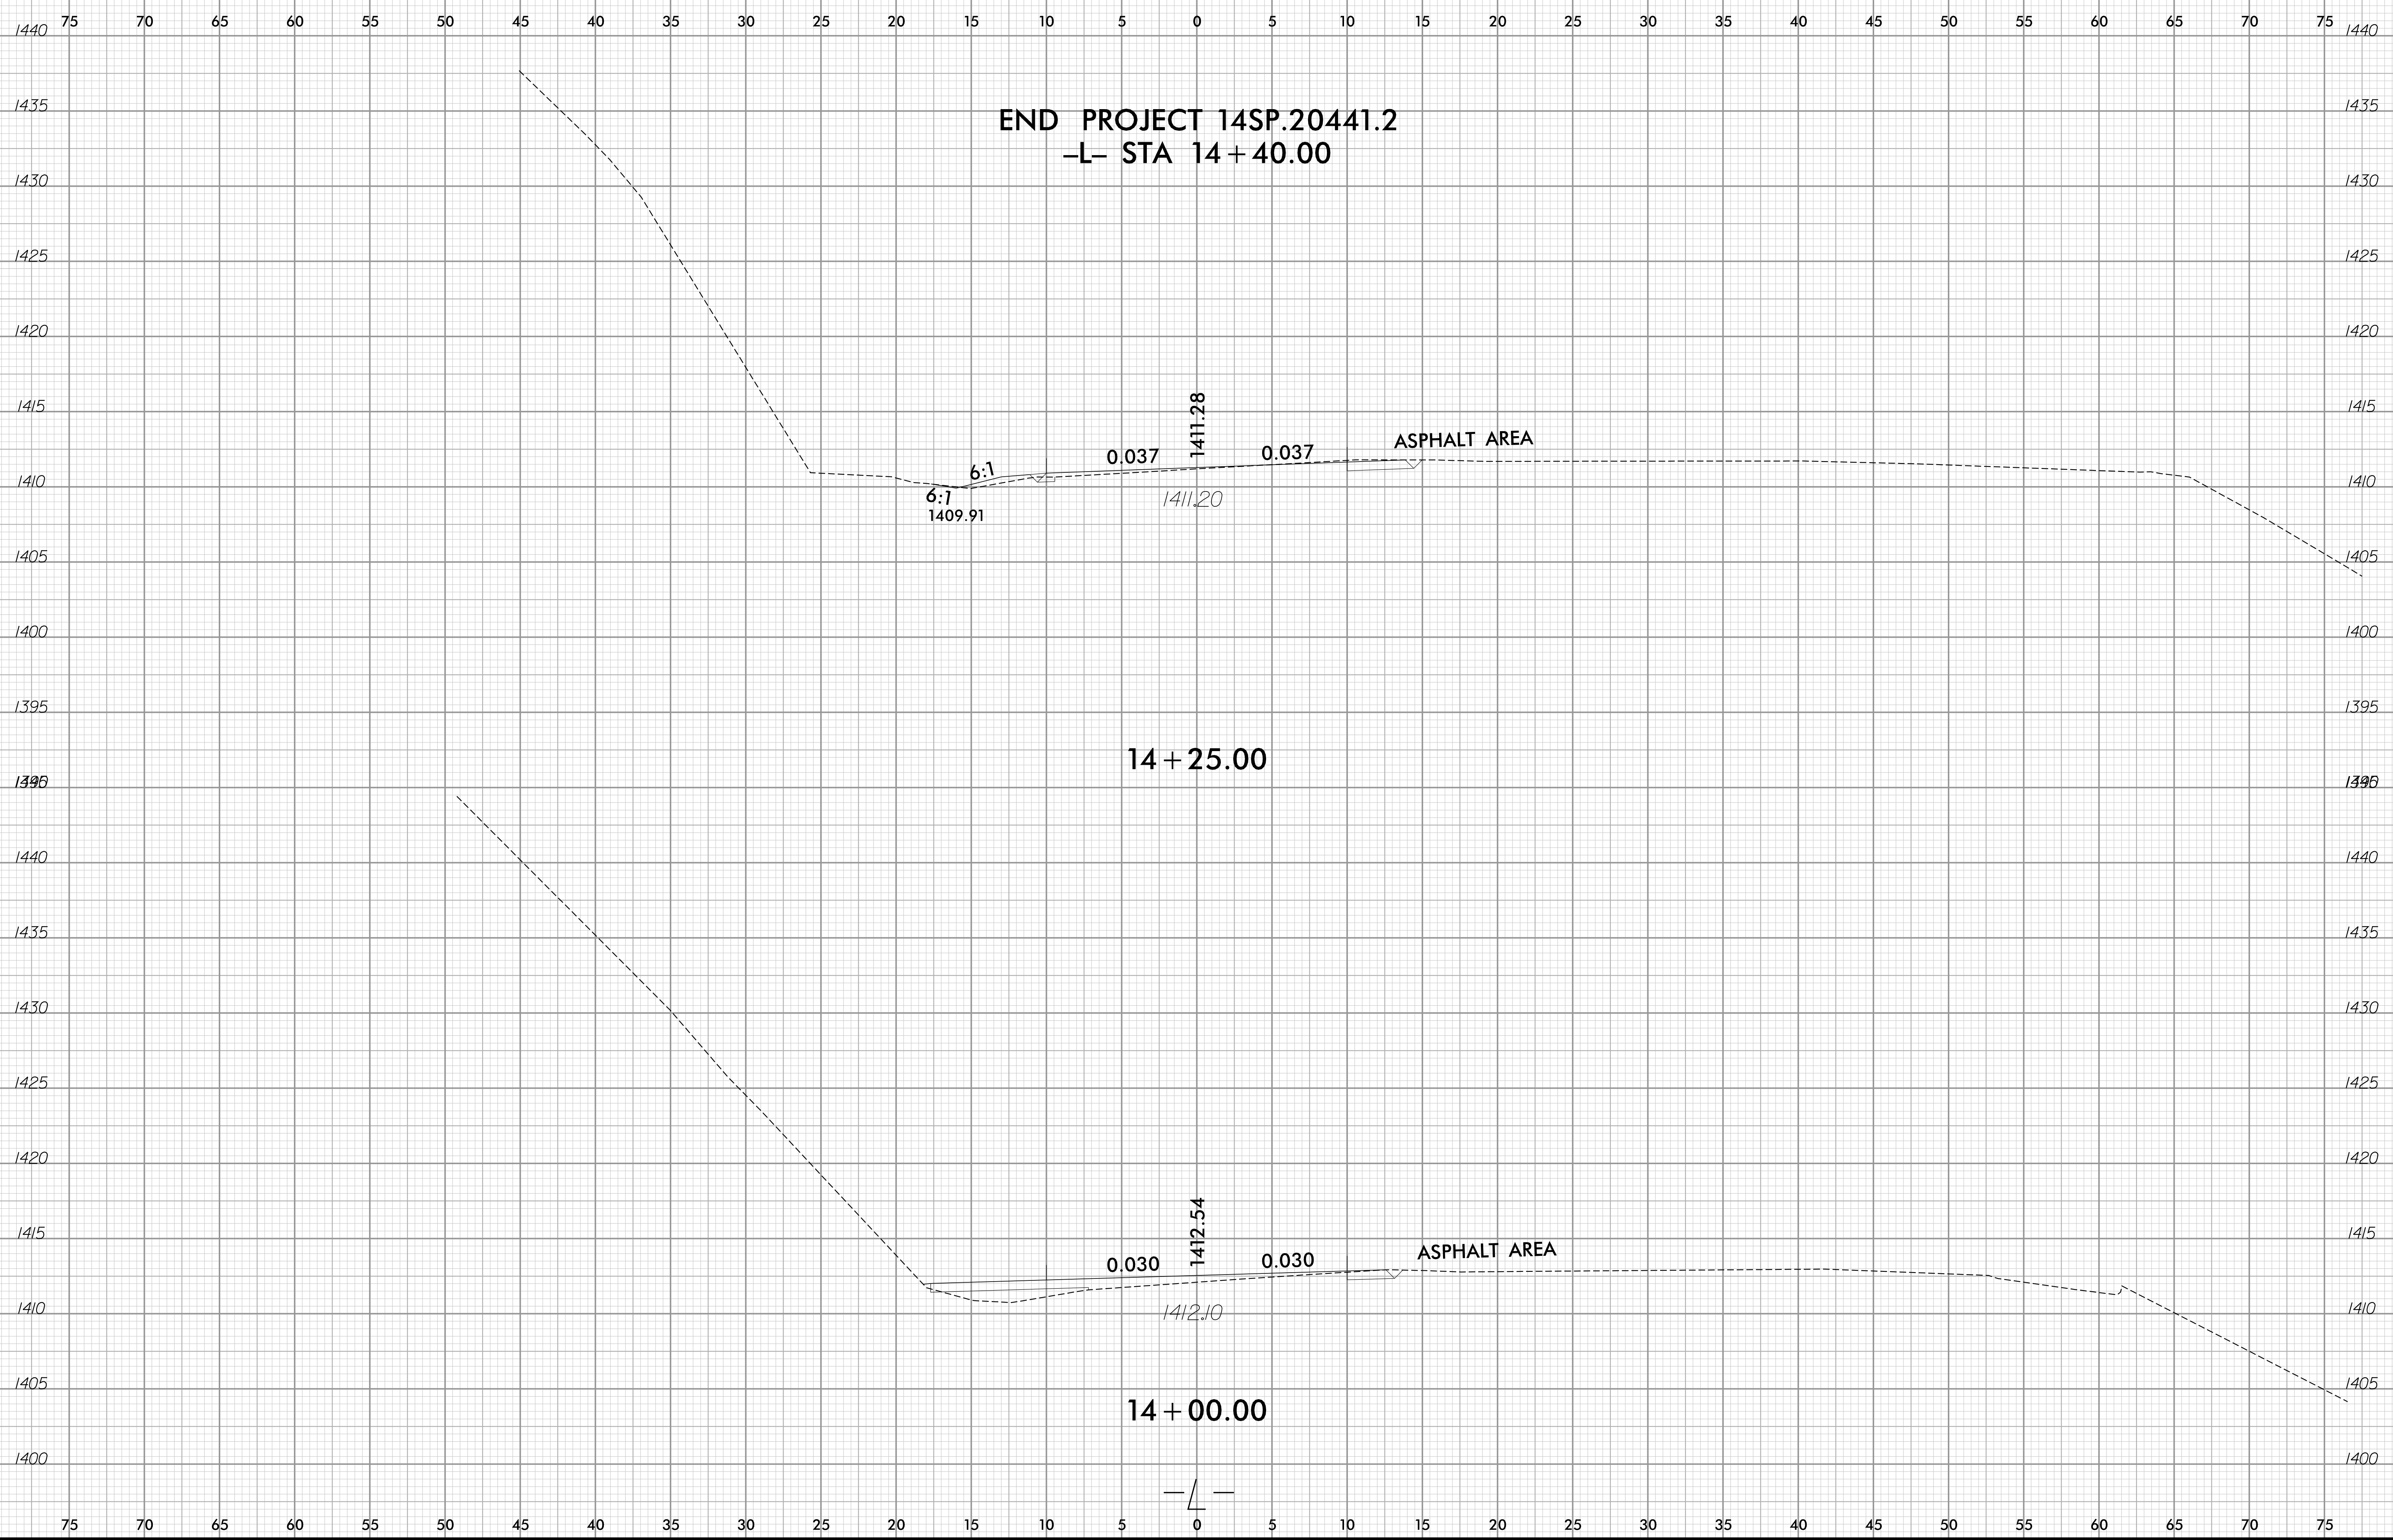

1/30/2023 2:17:10 PM  
\\pco\pco\pco\174\p1.dgn  
User:amf\zpatrick