

6/21/20

COMPUTED BY: JCL	DATE: 1-24-18
CHECKED BY: JDD	DATE: 1-24-18

PROJECT REFERENCE NO.	SHEET NO.
14SP.20441.2	X-1A

DIVISION OF HIGHWAYS
STATE OF NORTH CAROLINA

CROSS SECTION SUMMARY
IN CUBIC YARDS


-L- LOCATION	UNCLASSIFIED EXCAVATION	EMBT
10 + 45.00 BEGIN PROJECT & CONSTRUCTION	0	0
10 + 50.00	0	0
10 + 75.00	1	0
11 + 00.00	0	2
11 + 25.00	0	8
11 + 50.00	0	25
11 + 62.50 BEGIN BRIDGE	0	19
12 + 97.50 END BRIDGE	9	0
13 + 00.00	58	0
13 + 25.00	127	14
13 + 50.00	89	30
13 + 75.00	45	23
14 + 00.00	10	10
14 + 25.00	3	3
14 + 40.00 END PROJECT	1	0
14 + 50.00	0	0
14 + 75.00	0	0
15 + 00.00 END CONSTRUCTION	0	0

NOTE: EMBANKMENT COLUMN DOES NOT INCLUDE BACKFILL FOR UNDERCUT.

Approximate quantities only. Unclassified excavation, borrow excavation, clearing and grubbing, fine grading and removal of existing pavement will be paid for at the contract lump sum price for "grading".


6/23/16

0 2.5 5	PROJ. REFERENCE NO.	SHEET NO.
■■■■■	14SP.20441.2	X-1

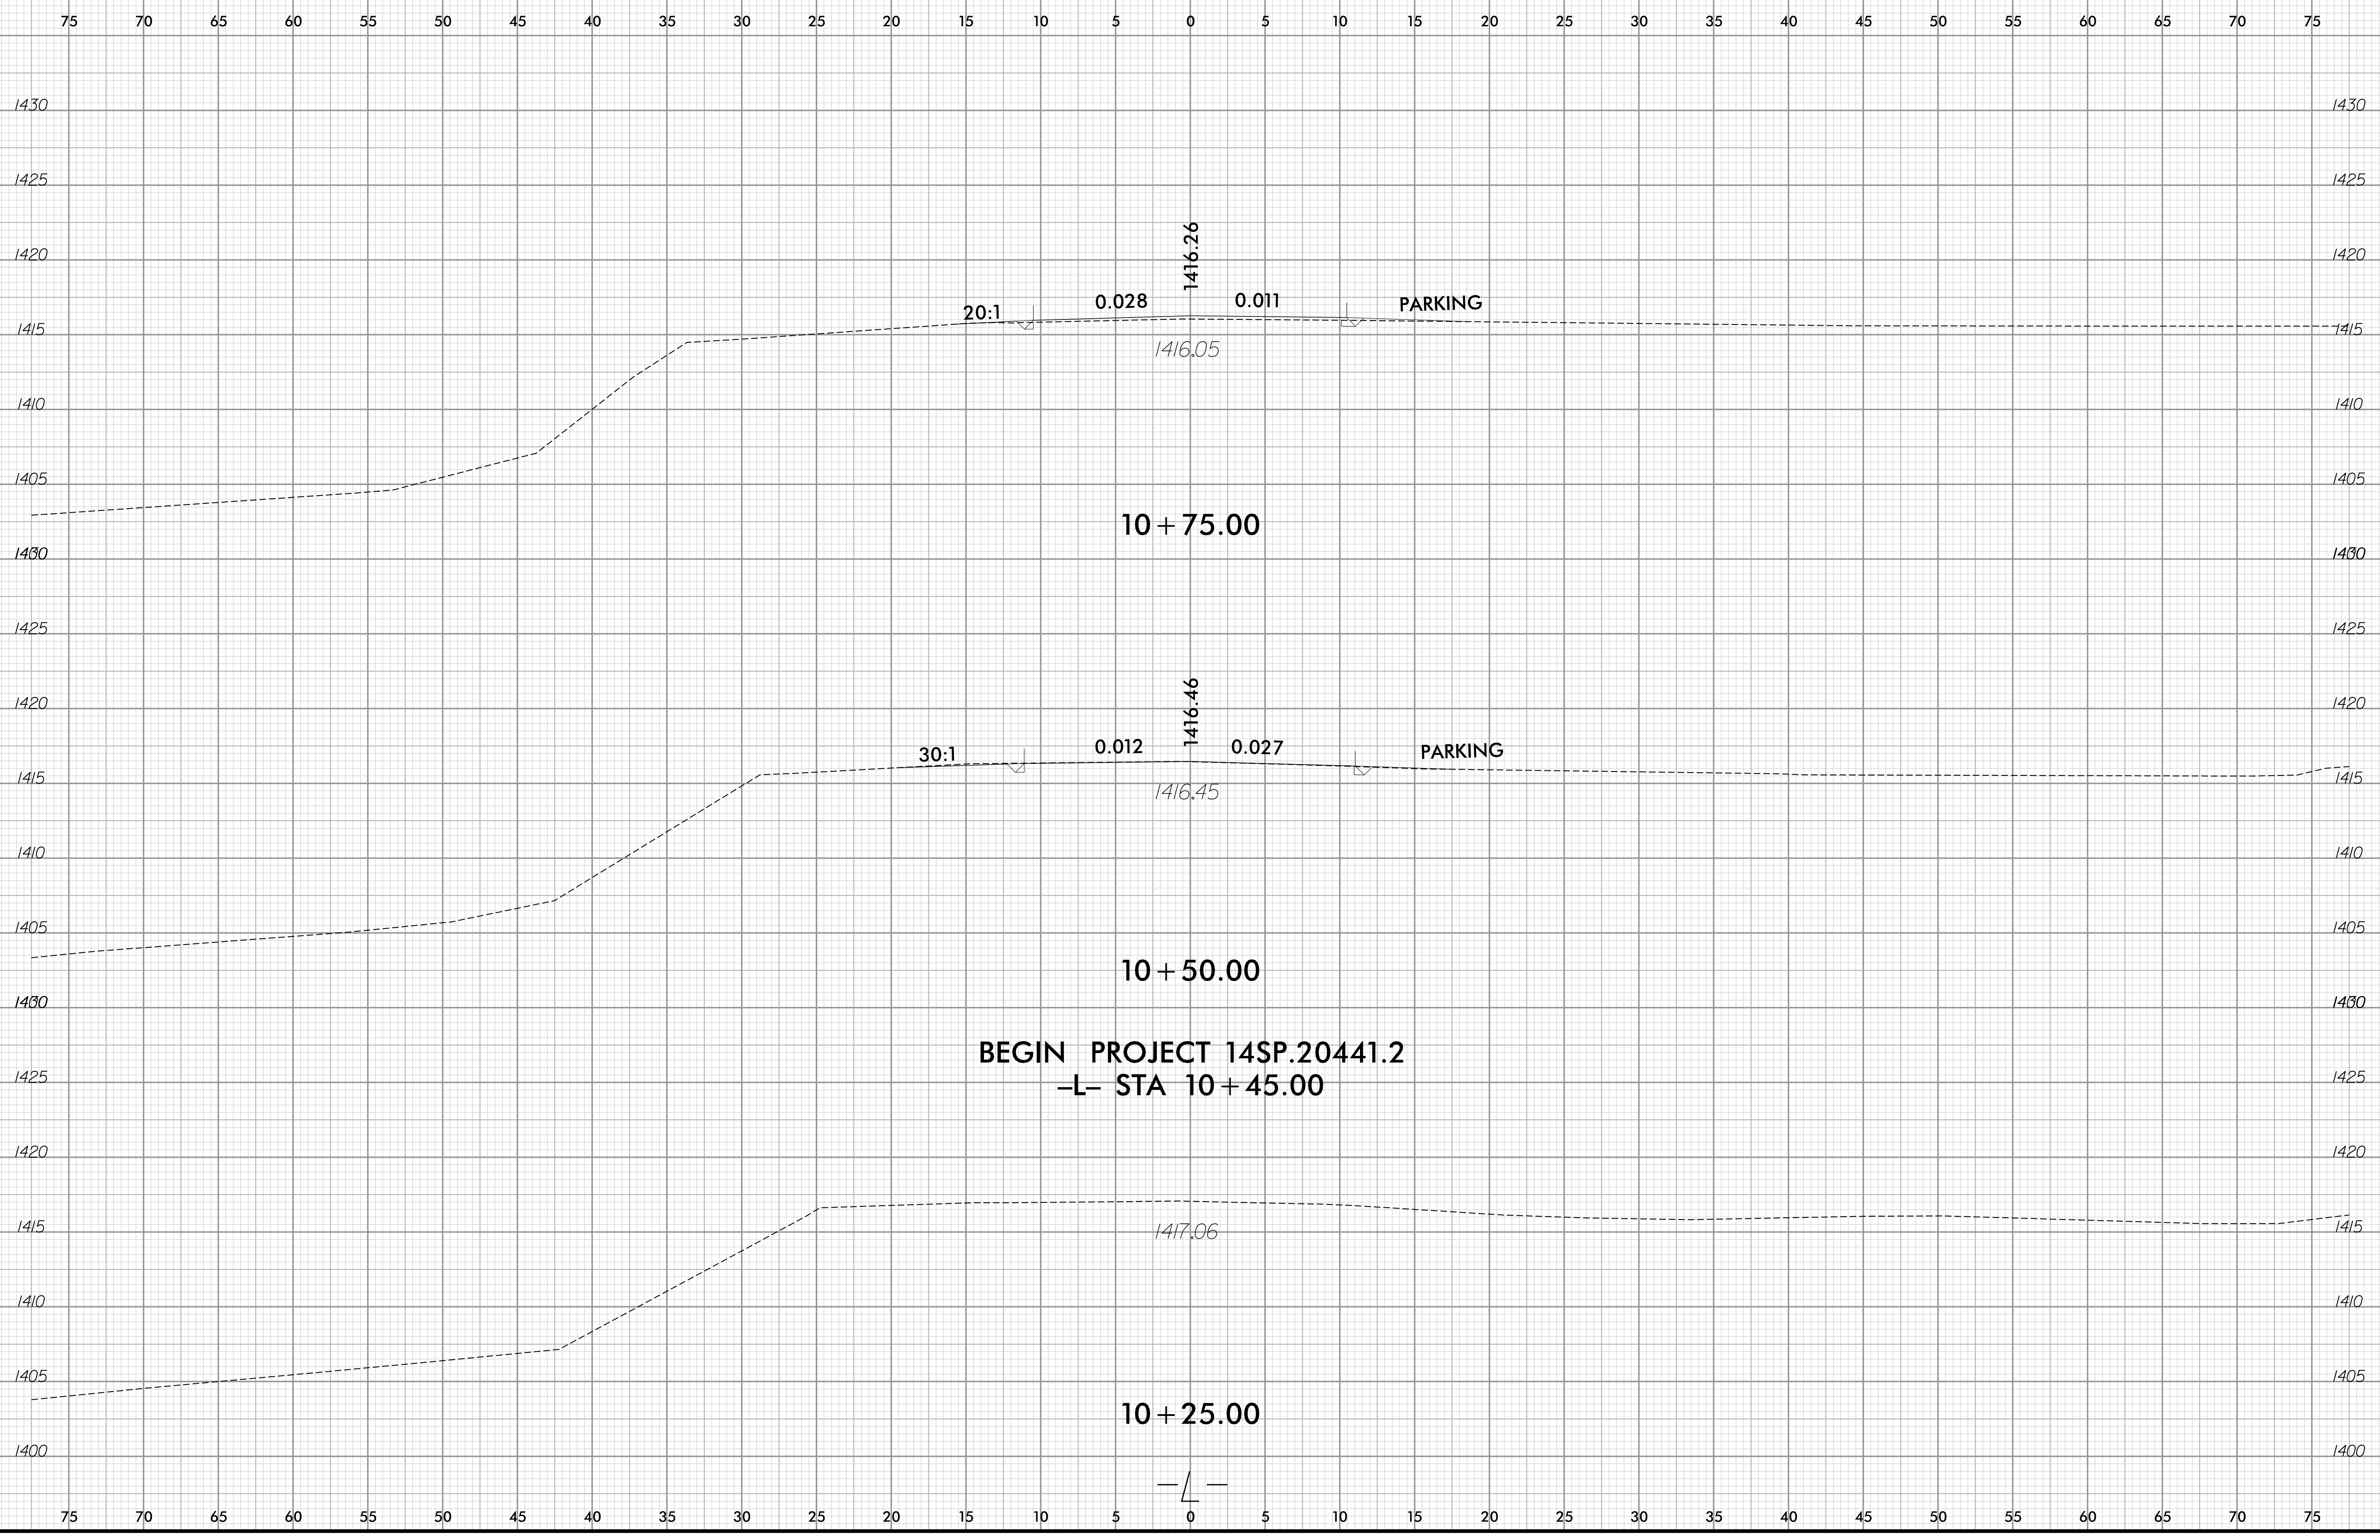

1/30/2023 12:17:10 PM
\\pvc\l\p\proj\14sp\14sp.dgn
User:amf\zpostrick

0 2.5 5	PROJ. REFERENCE NO.	SHEET NO.
	14SP.20441.2	X-2

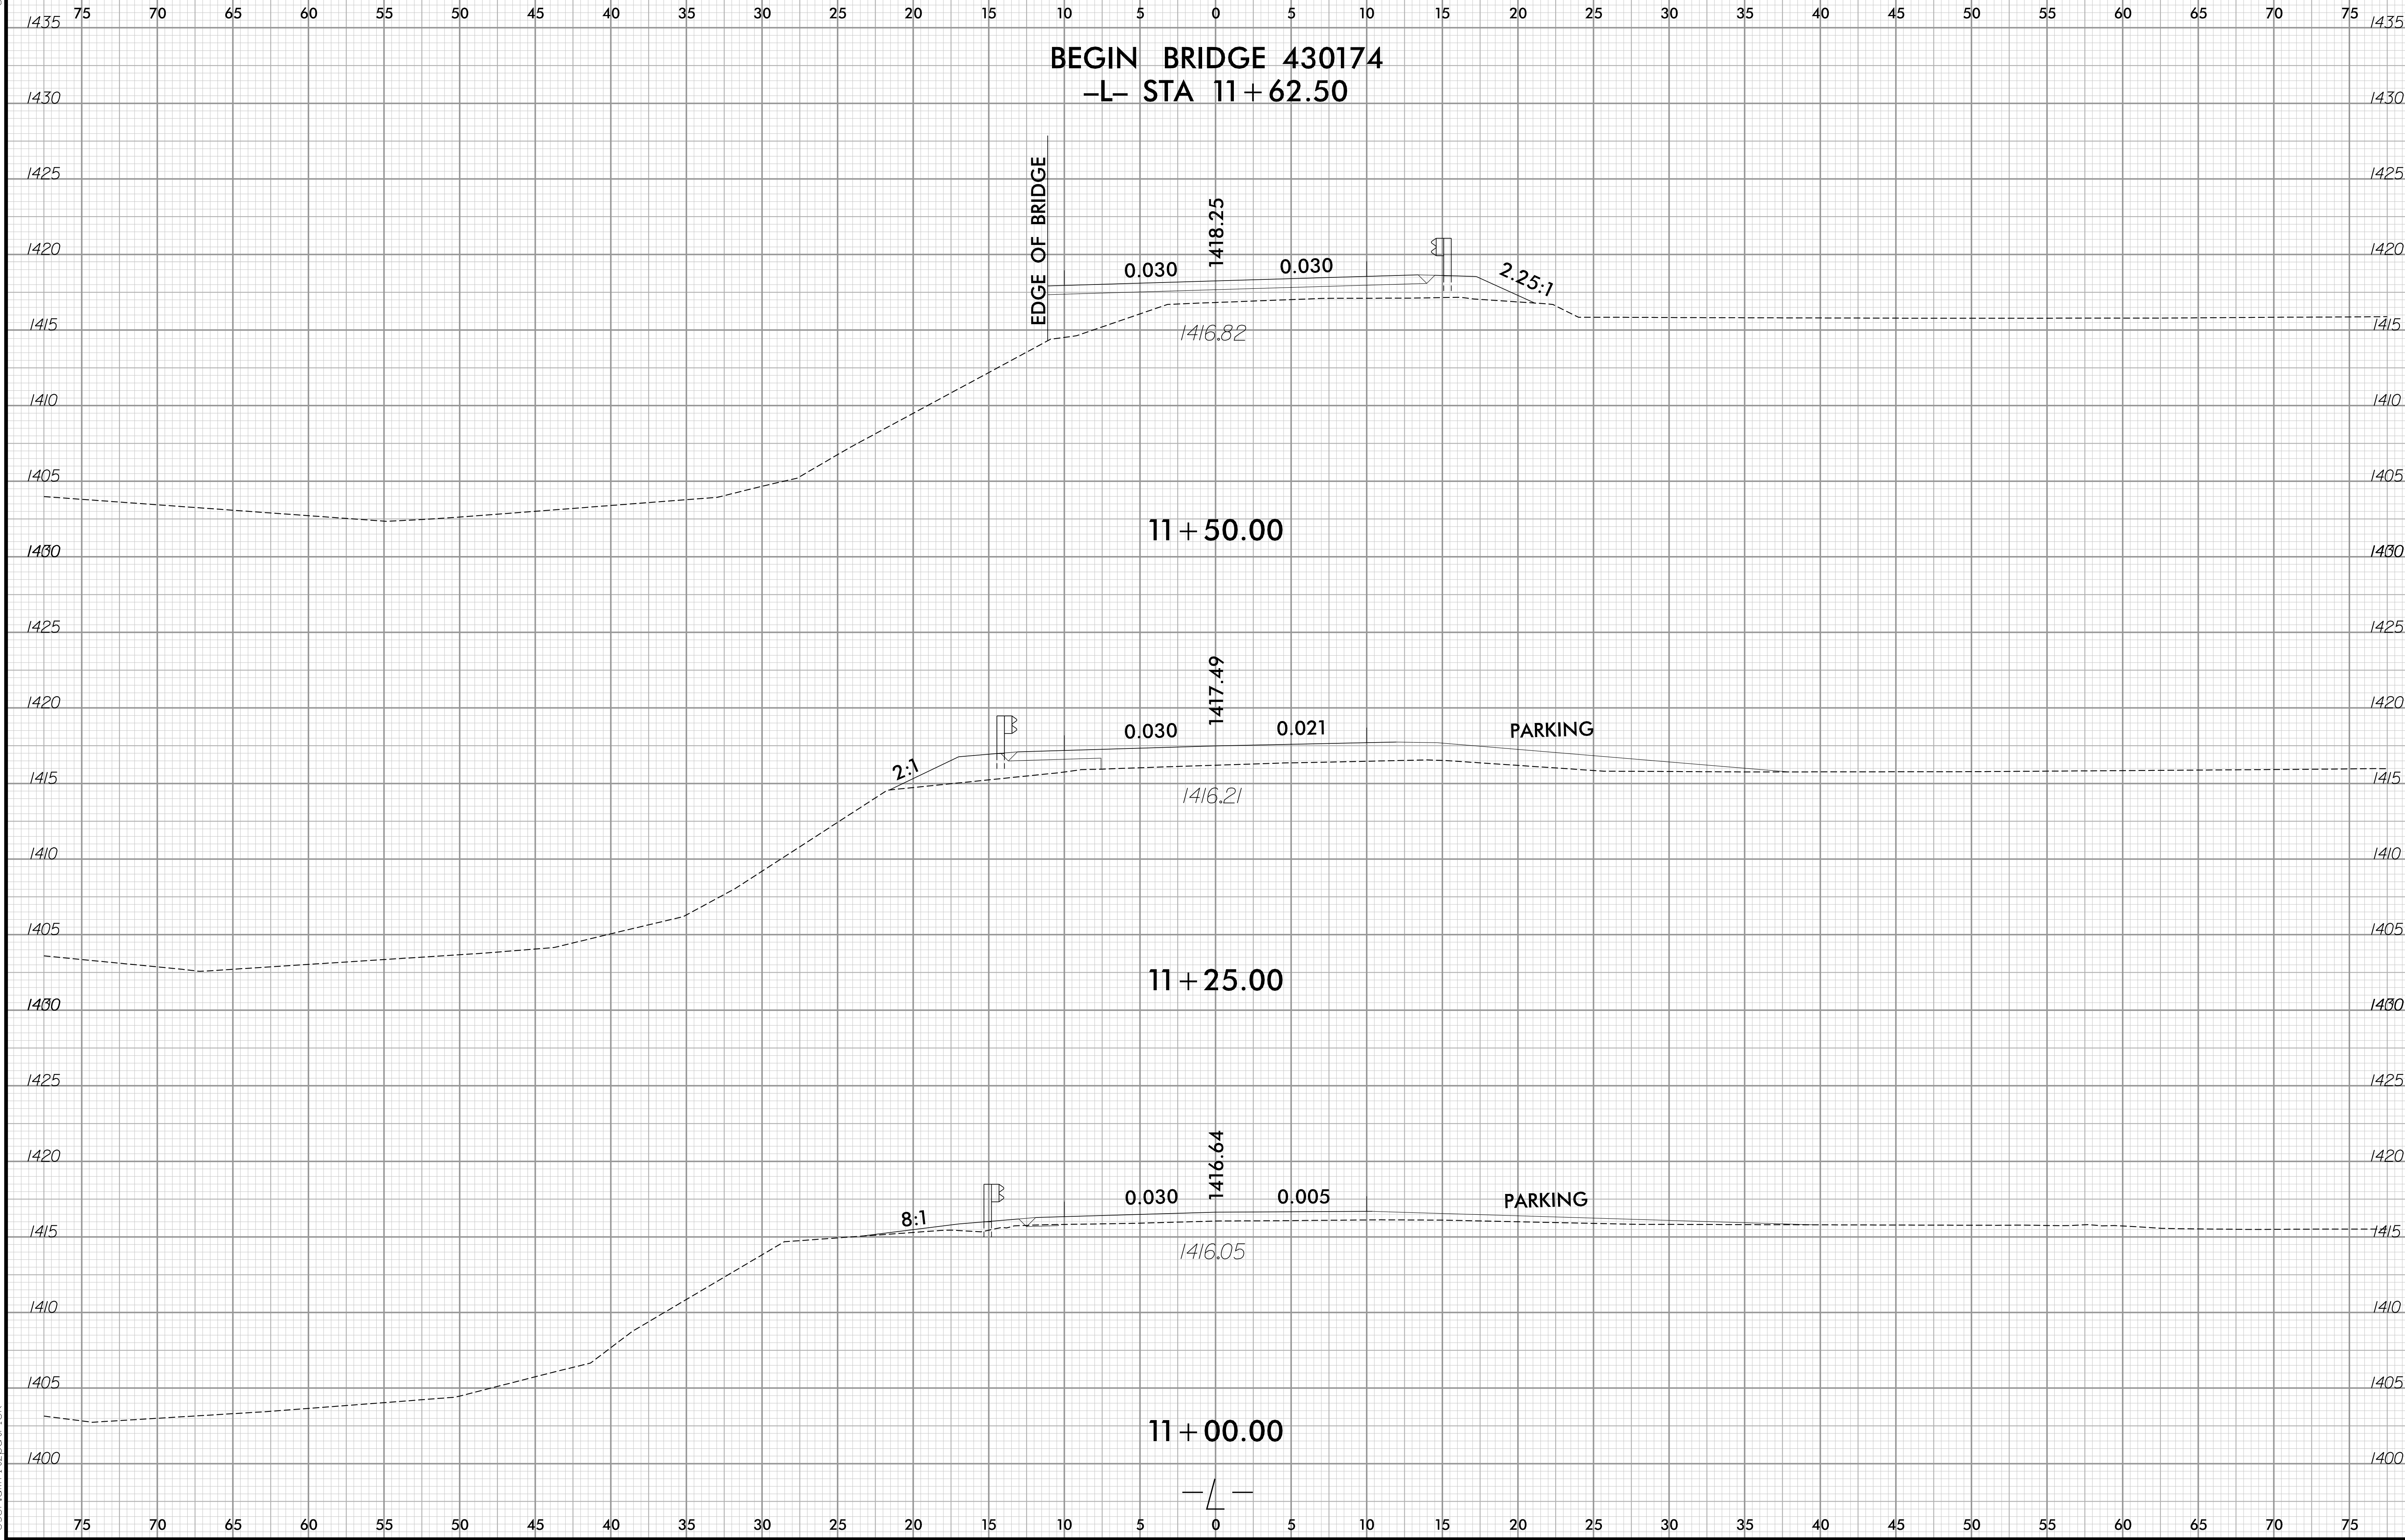

BEGIN BRIDGE 430174
-L- STA 11+62.50

11 + 50.00

11 + 25.00

11 + 00.00

EDGE OF BRIDGE

0.030 1418.25 0.030

1416.82

2.25:1

0.030 1417.49 0.021

1416.21

PARKING

2:1

0.030 1416.64 0.005


1416.05

PARKING

8:1

6/23/16


0	2.5	5	PROJ. REFERENCE NO.	SHEET NO.
█	█	█	14SP.20441.2	X-3

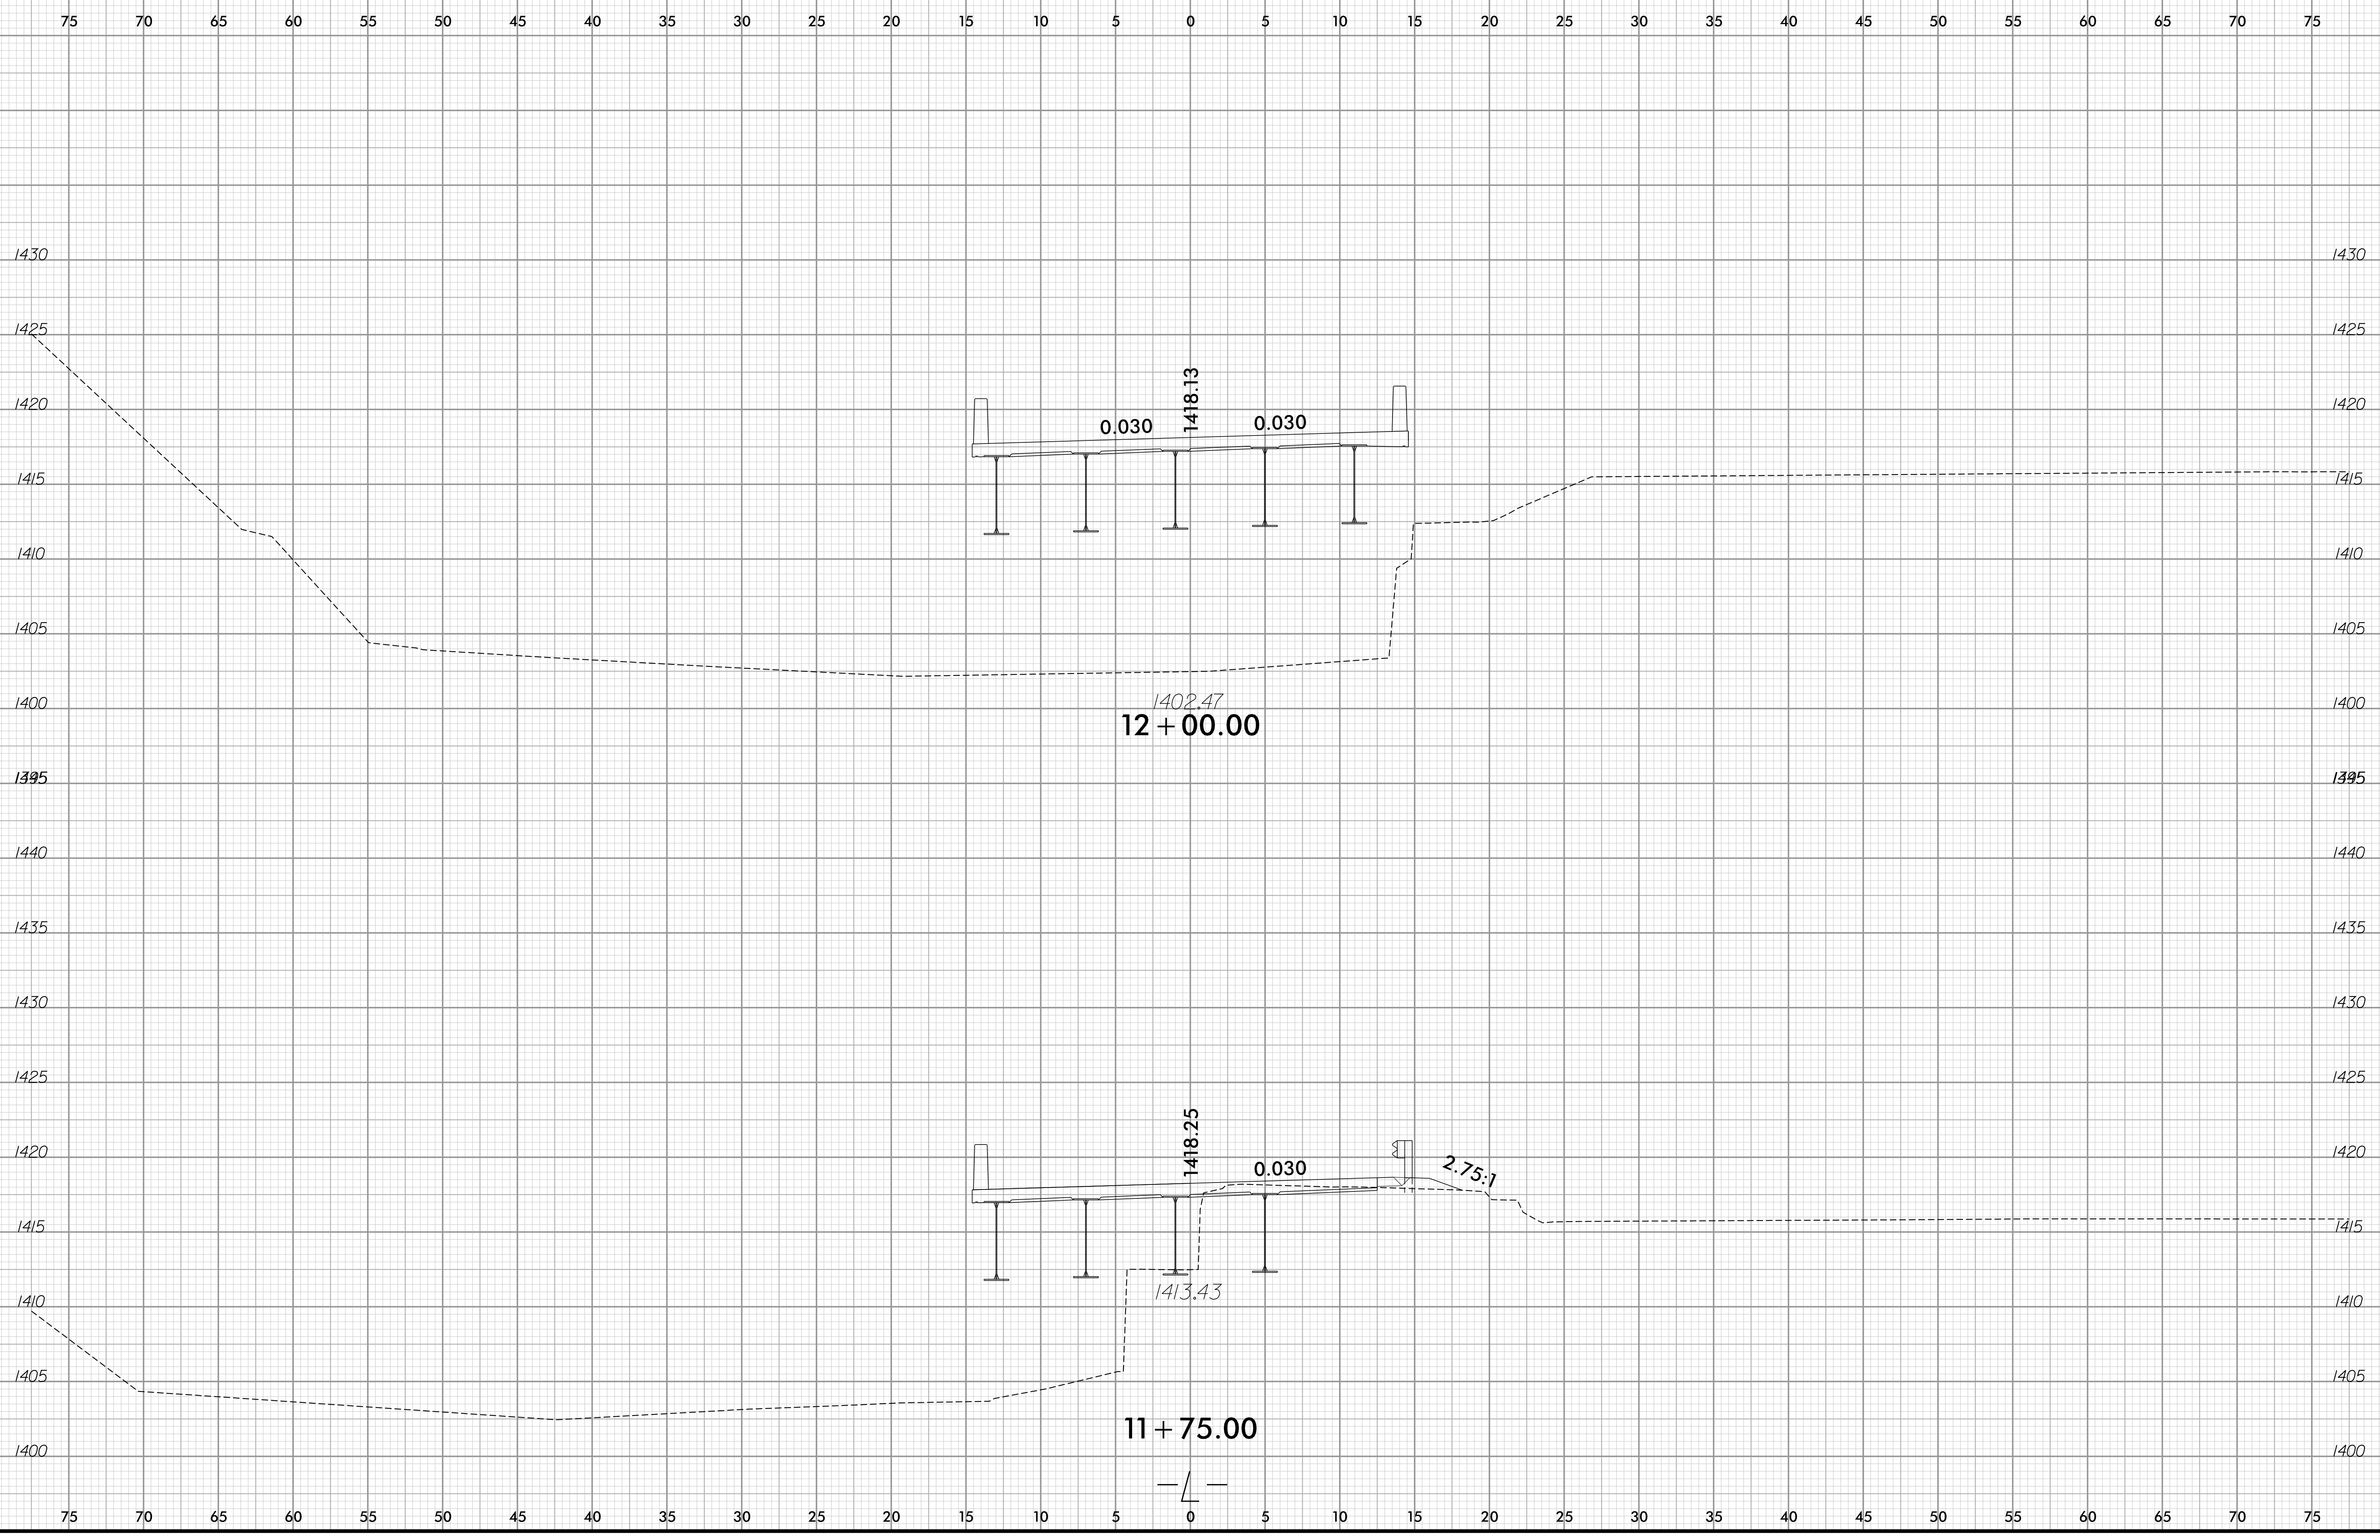

1/30/2023 12:10 PM
\\pco\l\proj\174\p1.dgn
User:amf\zpatnick


6/23/16

0 2.5 5	PROJ. REFERENCE NO.	SHEET NO.
■■■■■	14SP.20441.2	X-4

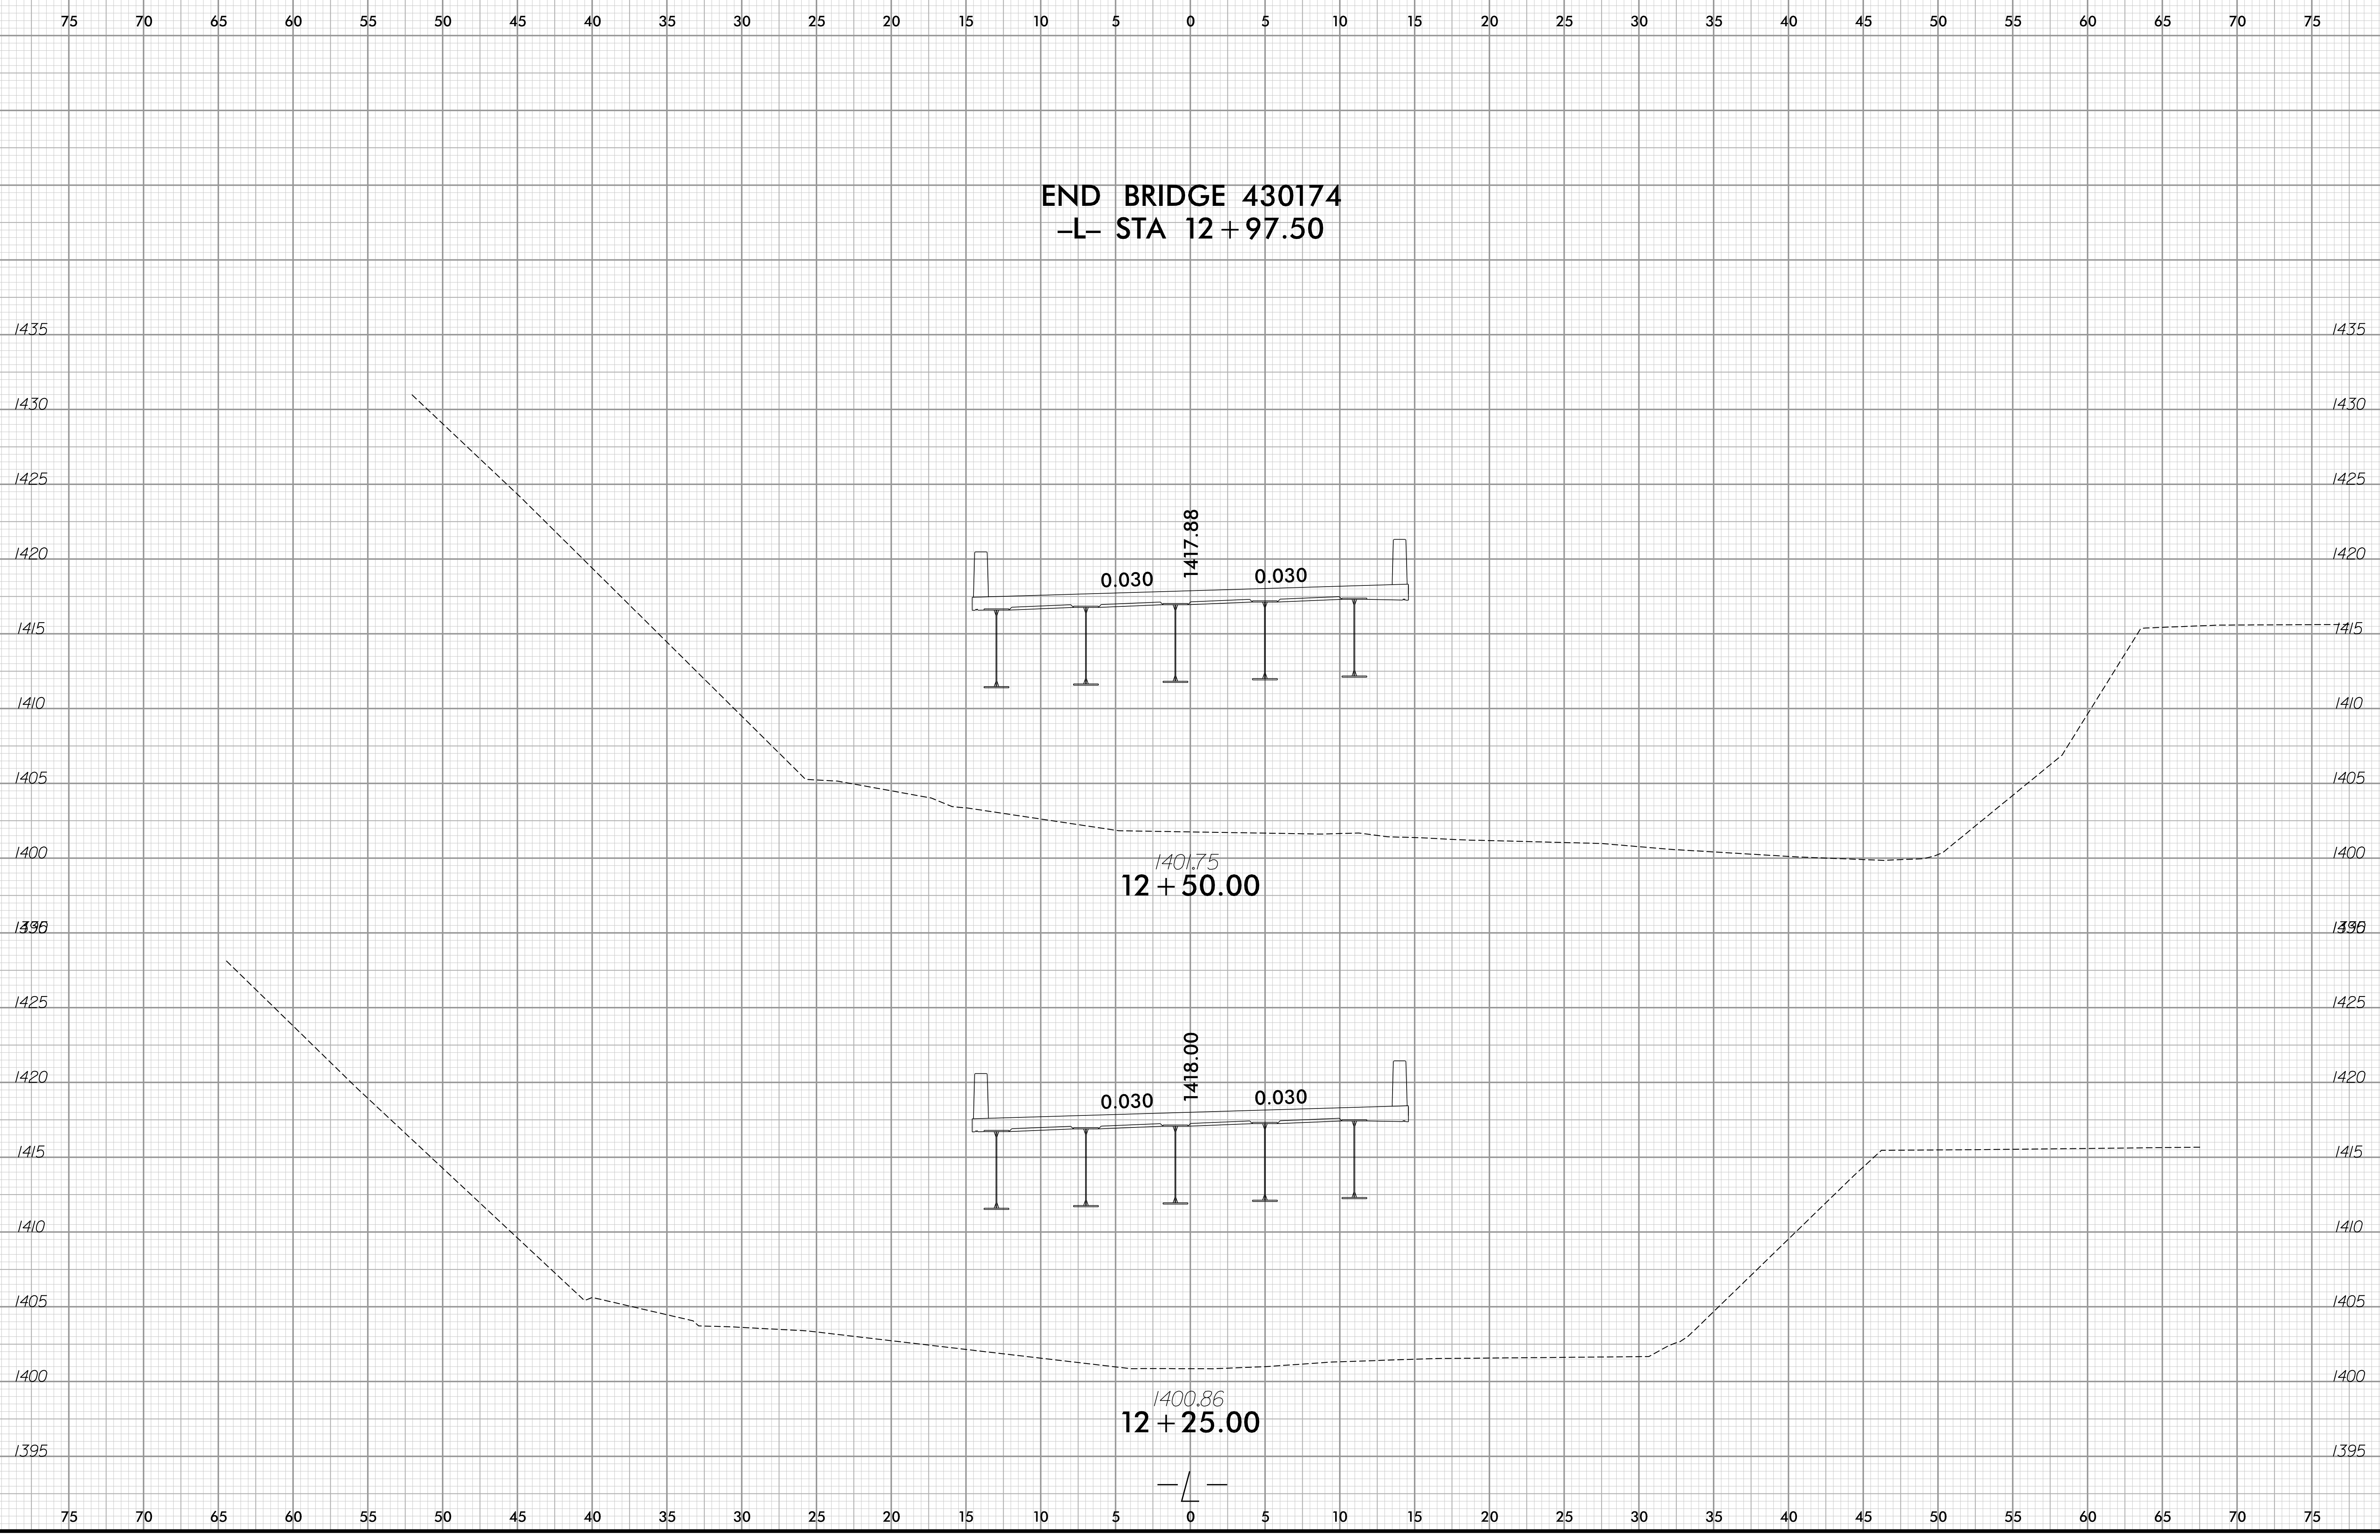

1/30/2023 2:17:10 PM
\\pro\proj\14\14SP\20441\74_xpl.dgn
User:amf\zpostnick

75 70 65 60 55 50 45 40 35 30 25 20 15 10 5 0 5 10 15 20 25 30 35 40 45 50 55 60 65 70 75

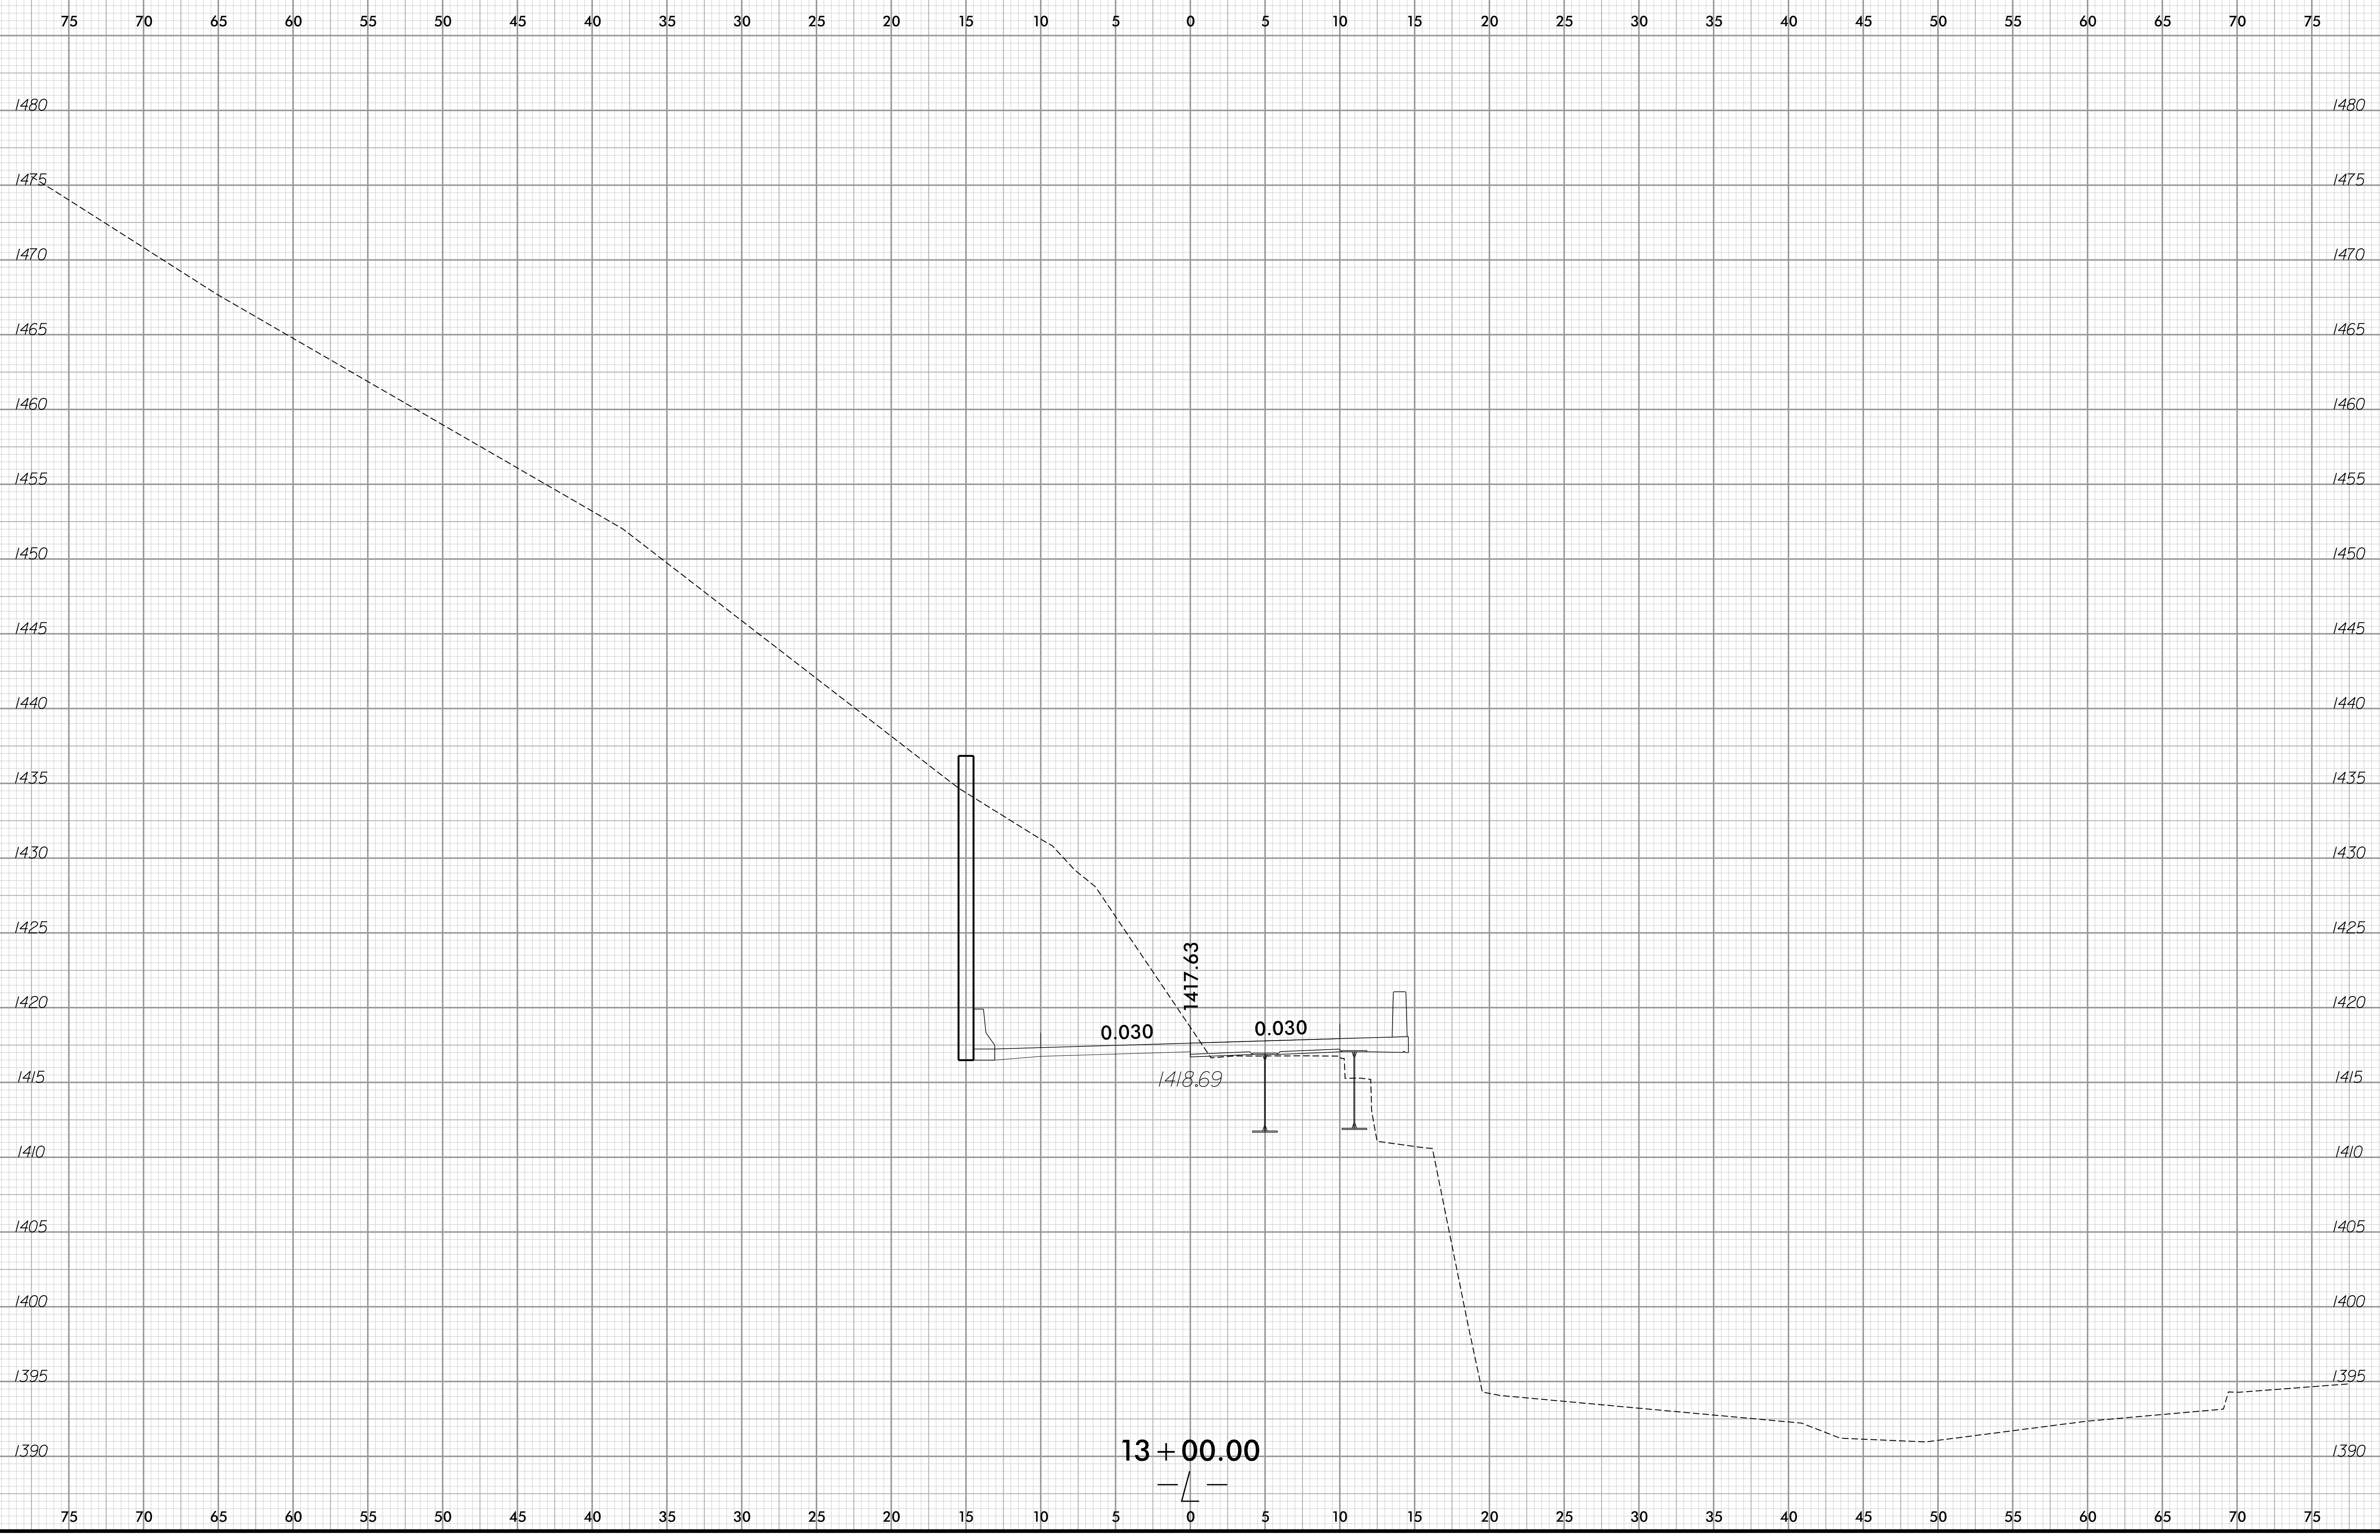

6/23/16

1/30/2023 12:10 PM
\\pco\files\wood\74\p1.dgn
User:amf\zpostnick




6/23/16

0	2.5	5	PROJ. REFERENCE NO.	SHEET NO.
■■■	■■■■	■■■■■	14SP.20441.2	X-7



6/23/16


0	2.5	5	PROJ. REFERENCE NO.	SHEET NO.
█	█	█	14SP.20441.2	X-8

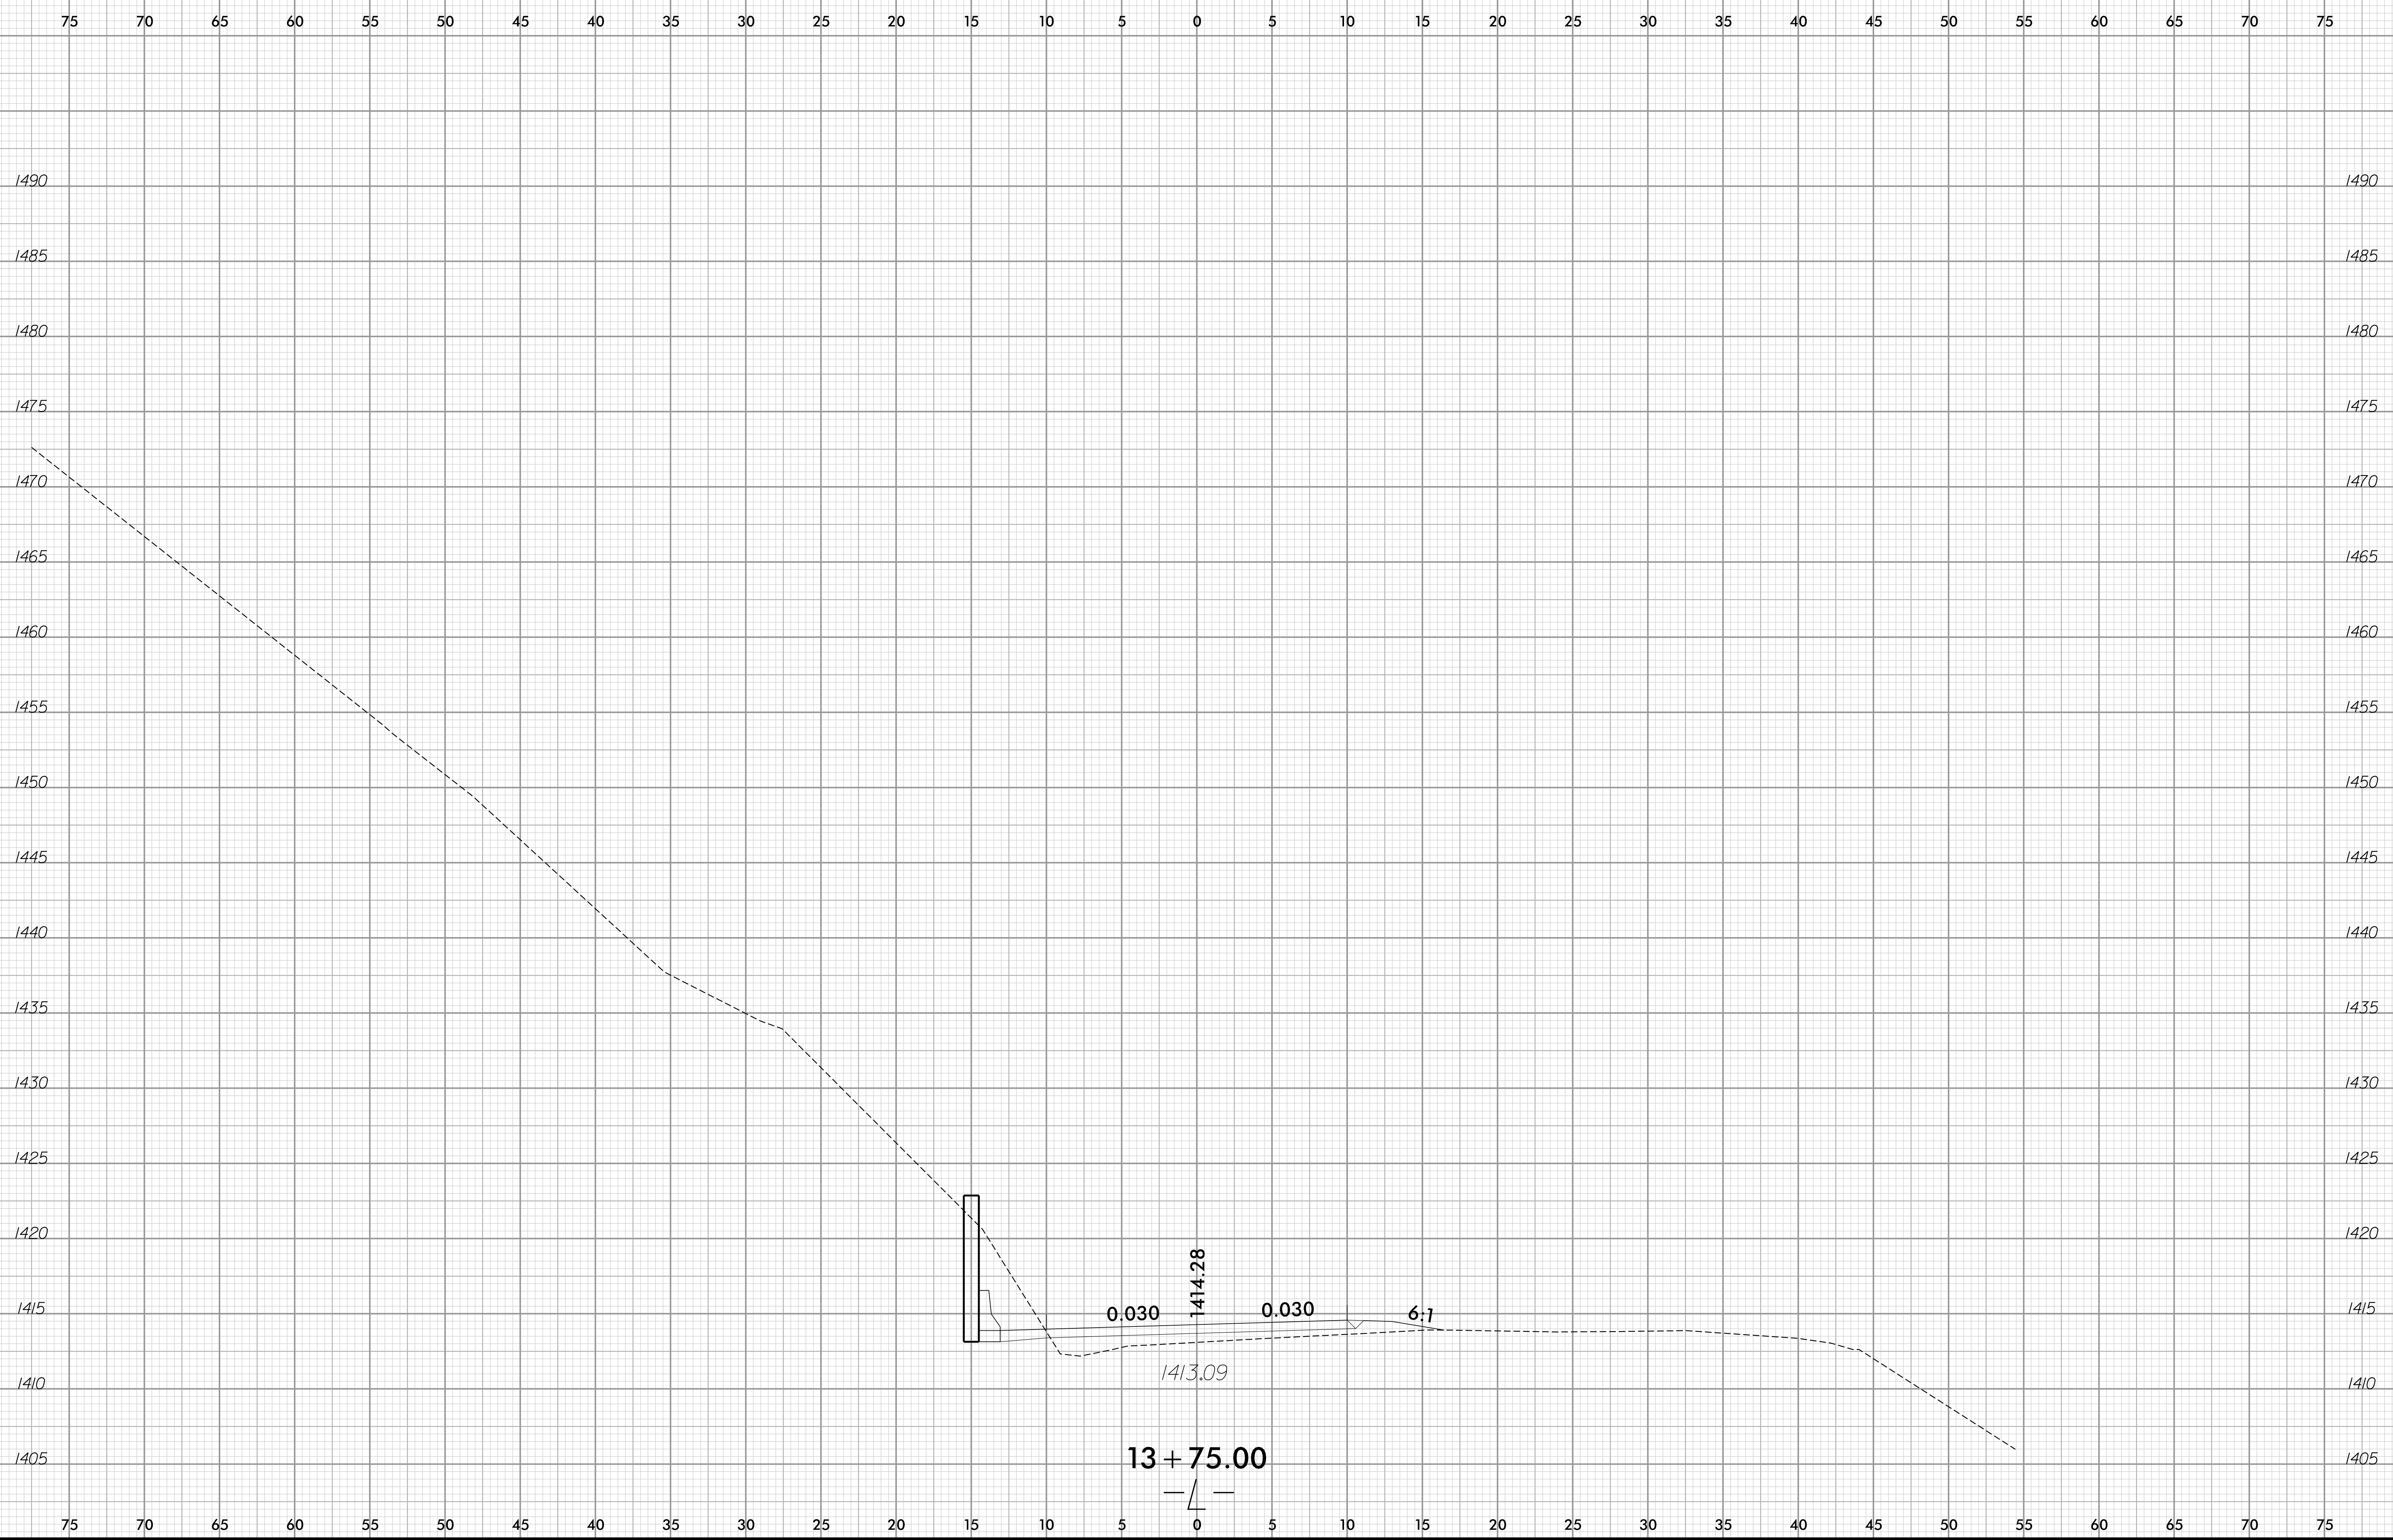

1/30/2023 2:17:10 PM
\\pco\file\pco\174\p\l.dgn
User:amf\zpatnick

6/23/16

0	2.5	5	PROJ. REFERENCE NO.	SHEET NO.
█	█	█	14SP.20441.2	X-9

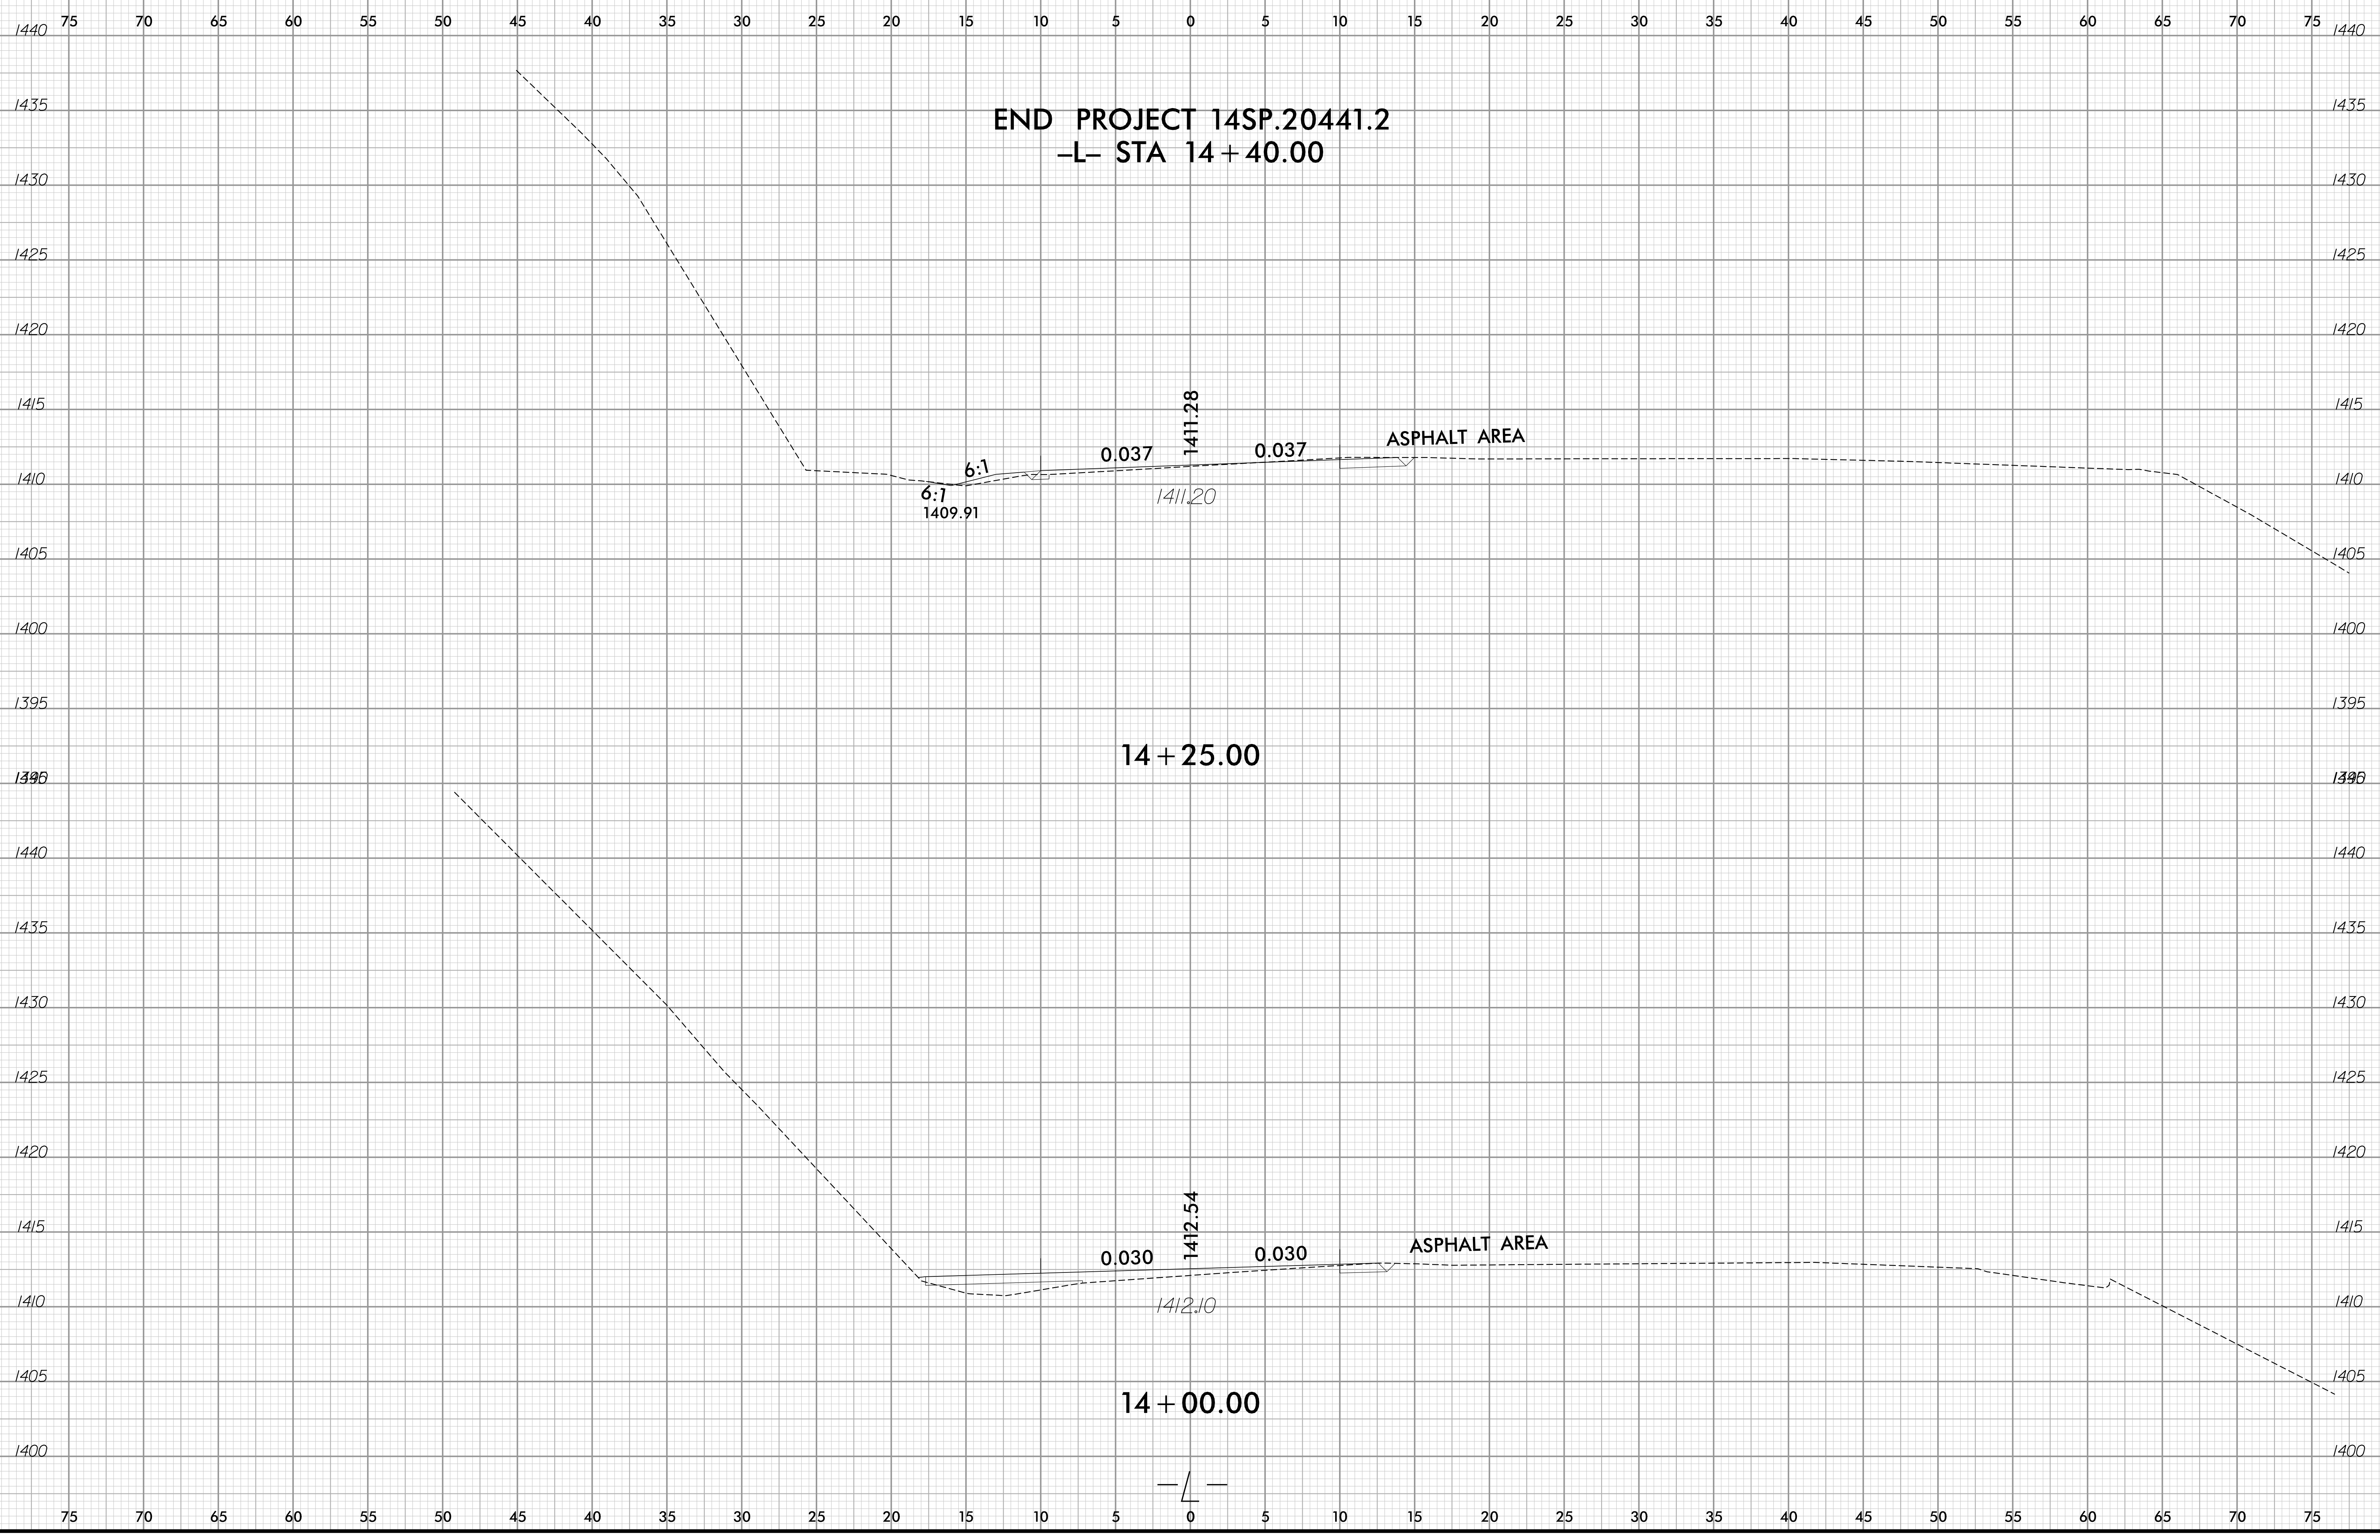

1/30/2023 12:10 PM
\\pco\pco\14sp\14sp.dgn
User:amf\zpatrick

6/23/16

0	2.5	5	PROJ. REFERENCE NO.	SHEET NO.
■	■	■	14SP.20441.2	X-10



1/30/2023 2:17:10 PM
\\pco\pco\wood\174...
User:amf\zpatrick