




SECTION C-C: WINGWALL ELEVATION
 INLET GRADE CONTROL WALL NOT SHOWN FOR CLARITY
 WALL FOOTING REINFORCING NOT SHOWN FOR CLARITY

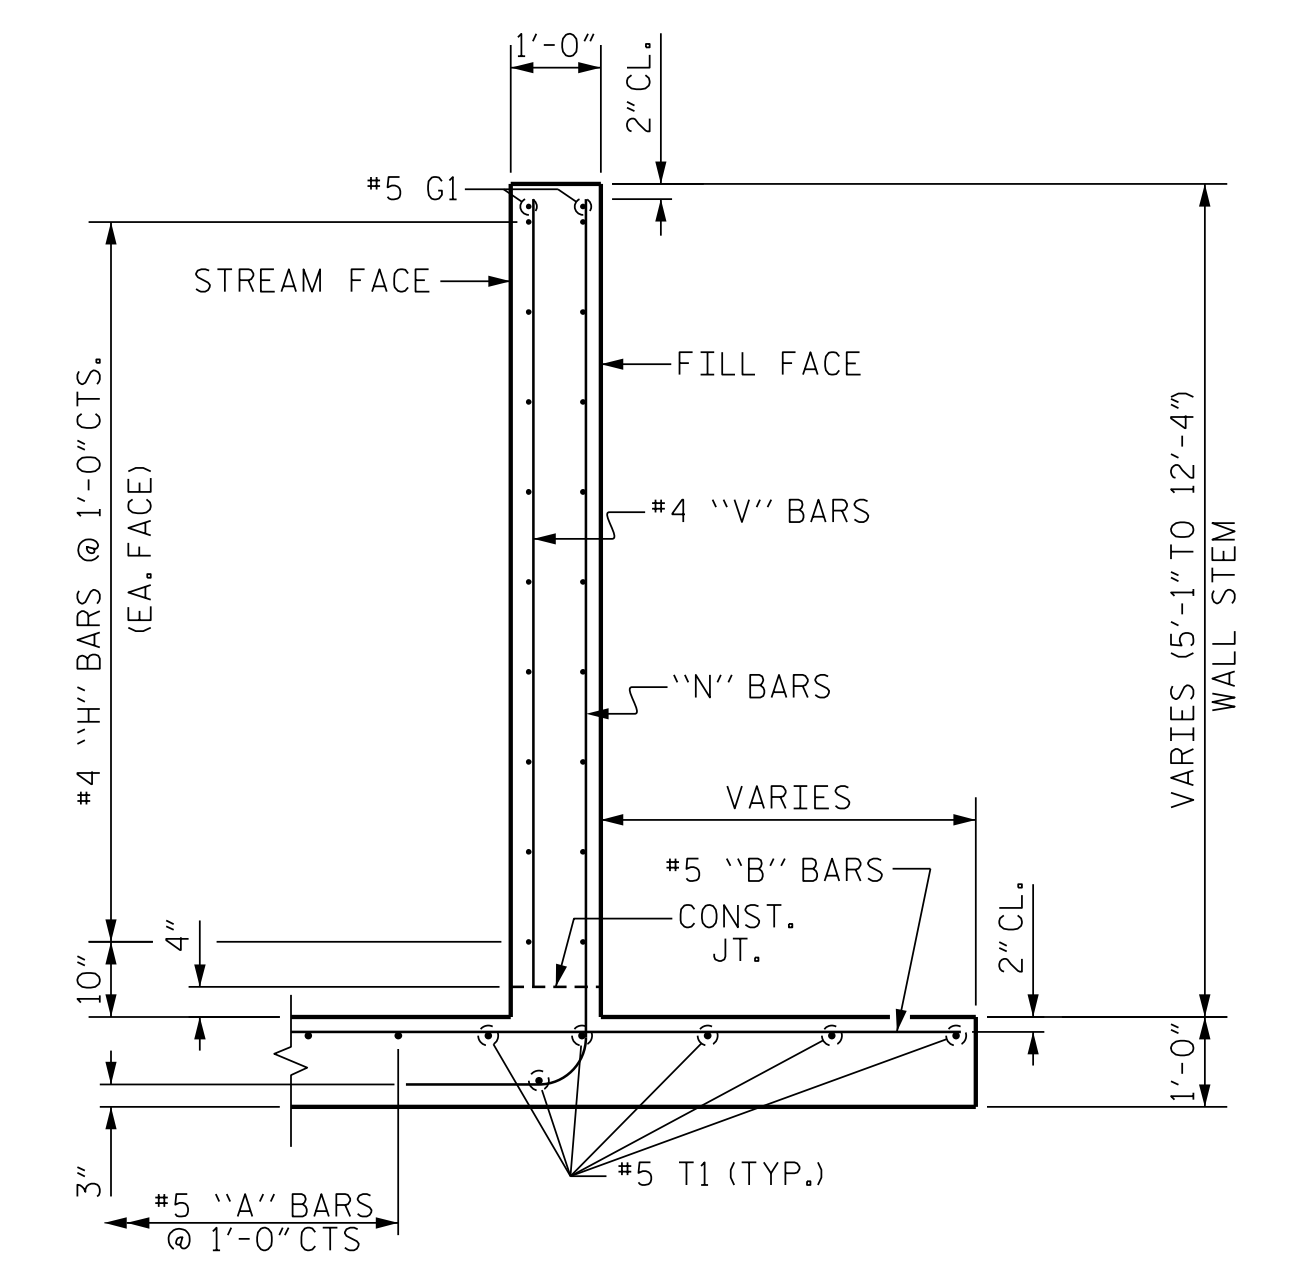

SECTION Z-Z

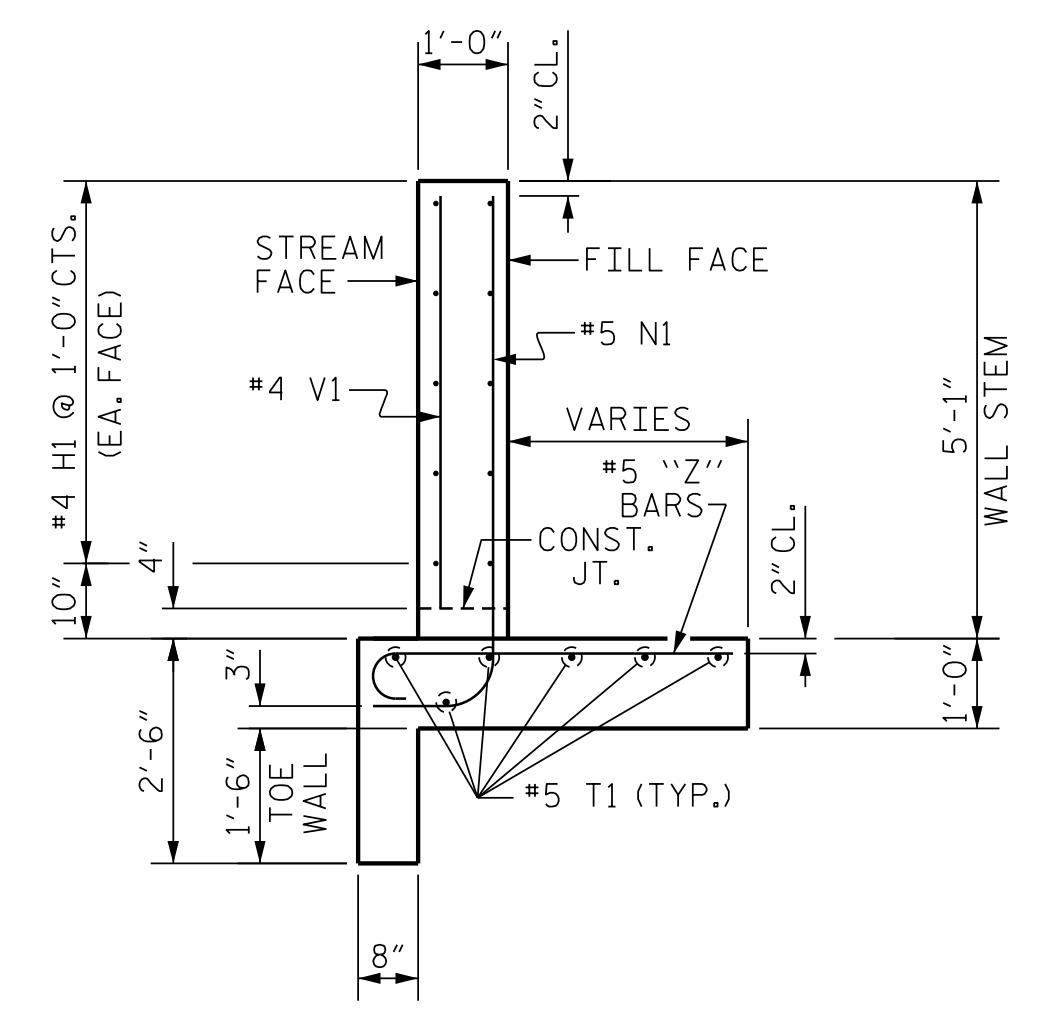

SECTION Y-Y

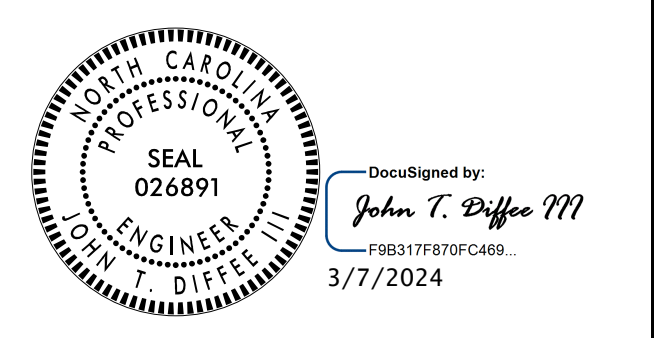

WETHERILL ENGINEERING
 1223 Jones Franklin Rd.
 Raleigh, N.C. 27606
 License No. F-0377
 Bus: 919 851 8077
 Fax: 919 851 8107

TRANSPORTATION PLANNING/DESIGN - BRIDGE/STRUCTURE DESIGN
 CIVIL/SITE DESIGN - GIS/GPS - CONSTRUCTION OBSERVATION

**DOCUMENT NOT CONSIDERED FINAL
 UNLESS ALL SIGNATURES COMPLETED**

**HEADWALL FOR
 120" DIAMETER PIPE
 (INLET END)** SHEET 3 OF 5

ORIGINAL BY: T. DIFFEE DATE: 11-23
 MODIFIED BY: DATE:
 CHECKED BY: J. DILWORTH DATE: 11-23
 FILE SPEC.: