

OFFSET	SUF	RCHAR	GE TE	EMP
WALL 1	FΤ	FROM	THE	ЕD
	THE	E CUL\	/ERT	FO

APPROXIMATE LIMITS OF SURCHARGE TEMPORARY WALL. LIMITS OF TEMPORARY WALL TO BE DETERMINED BY WALL CONTRACTOR.

	MUC		
PREPARED BY:	MHS	DATE: 12/23	

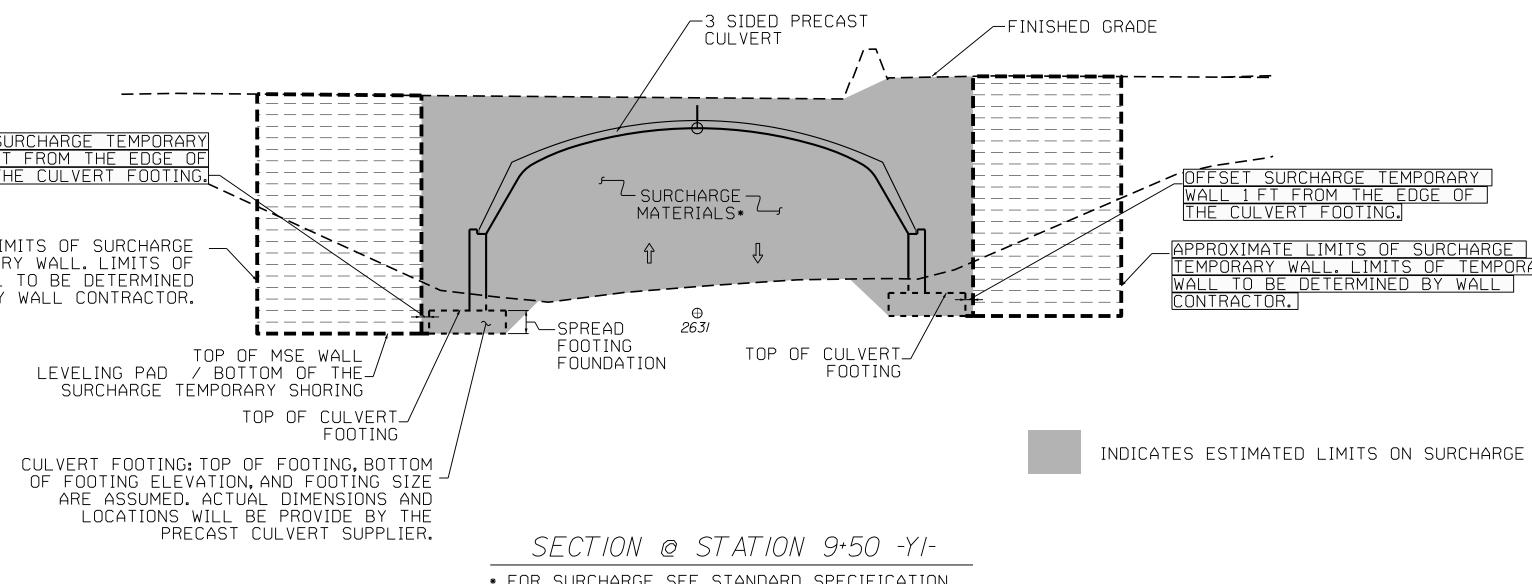



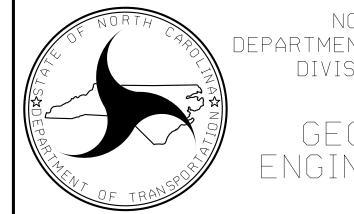

OTECHNICAL	
NEERING UNI	Τ

NORTH CAROLINA DEPARTMENT OF TRANSPORTATION DIVISION OF HIGHWAYS

SURCHARGE

	SS 1 Sta(CTION 2	
REVISIONS				
BY	DATE	NO.	ΒY	
MHS	2/24	3		

4

DATE

E TEMPORARY
THE EDGE OF
TING.
S OF SURCHARGE
_IMITS OF TEMPORARY
MINED BY WALL

PROJECT REFERENCE NO. SHEET NO. HB-ØØØ2 2G-4 GEOTECHNICAL ENGINEER ENGINEER SEA -DocuSigned by: Mill # 03/06/2024 <u>— C447682092314CC</u> SIGNATURI SIGNATURE DATE DATE DOCUMENT NOT CONSIDERED FINAL UNLESS ALL SIGNATURES COMPLETED