



SECTION @ STATION 10+00.00 -YI-

* FOR SURCHARGE SEE STANDARD SPECIFICATION SECTION 235 EMBANKMENTS

PRECAST CULVERT SUPPLIER.

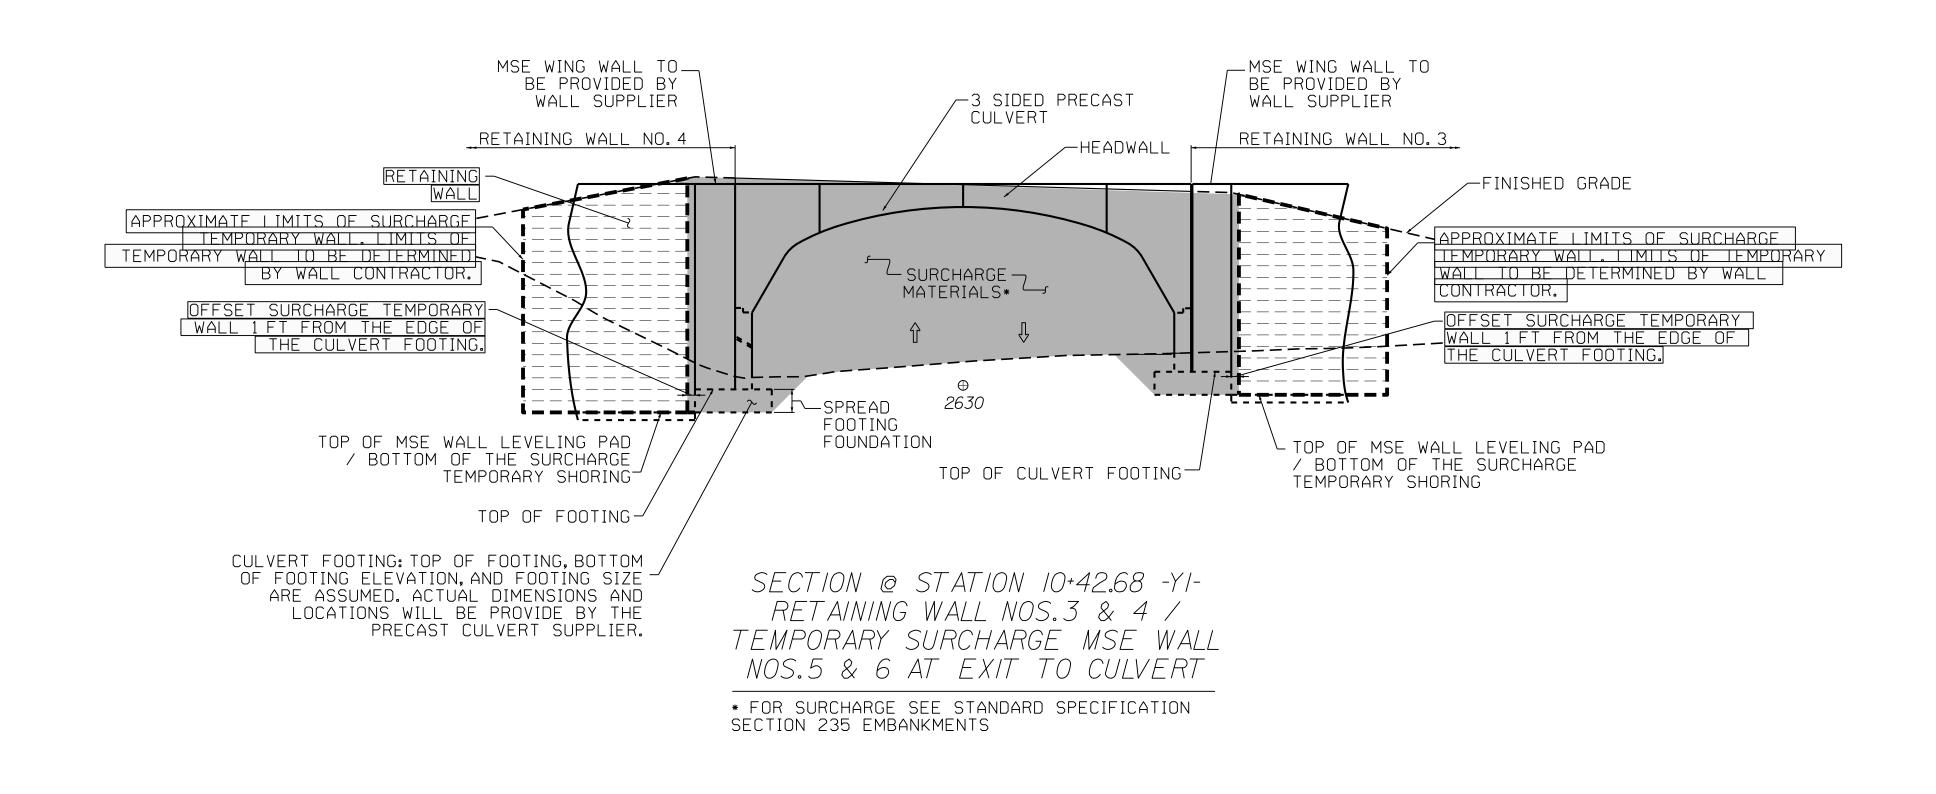

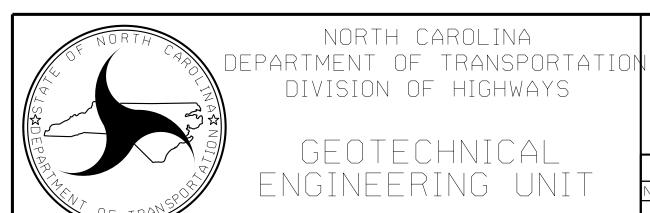

SURCHARGE CROSS SECTION VIEWS STAGE 3

KE VISIUNS							
NO.	ВҮ	DATE	NO.	BY	DATE		
1	MHS	2/24	3				
2			4				

PREPARED BY:	: MHS	DATE:	12/23
REVIEWED BY:	s SCC	DATE:	12/23