



MATTING WITH SHOULDER AND SLOPE BORROW
*SEE NOTES 3 AND 10 ON SHEET 2.

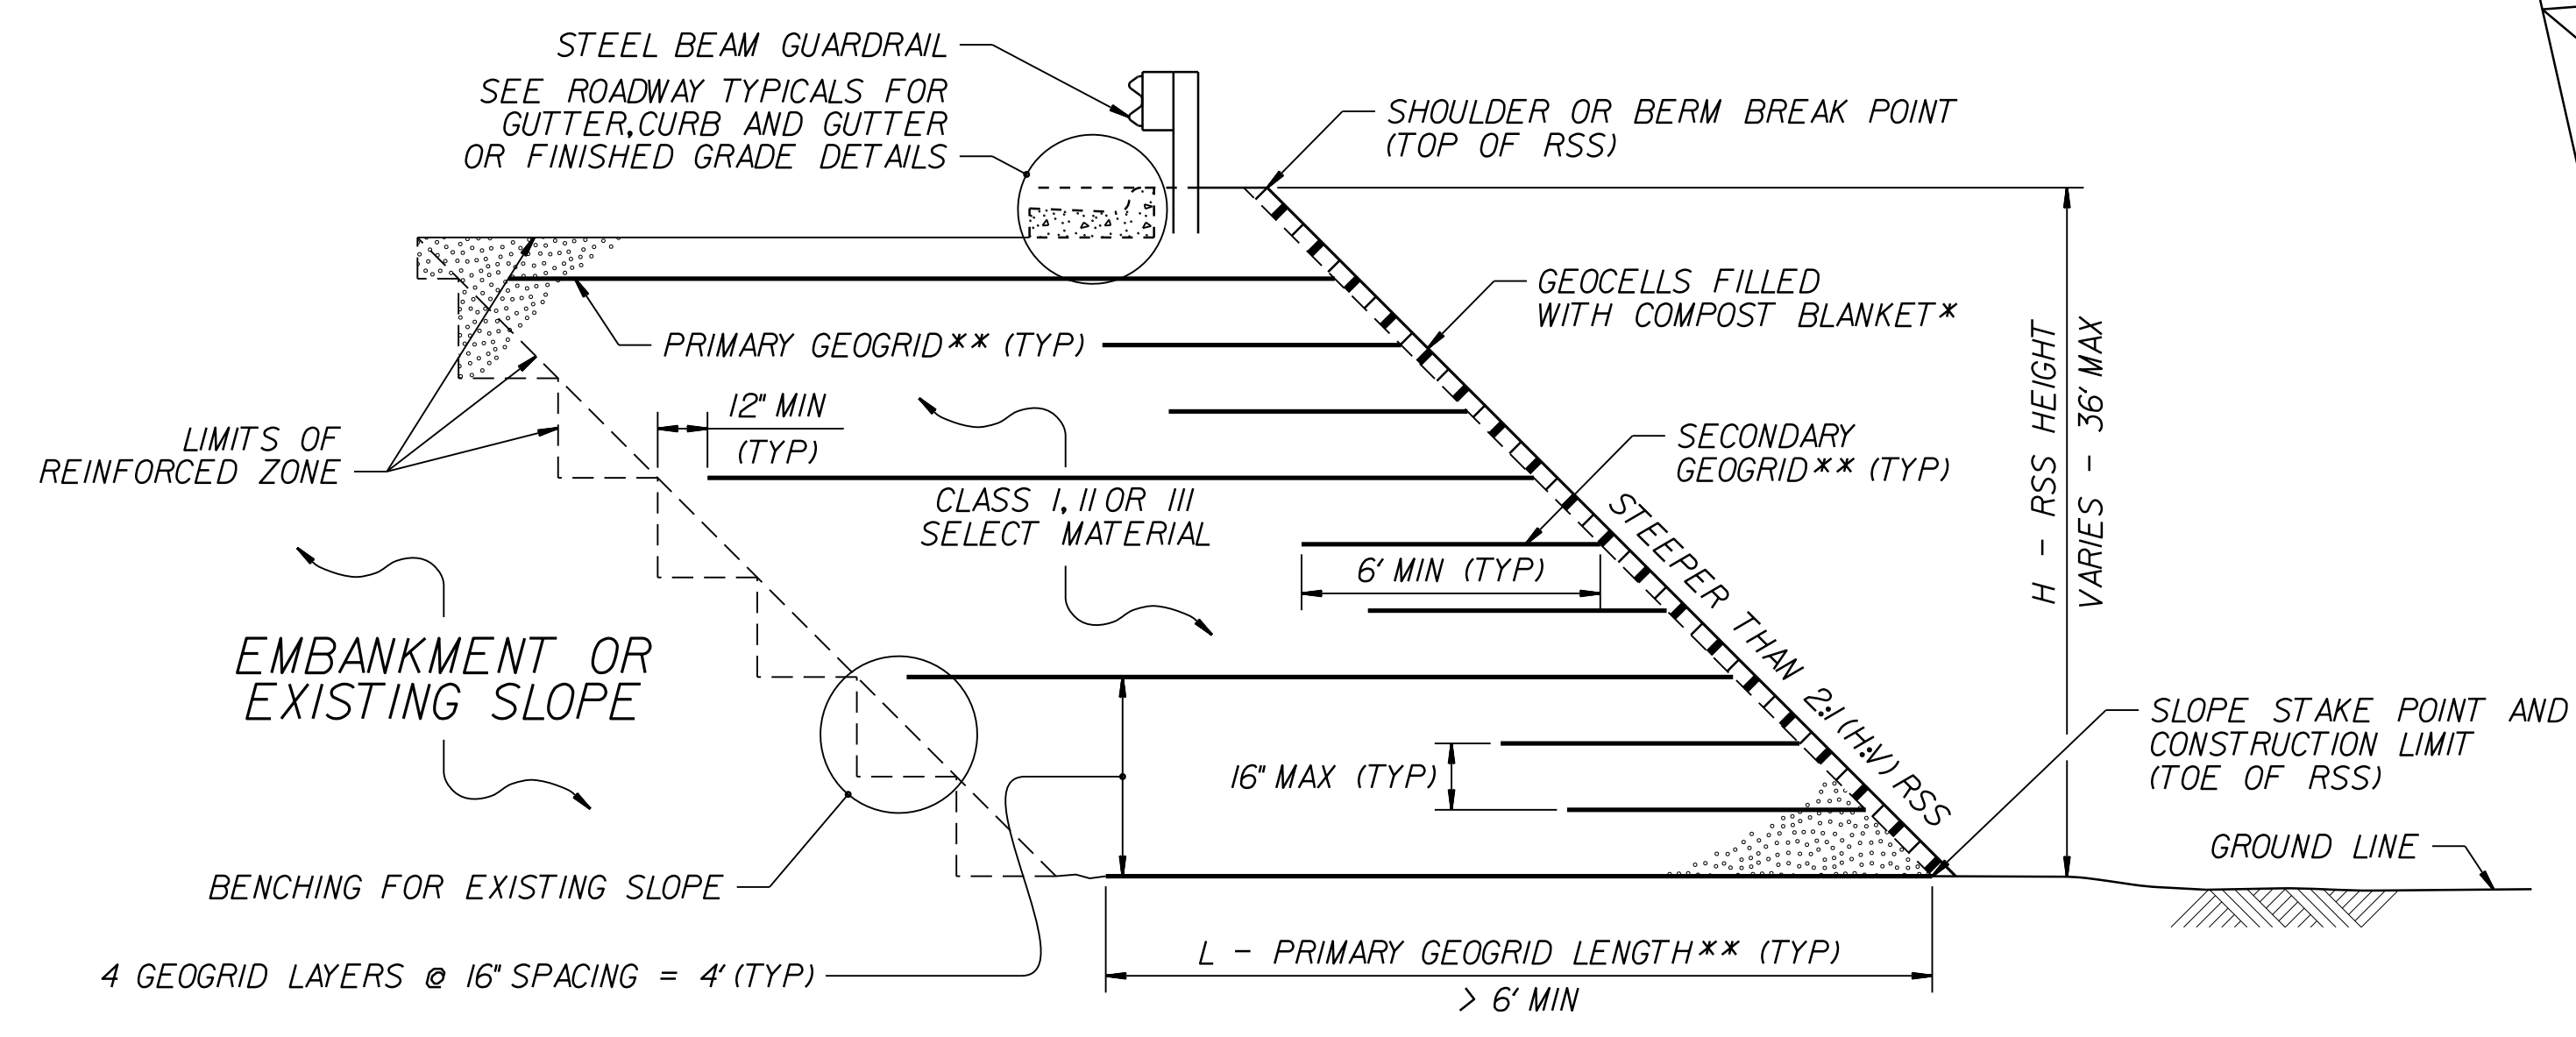

GEOCELLS WITH COMPOST BLANKET
*SEE NOTES 3 AND 10 ON SHEET 2.

STANDARD REINFORCED SOIL SLOPE (RSS)
**SEE TABLES ON SHEET 2 AND GEOGRID PLACEMENT DETAILS.
IF RSS ANGLE IS 2:1 (H:V) OR FLATTER, REPLACE PRIMARY GEOGRID WITH SECONDARY GEOGRID PLACED AS SHOWN IN THE GEOGRID PLACEMENT DETAILS.

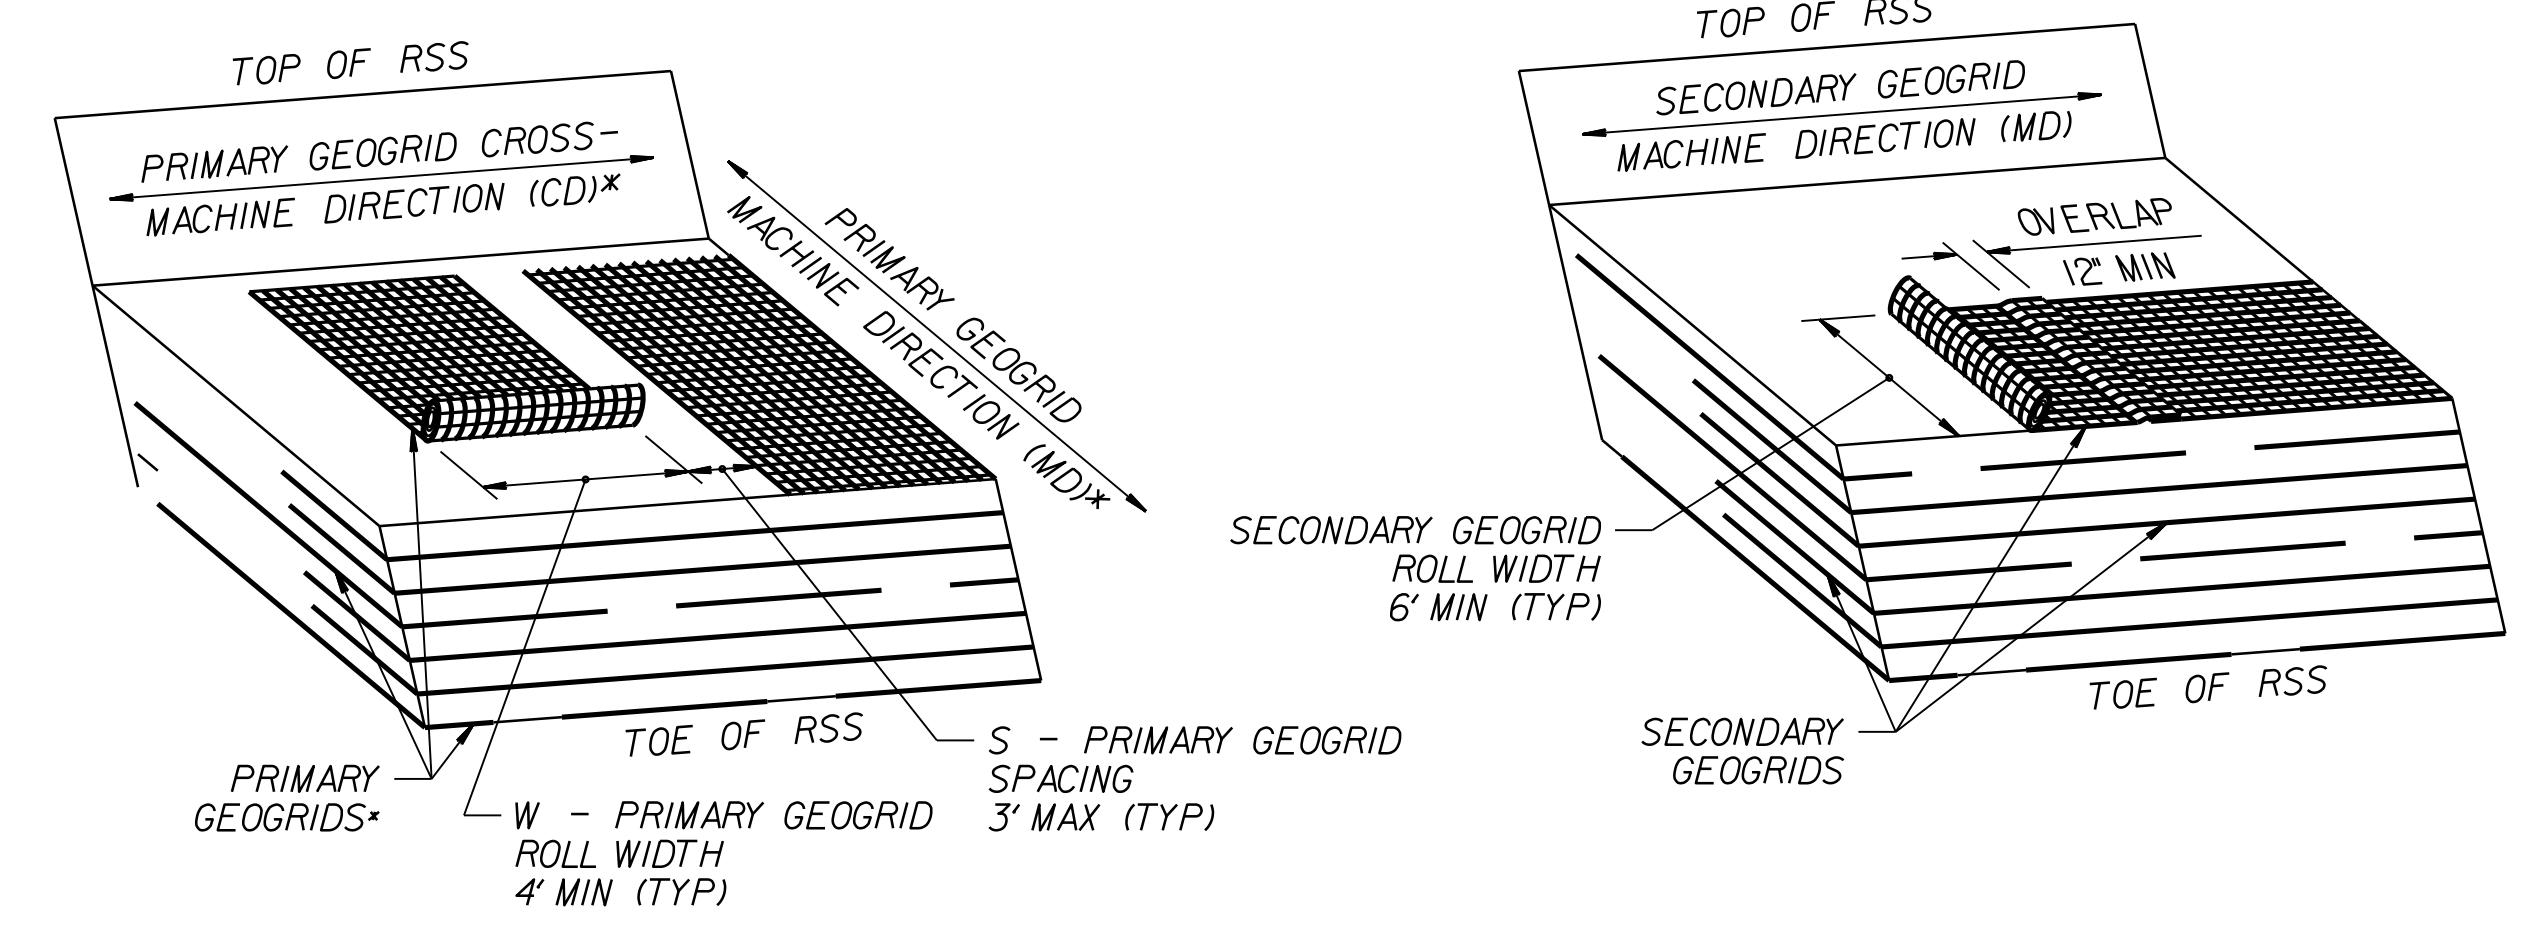

GEOGRID PLACEMENT DETAILS
(% COVERAGE = $\frac{W}{W+S} \times 100 \geq 75\%$)
*SEE NOTE 8 ON SHEET 2. DO NOT OVERLAP PRIMARY GEOGRIDS IN ANY DIRECTION.