


5/28/24

-L- WESTBOUND

I-40 WESTBOUND


PROJECT REFERENCE NO. <i>HB-0002</i>	SHEET NO. 7
ROADWAY DESIGN ENGINEER	HYDRAULICS ENGINEER
1223 Jones Franklin Rd. Raleigh, N.C. 27606 License No. F-0377 Bus: 919 851 8077 Fax: 919 851 8107	
TRANSPORTATION PLANNING/DESIGN - BRIDGE/STRUCTURE DESIGN CIVIL/SITE DESIGN - GIS/GPS - CONSTRUCTION OBSERVATION	
DOCUMENT NOT CONSIDERED FINAL UNLESS ALL SIGNATURES COMPLETED	

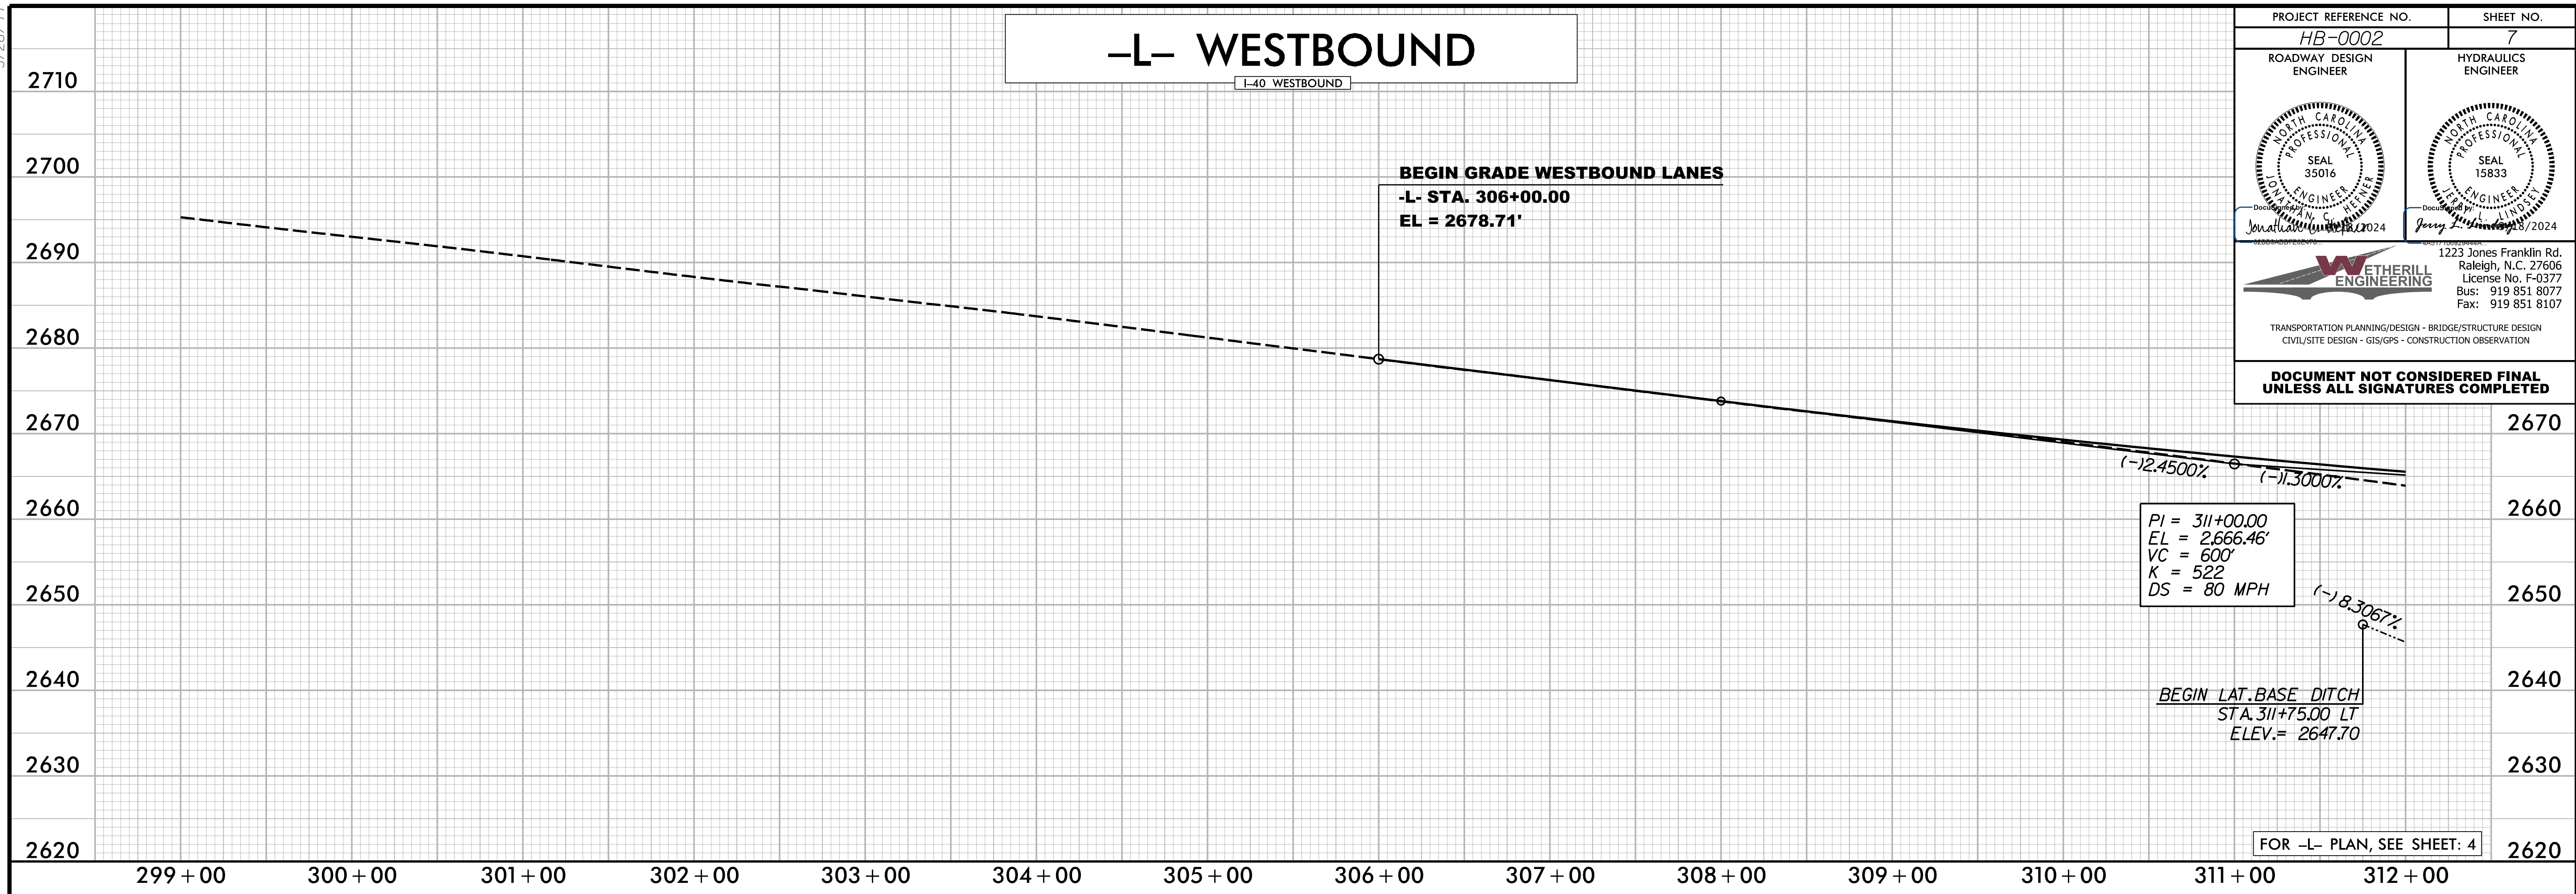

-L- EASTBOUND

I-40 EASTBOUND

PROJECT REFERENCE NO. <i>HB-0002</i>	SHEET NO. 7
ROADWAY DESIGN ENGINEER	HYDRAULICS ENGINEER
1223 Jones Franklin Rd. Raleigh, N.C. 27606 License No. F-0377 Bus: 919 851 8077 Fax: 919 851 8107	
TRANSPORTATION PLANNING/DESIGN - BRIDGE/STRUCTURE DESIGN CIVIL/SITE DESIGN - GIS/GPS - CONSTRUCTION OBSERVATION	
DOCUMENT NOT CONSIDERED FINAL UNLESS ALL SIGNATURES COMPLETED	

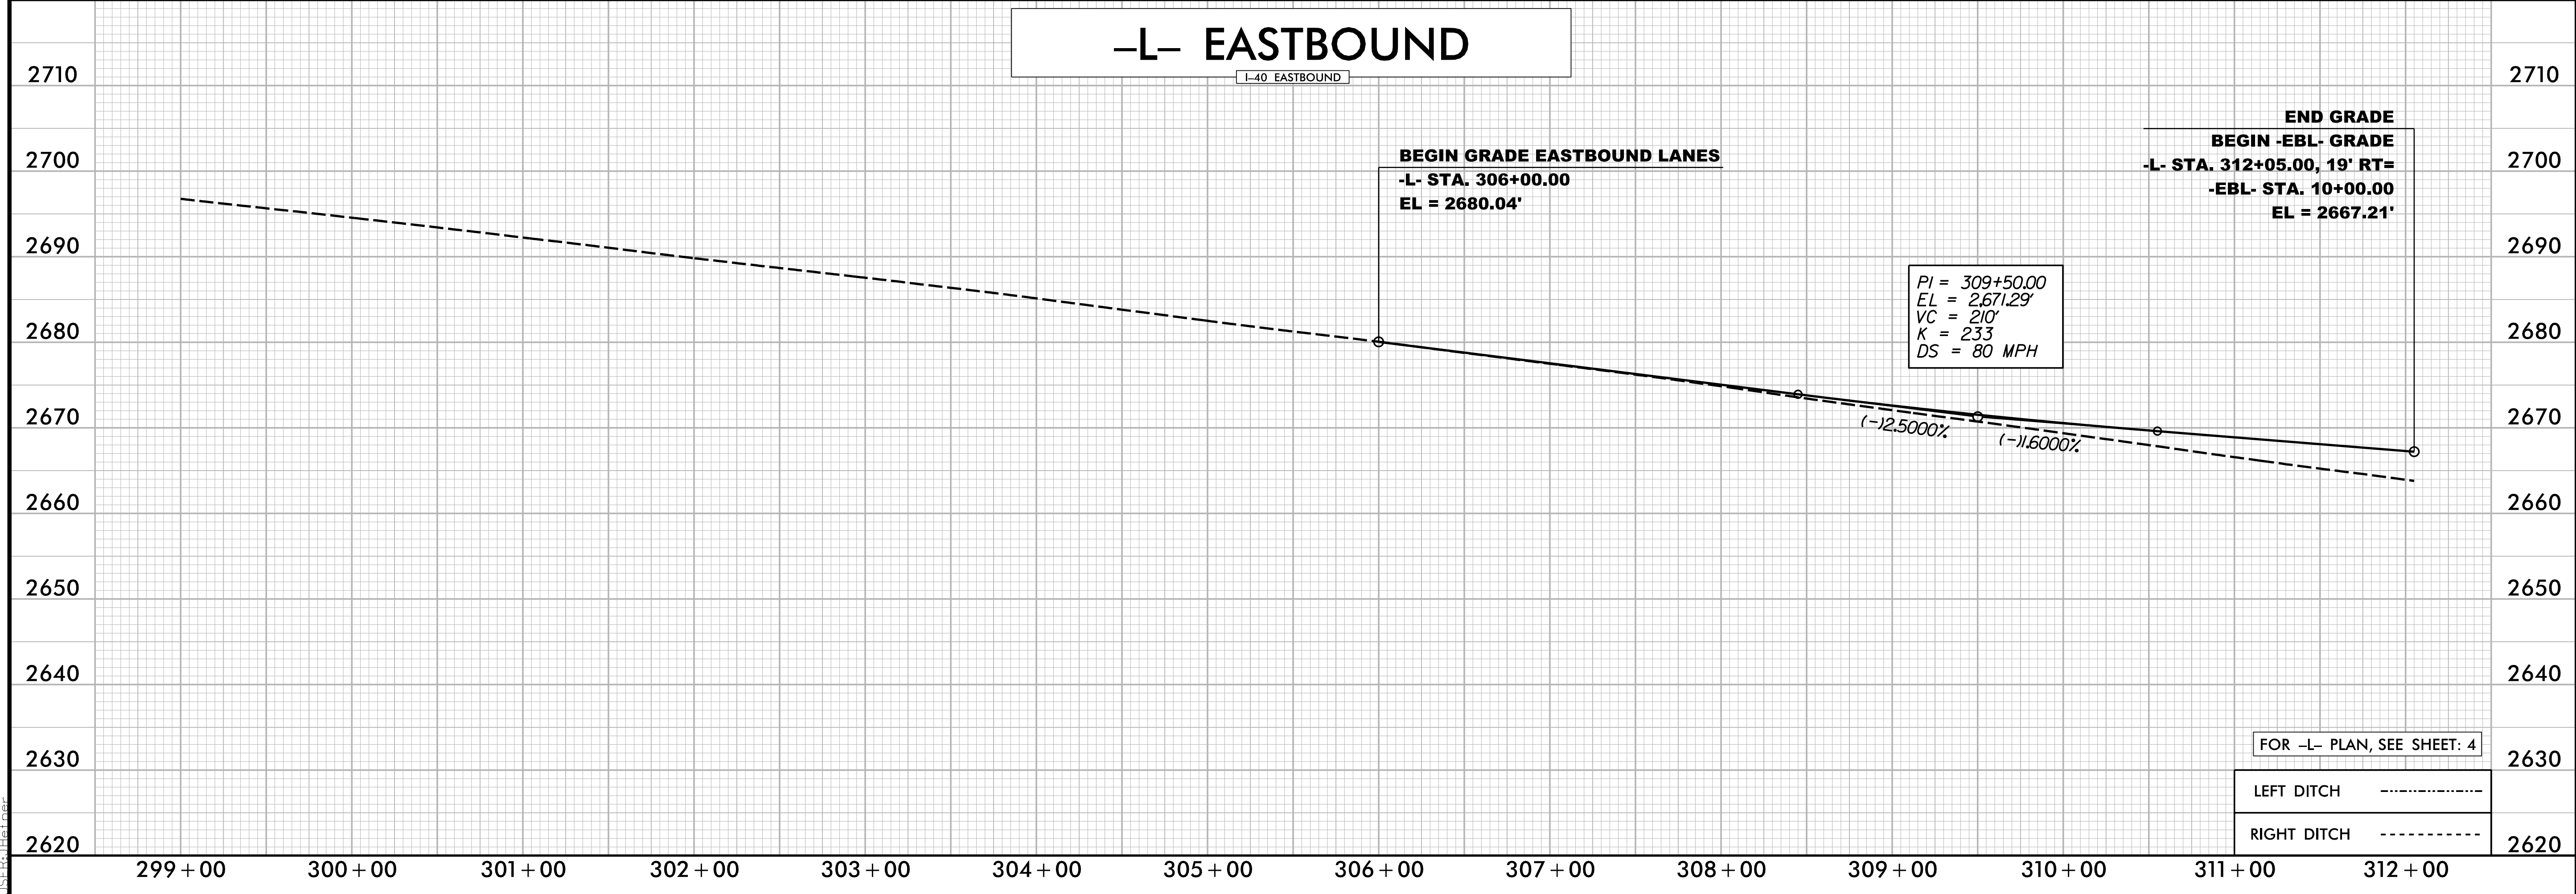

3/15/2024 HB0002_rdy_psh_07.pfl.dgn