



5/28/24

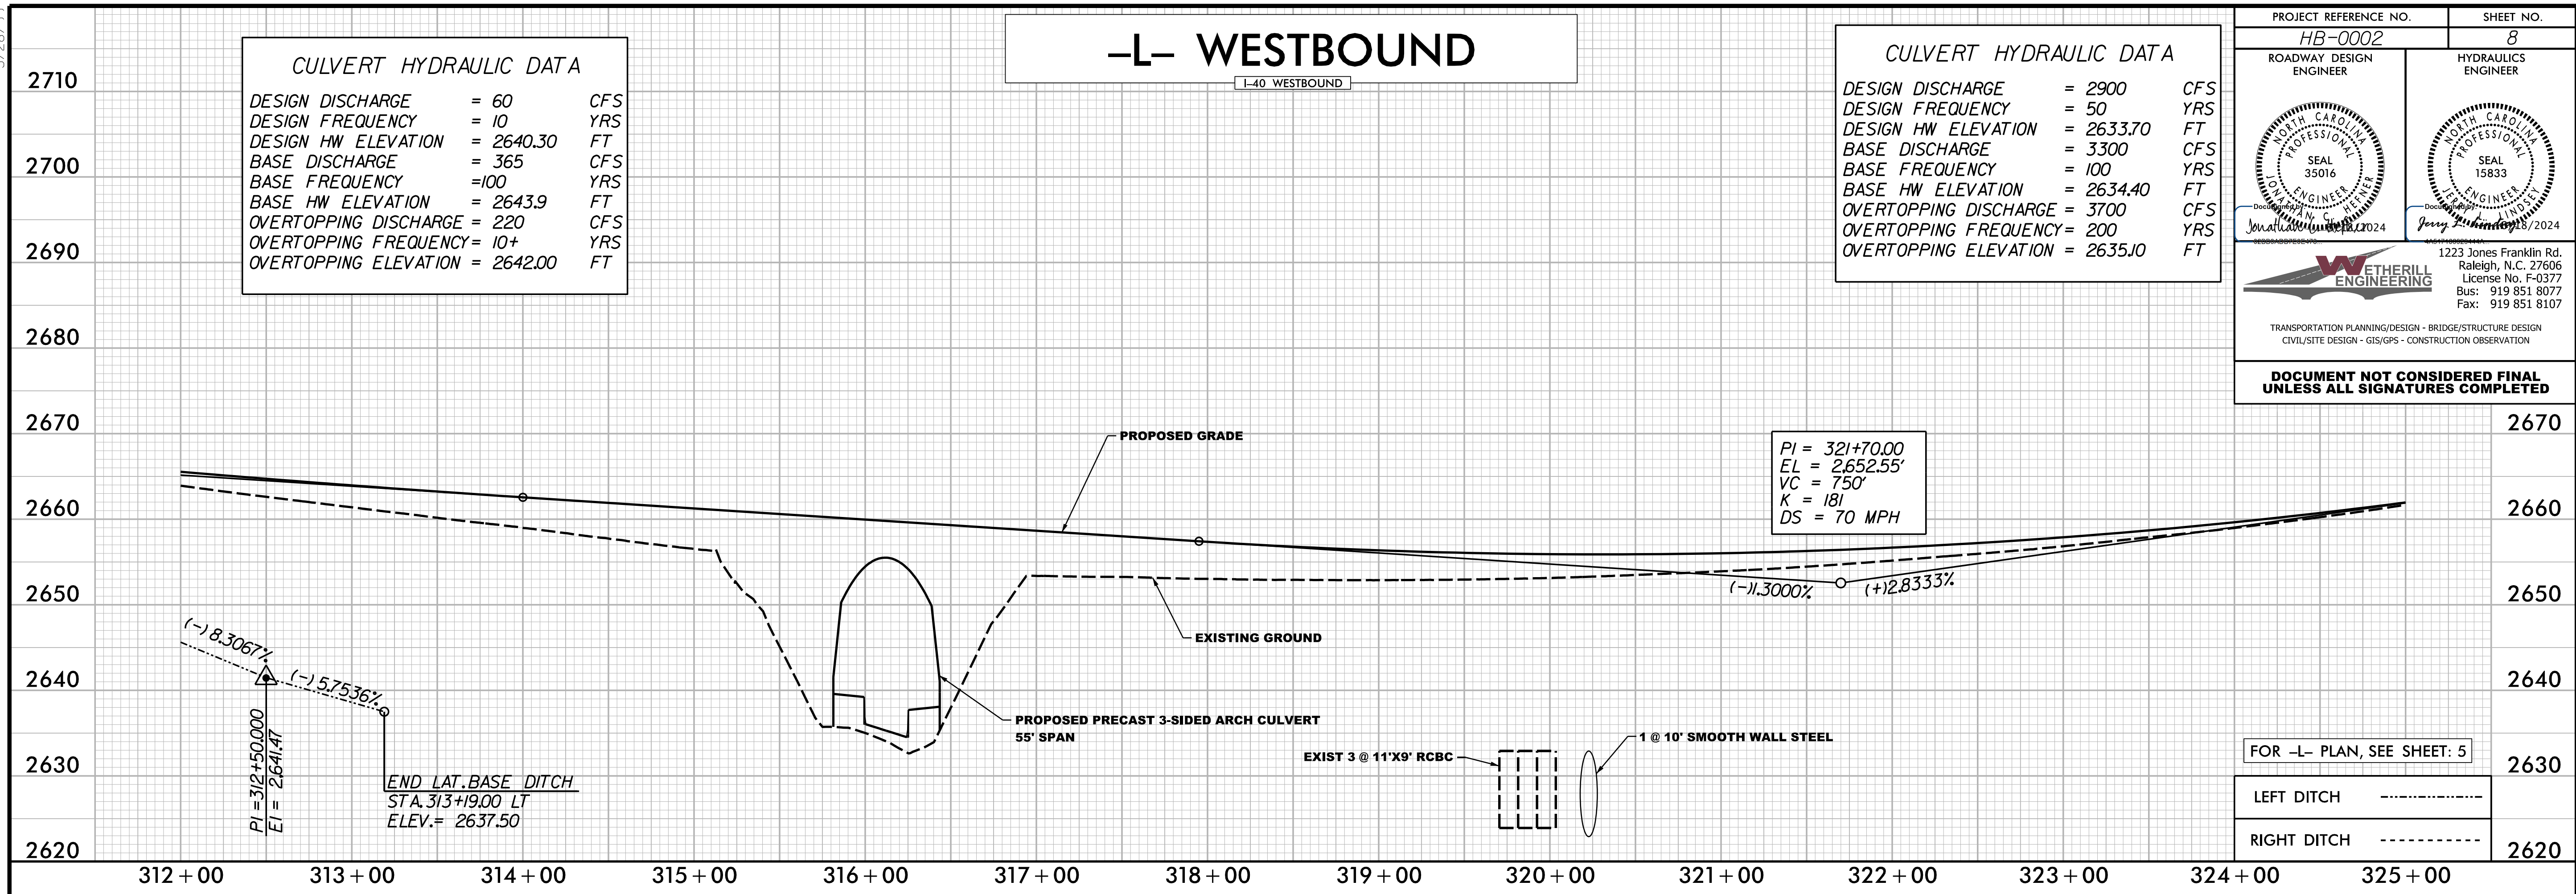

|  |                       |
|--|-----------------------|
| PROJECT REFERENCE NO.<br><b>HB-0002</b>  | SHEET NO.<br><b>8</b> |
| ROADWAY DESIGN ENGINEER  | HYDRAULICS ENGINEER   |
|  |                       |
|  |                       |
| 1223 Jones Franklin Rd.<br>Raleigh, N.C. 27606<br>License No. F-0377<br>Bus: 919 851 8077<br>Fax: 919 851 8107     |                       |
| TRANSPORTATION PLANNING/DESIGN - BRIDGE/STRUCTURE DESIGN<br>CIVIL/SITE DESIGN - GIS/GPS - CONSTRUCTION OBSERVATION |                       |
| <b>DOCUMENT NOT CONSIDERED FINAL<br/>         UNLESS ALL SIGNATURES COMPLETED</b>                                  |                       |

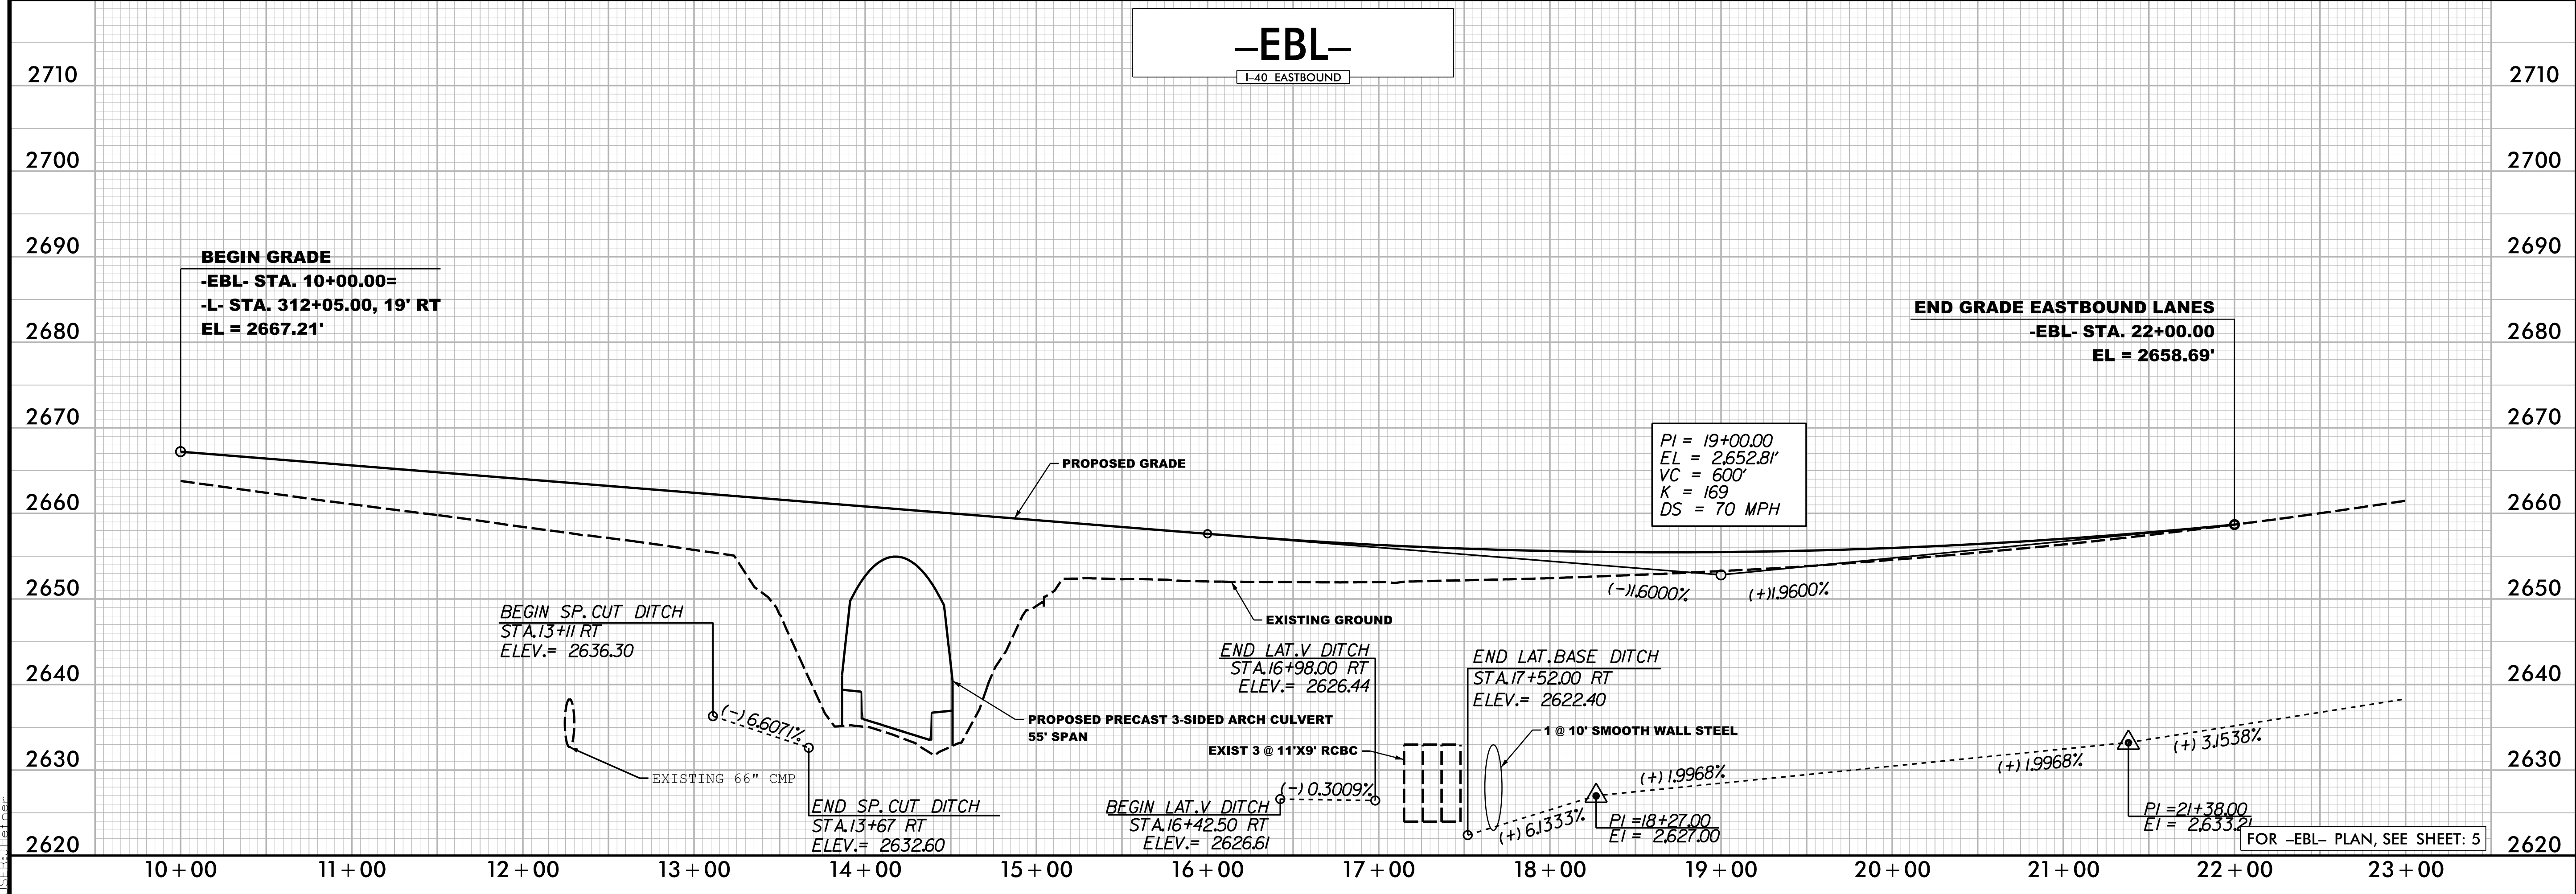

3/15/2024 HB0002\_rdy\_psh\_08.pfl.dgn