


5/28/24

# -L- WESTBOUND

L-40 WESTBOUND

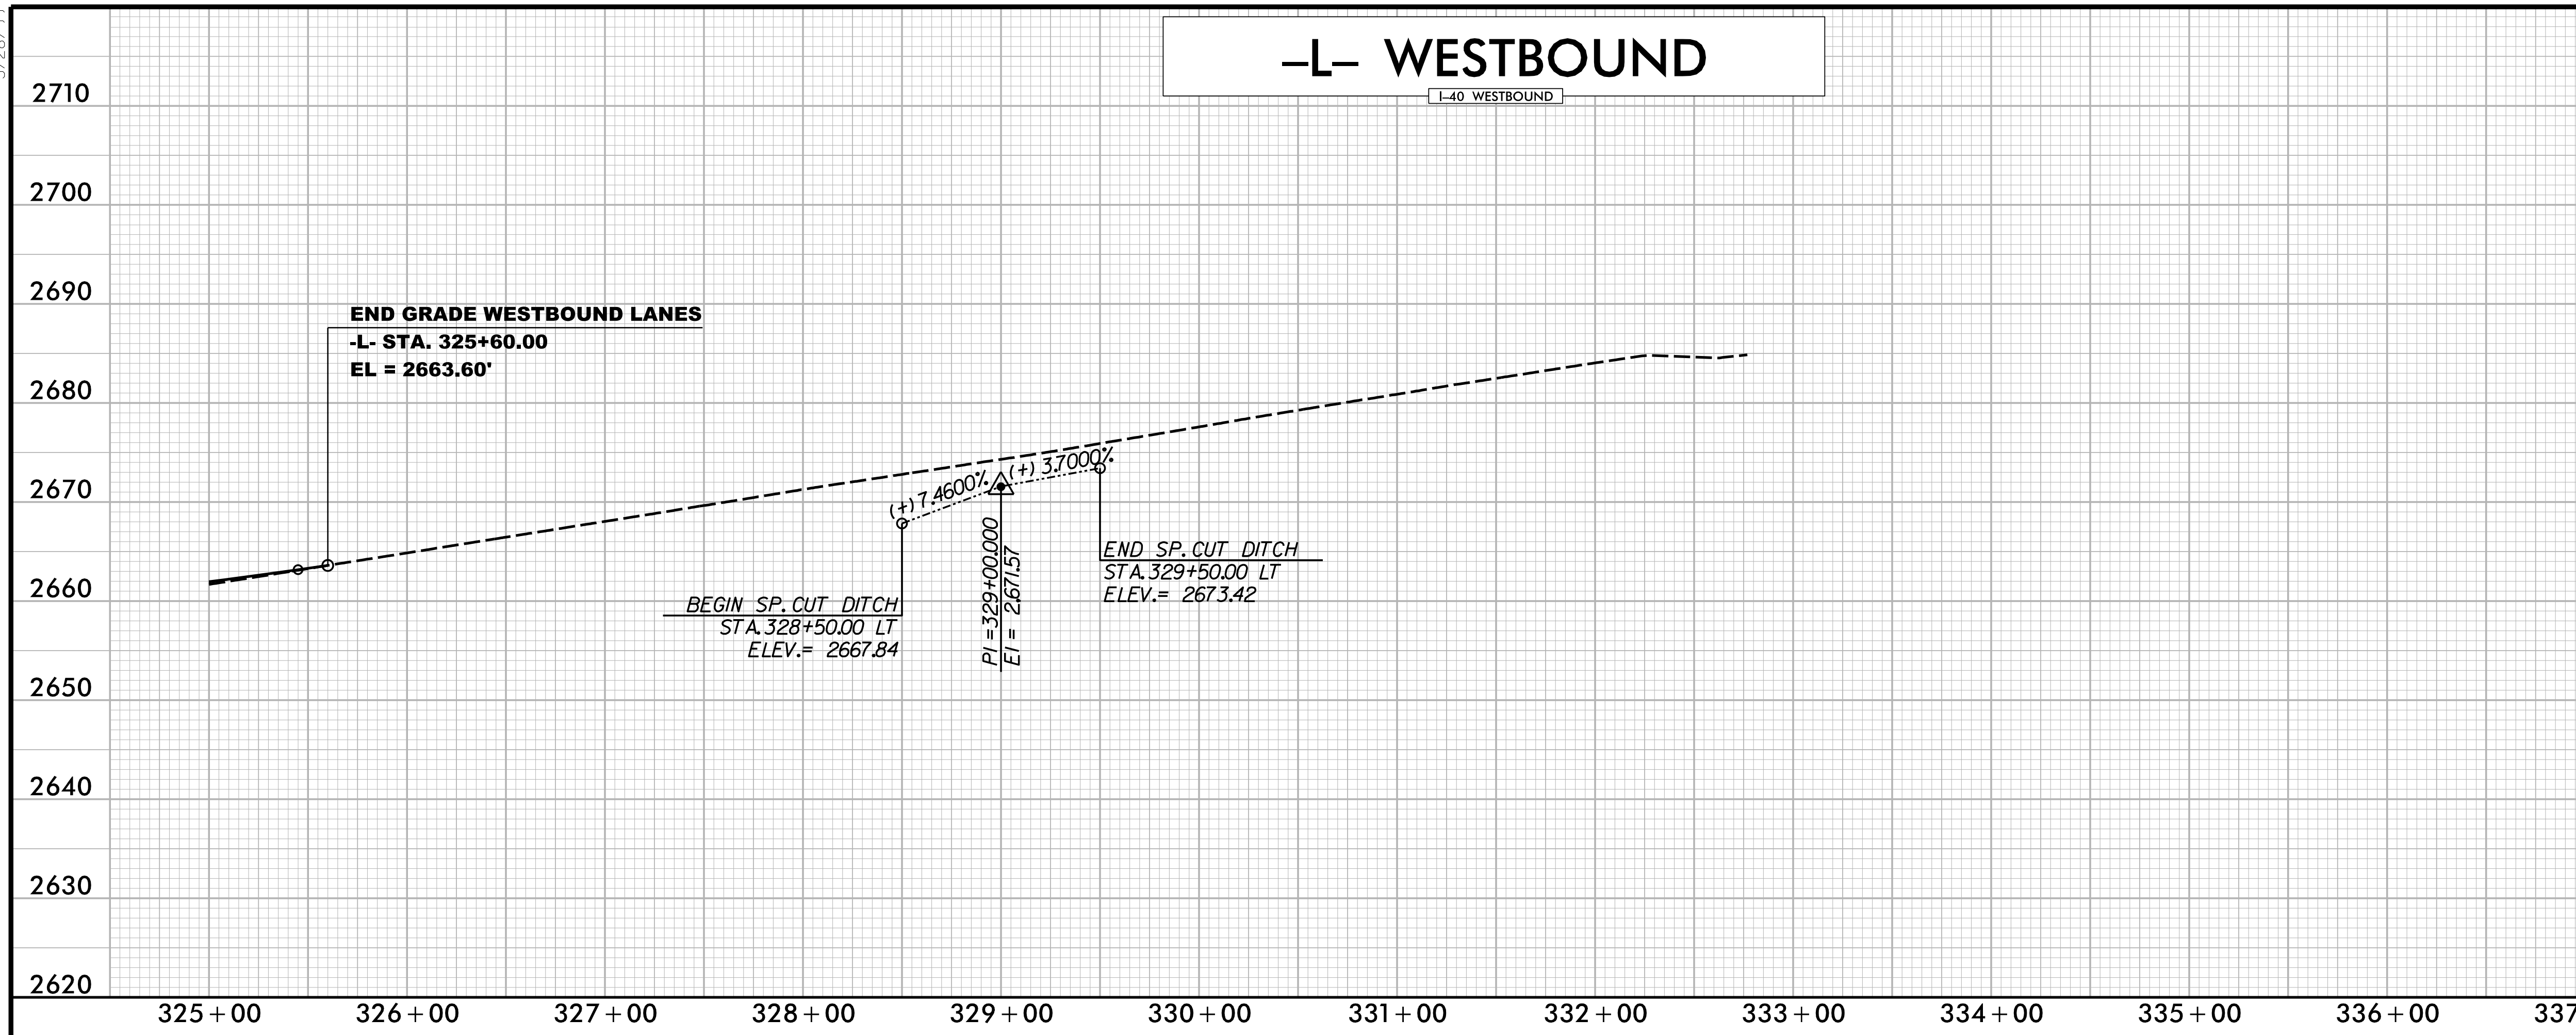


PROJECT REFERENCE NO. <i>HB-0002</i>	SHEET NO. <b>9</b>
ROADWAY DESIGN ENGINEER	HYDRAULICS ENGINEER
 1223 Jones Franklin Rd. Raleigh, N.C. 27606 License No. F-0377 Bus: 919 851 8077 Fax: 919 851 8107	
TRANSPORTATION PLANNING/DESIGN - BRIDGE/STRUCTURE DESIGN CIVIL/SITE DESIGN - GIS/GPS - CONSTRUCTION OBSERVATION	
<b>DOCUMENT NOT CONSIDERED FINAL UNLESS ALL SIGNATURES COMPLETED</b>	

2670
2660
2650
2640
2630
2620
FOR -L- PLAN, SEE SHEET: 6
LEFT DITCH -----
RIGHT DITCH -----
2670
2660
2650
2640
2630
2620

# -EBL-

L-40 EASTBOUND

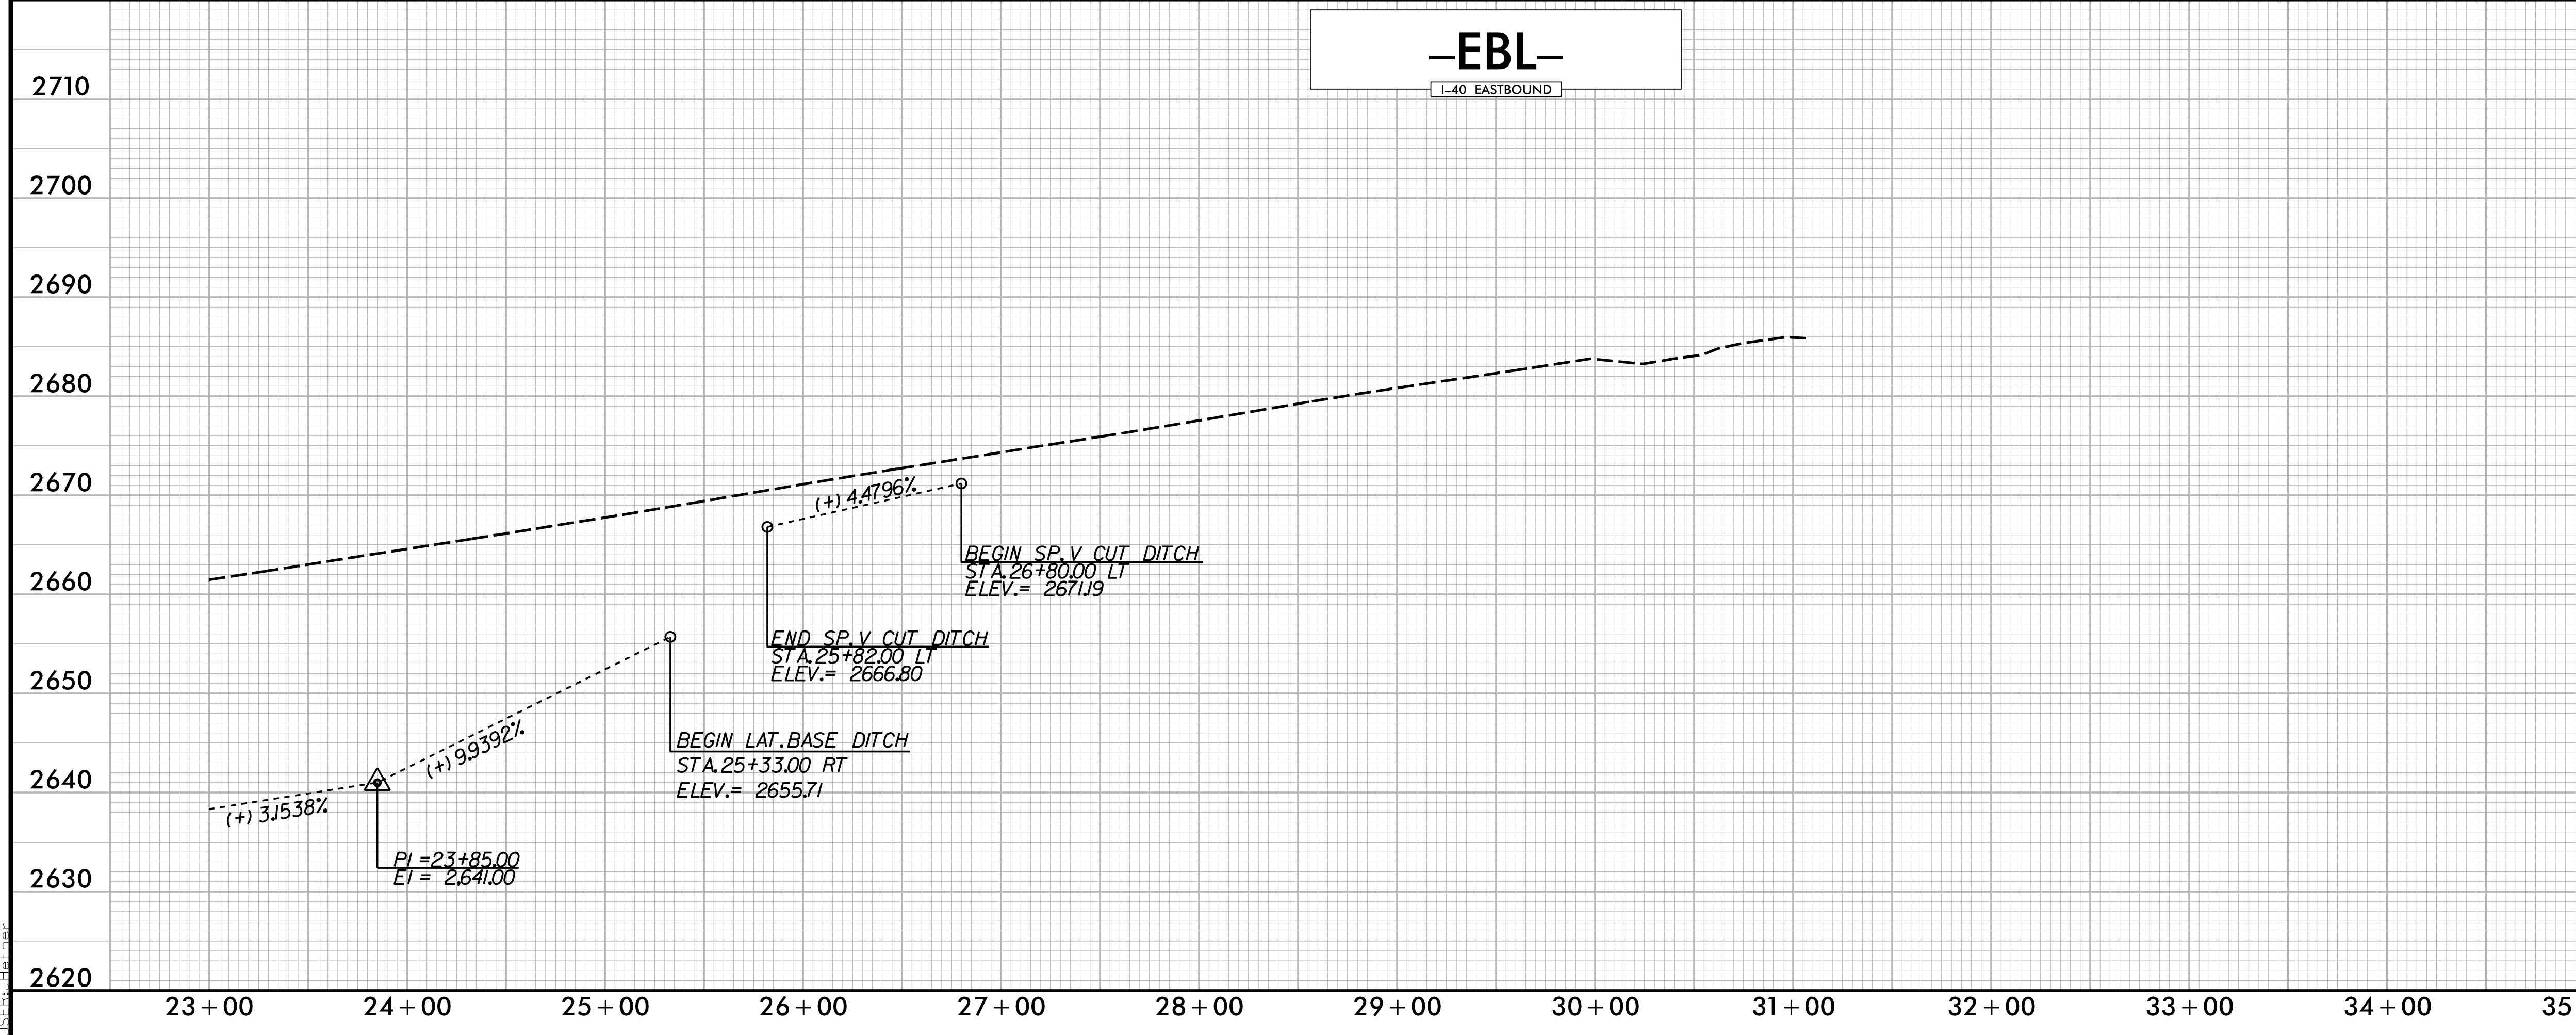

2710
2700
2690
2680
2670
2660
2650
2640
2630
2620
FOR -EBL- PLAN, SEE SHEET: 6
2710
2700
2690
2680
2670
2660
2650
2640
2630
2620

3/15/2024 H:\002\_rdy\_psh\_09\_pfl.dgn  
11:51:11 AM