

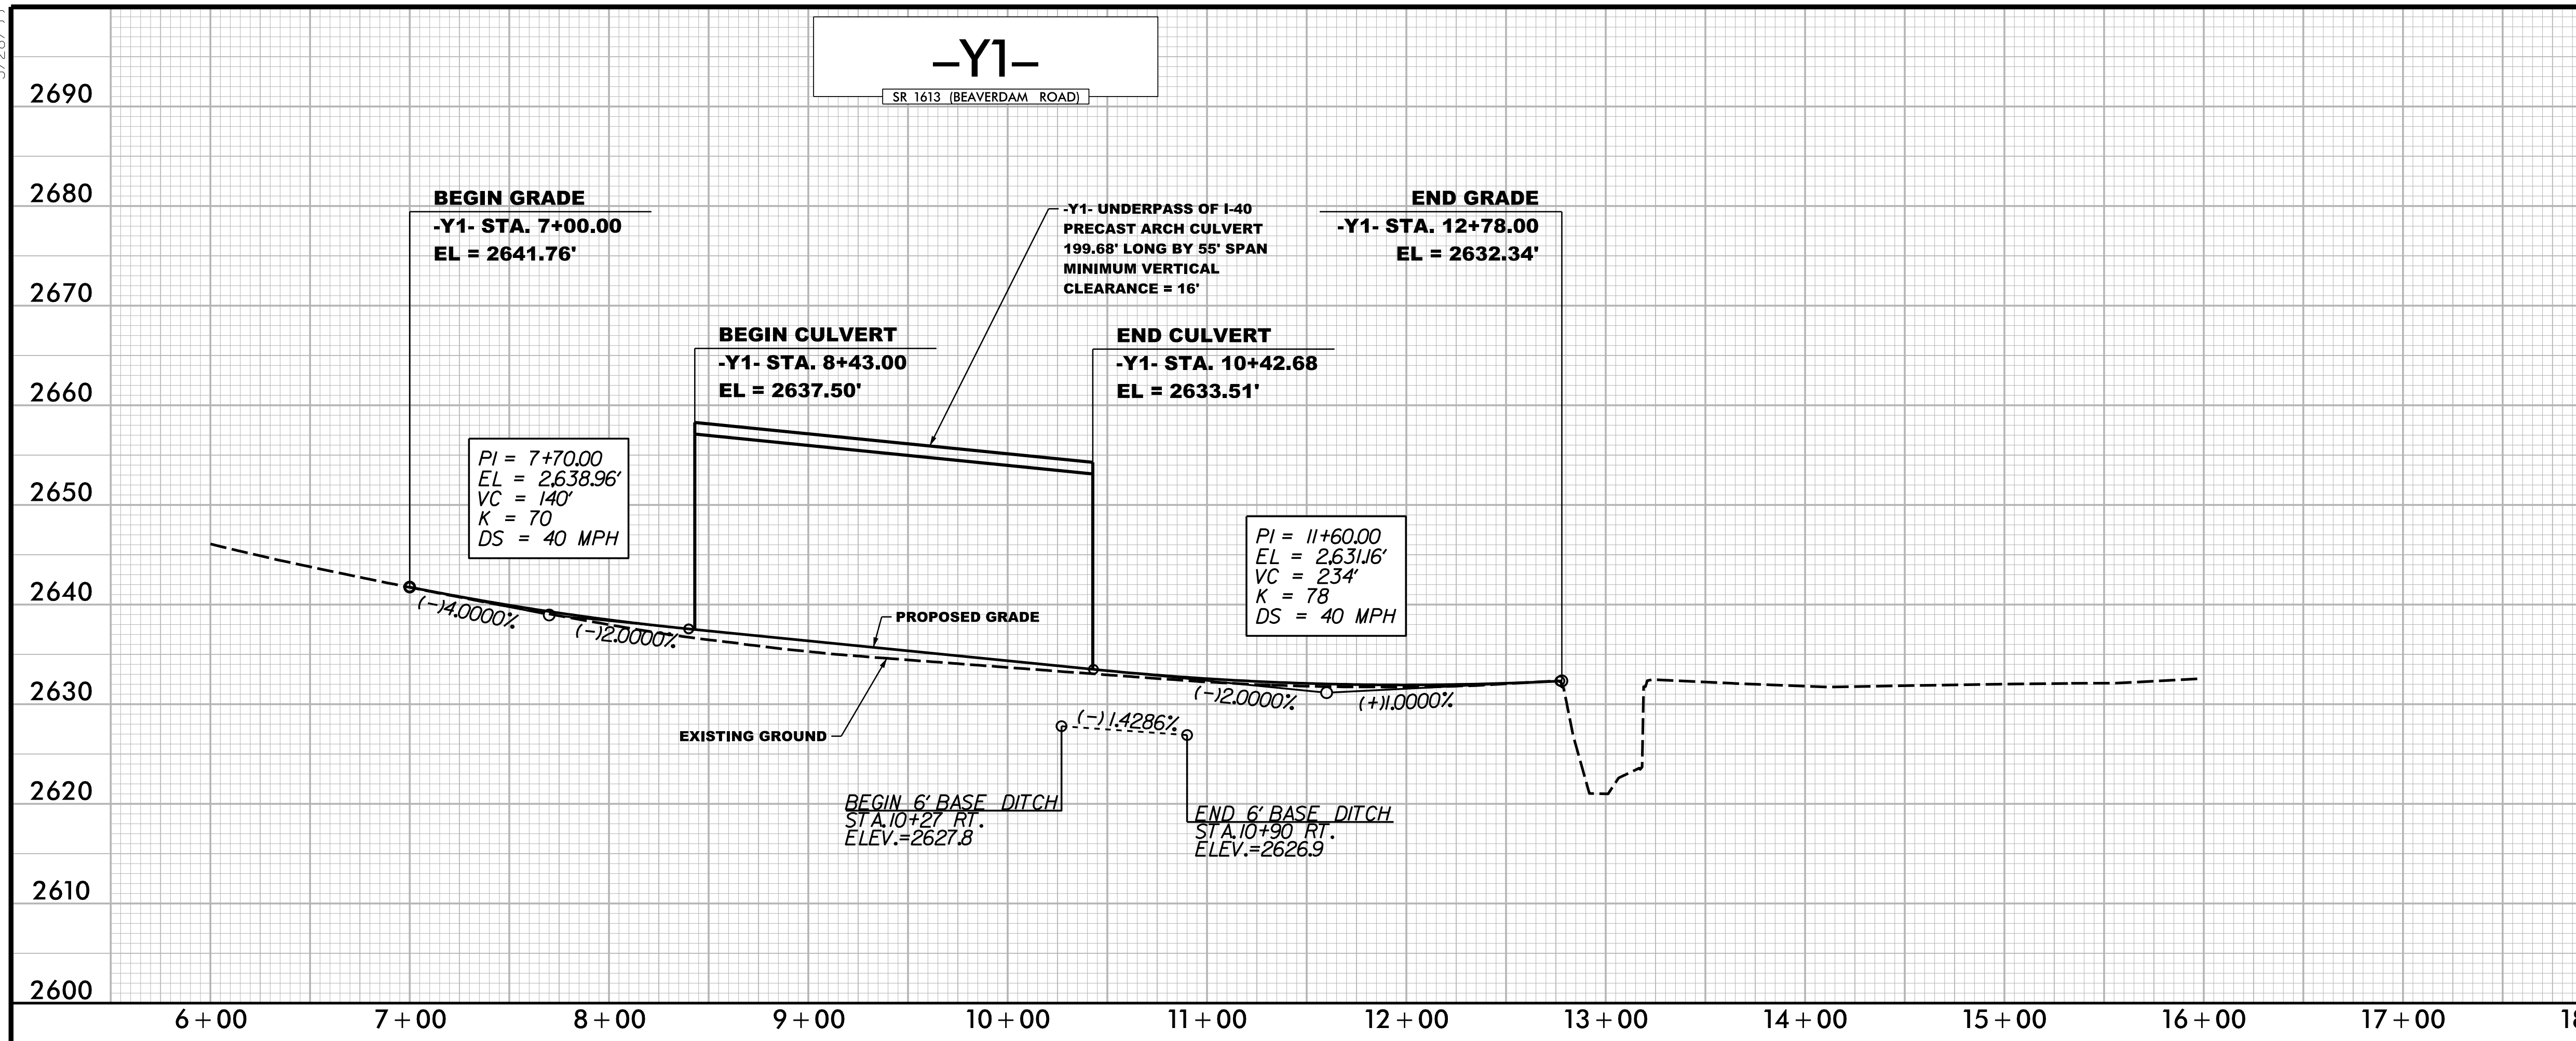


5/28/24

PROJECT REFERENCE NO. HB-0002	SHEET NO. 10
ROADWAY DESIGN ENGINEER	HYDRAULICS ENGINEER
 1223 Jones Franklin Rd. Raleigh, N.C. 27606 License No. F-0377 Bus: 919 851 8077 Fax: 919 851 8107	
TRANSPORTATION PLANNING/DESIGN - BRIDGE/STRUCTURE DESIGN CIVIL/SITE DESIGN - GIS/GPS - CONSTRUCTION OBSERVATION	
DOCUMENT NOT CONSIDERED FINAL UNLESS ALL SIGNATURES COMPLETED	

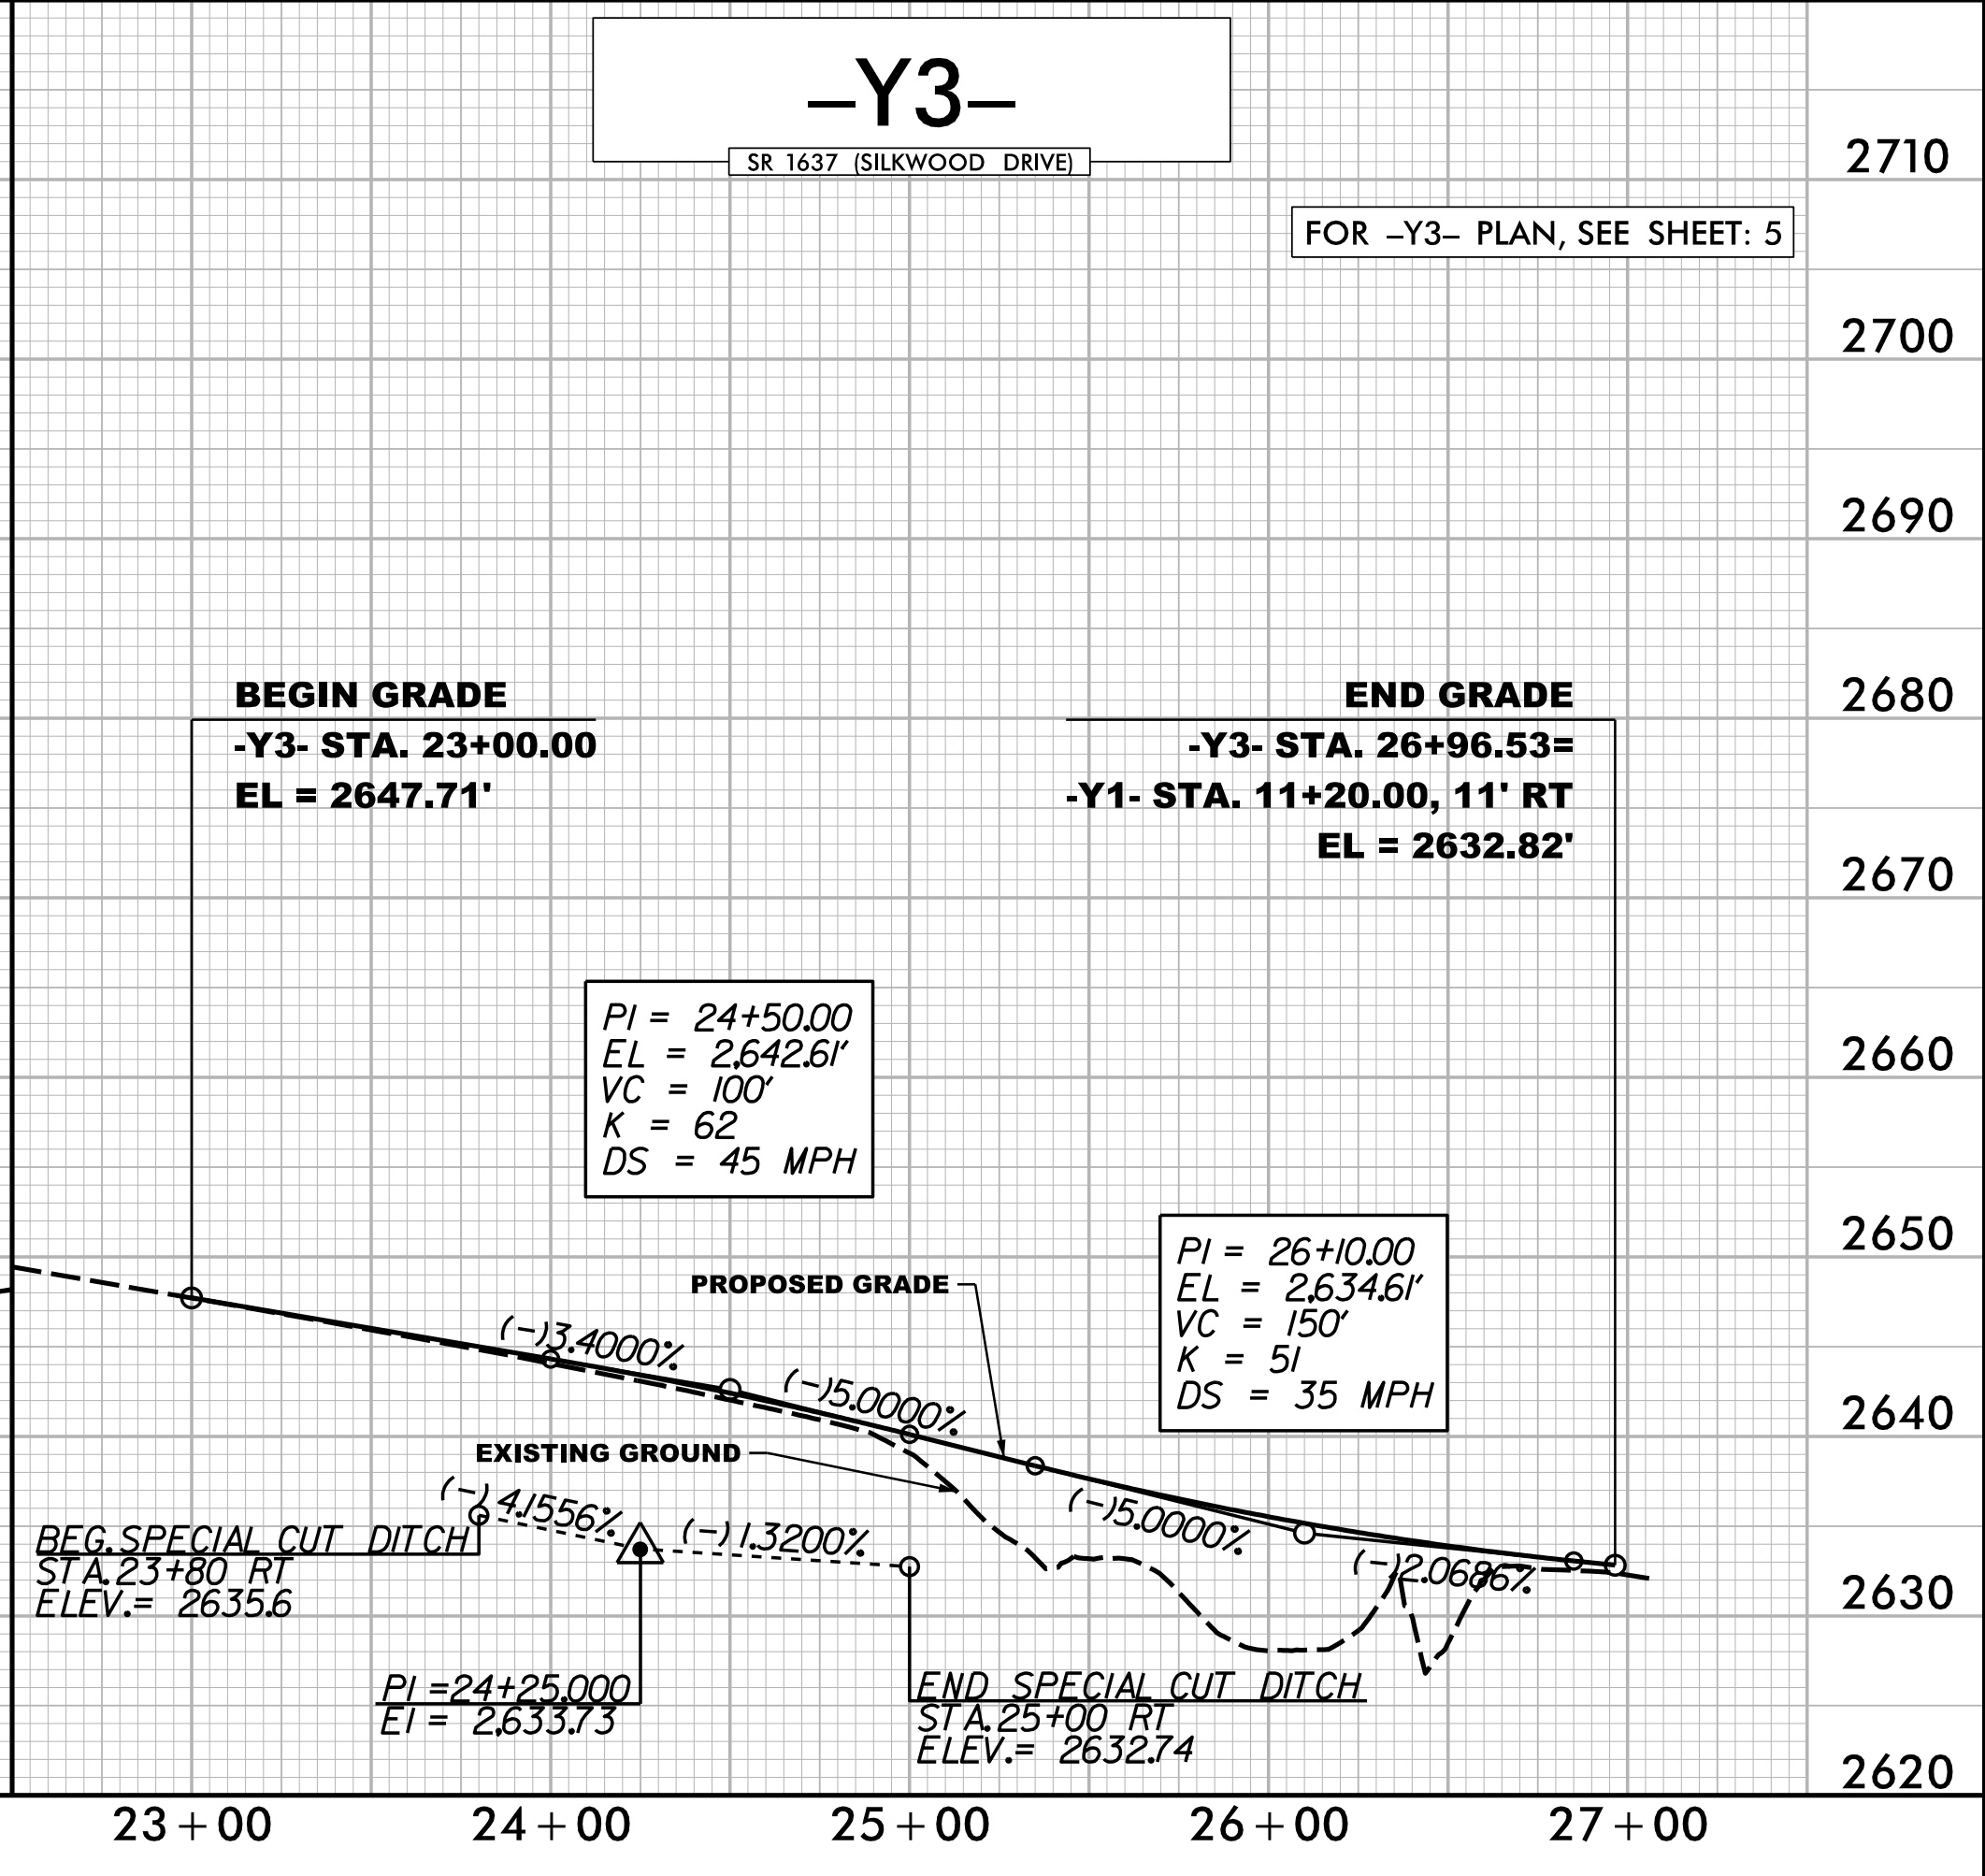

2650	
2640	
2630	
2620	
2610	FOR -Y1- PLAN, SEE SHEET: 5
2600	LEFT DITCH -----
	RIGHT DITCH -----
	2600

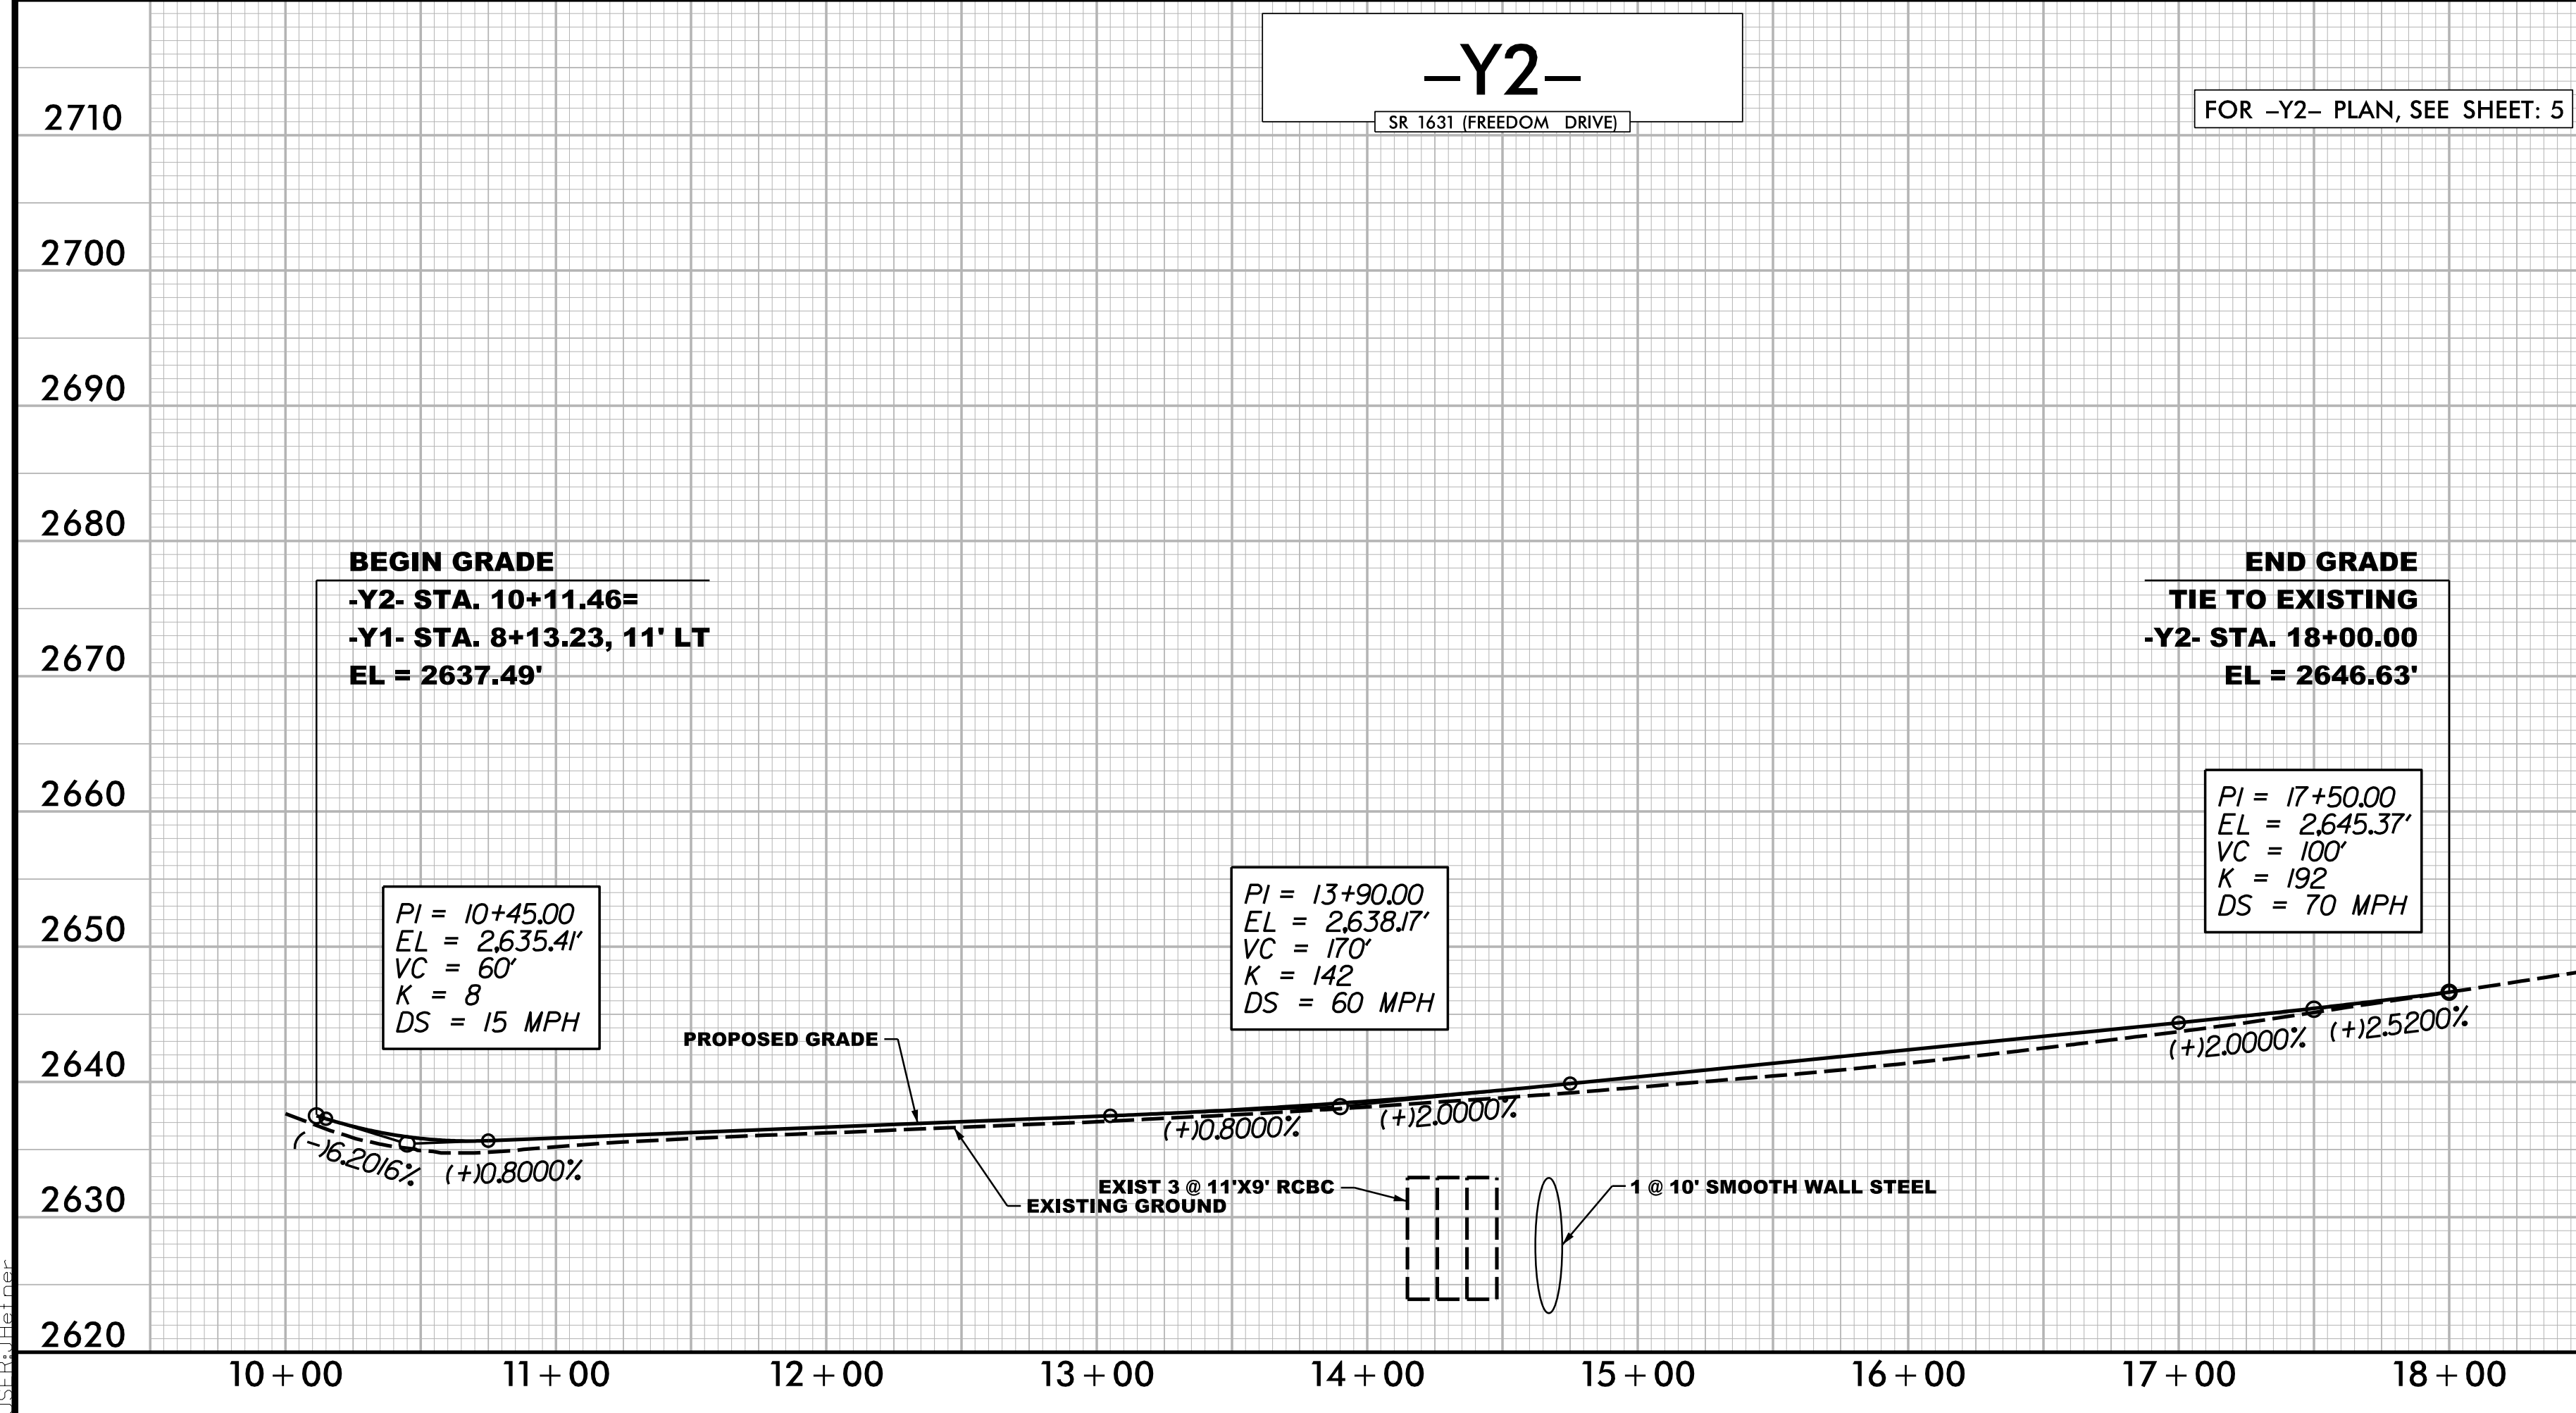

2710	FOR -Y2- PLAN, SEE SHEET: 5
2700	FOR -Y3- PLAN, SEE SHEET: 5
2690	
2680	
2670	
2660	
2650	
2640	
2630	
2620	

3/15/2024 H:\002_rdy_psh_10.plt.dgn