

3/4/2024
 \\wei-fs01\projects\2021\2147.07_HB-0002\Traffic\Traffic\Pre-Let\Plan\WZTC_AR\HB-0002_TMP_02E_TSig.dgn
 User: AHayes


P61
 MAINTAINED R/W
 GR
 28,000'
 MAINTAINED R/W
 SR 1004 NEWFOUND RD.
 GR
 75'
 P
O
R
T
 P61
 235'
 BST
 SR 1613 BEVERDAM RD.
 MAINTAINED R/W
 28,000'
 MAINTAINED R/W
 MTL
 200'
 MTL
 P
O
R
T
 P61
 MAINTAINED R/W
 28,000'
 MAINTAINED R/W
 SR 1004 NEWFOUND RD.
 GR

1223 Jones Franklin Rd.
 Raleigh, N.C. 27606
 License No. F-0377
 Bus: 919 851 8077
 Fax: 919 851 8107

TRANSPORTATION PLANNING/DESIGN - BRIDGE/STRUCTURE DESIGN
 CIVIL/SITE DESIGN - GIS/GPS - CONSTRUCTION OBSERVATION

APPROVED:
D1197C256E3403
 DATE: 3/4/2024

**DOCUMENT NOT CONSIDERED FINAL
 UNLESS ALL SIGNATURES COMPLETED**

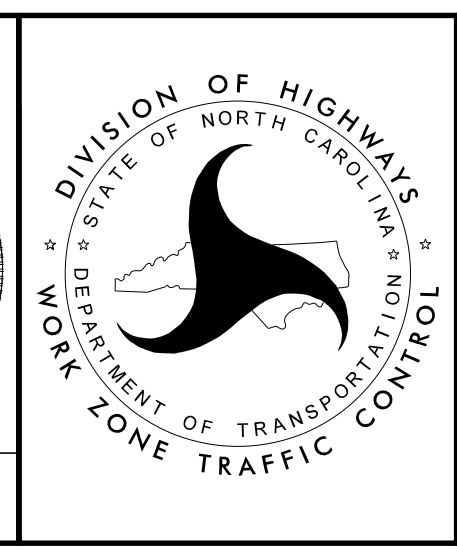

TEMPORARY SIGNAL AT
 BEAVERDAM RD AND
 NEWFOUND RD