
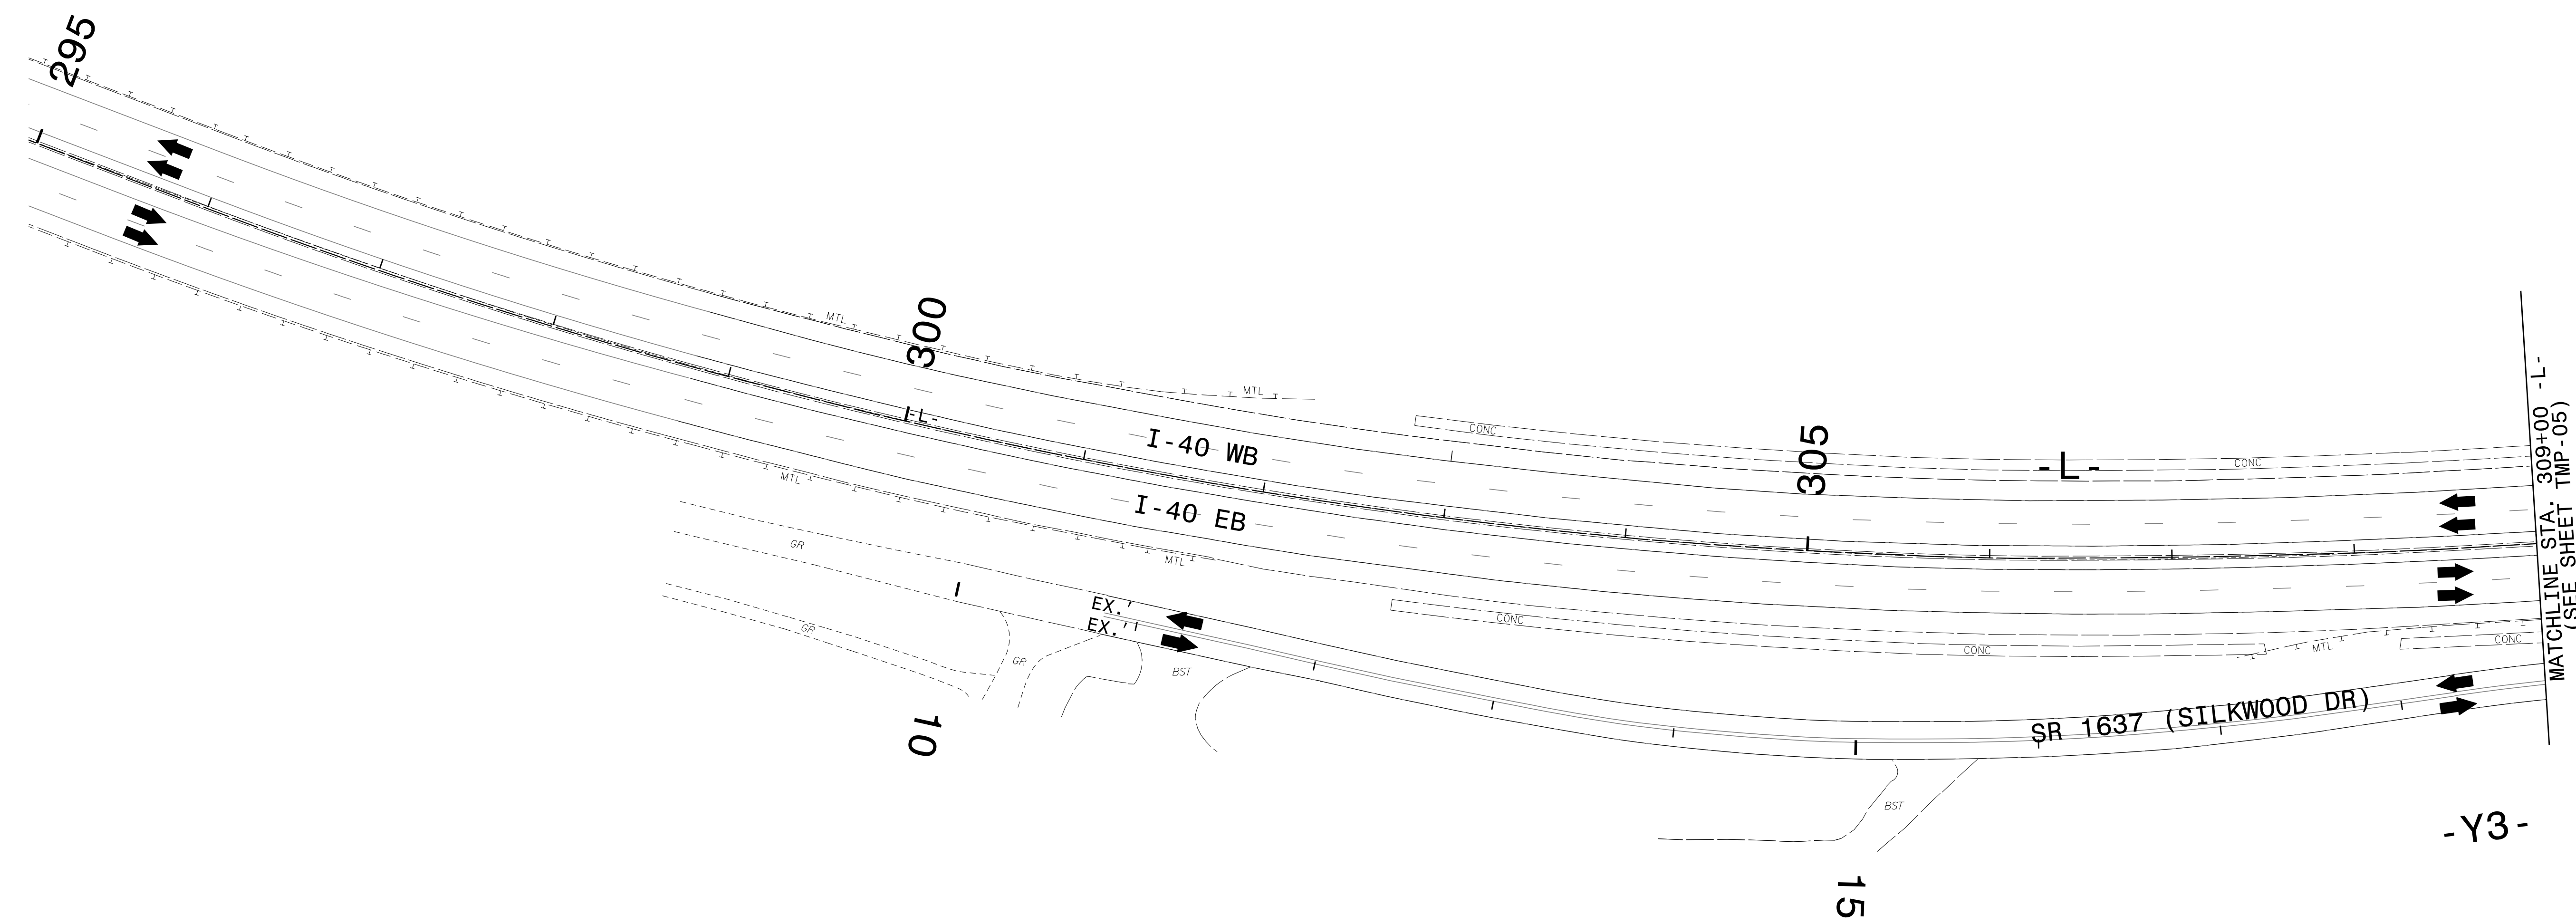


PROJ. REFERENCE NO.	SHEET NO.
HB-0002	TMP-04

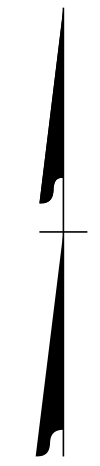

3/26/2024
 \\wei-f501\projects\2021\2147.07_HB-0002\Traffic\Traffic\Pre-Let\Plan\WZTC_AR\HB-0002_TMP_04_PHL.dgn
 User: AHayes

PHASE I, STEP 2 DETAIL

1223 Jones Franklin Rd.
 Raleigh, N.C. 27606
 License No. F-0377
 Bus: 919 851 8077
 Fax: 919 851 8107

TRANSPORTATION PLANNING/DESIGN - BRIDGE/STRUCTURE DESIGN
 CIVIL/SITE DESIGN - GIS/GPS - CONSTRUCTION OBSERVATION

APPROVED:
DocuSigned by:
Greg S. Purvis
01F0FC256E3403...

DATE: 3/26/2024

**DOCUMENT NOT CONSIDERED FINAL
 UNLESS ALL SIGNATURES COMPLETED**

