
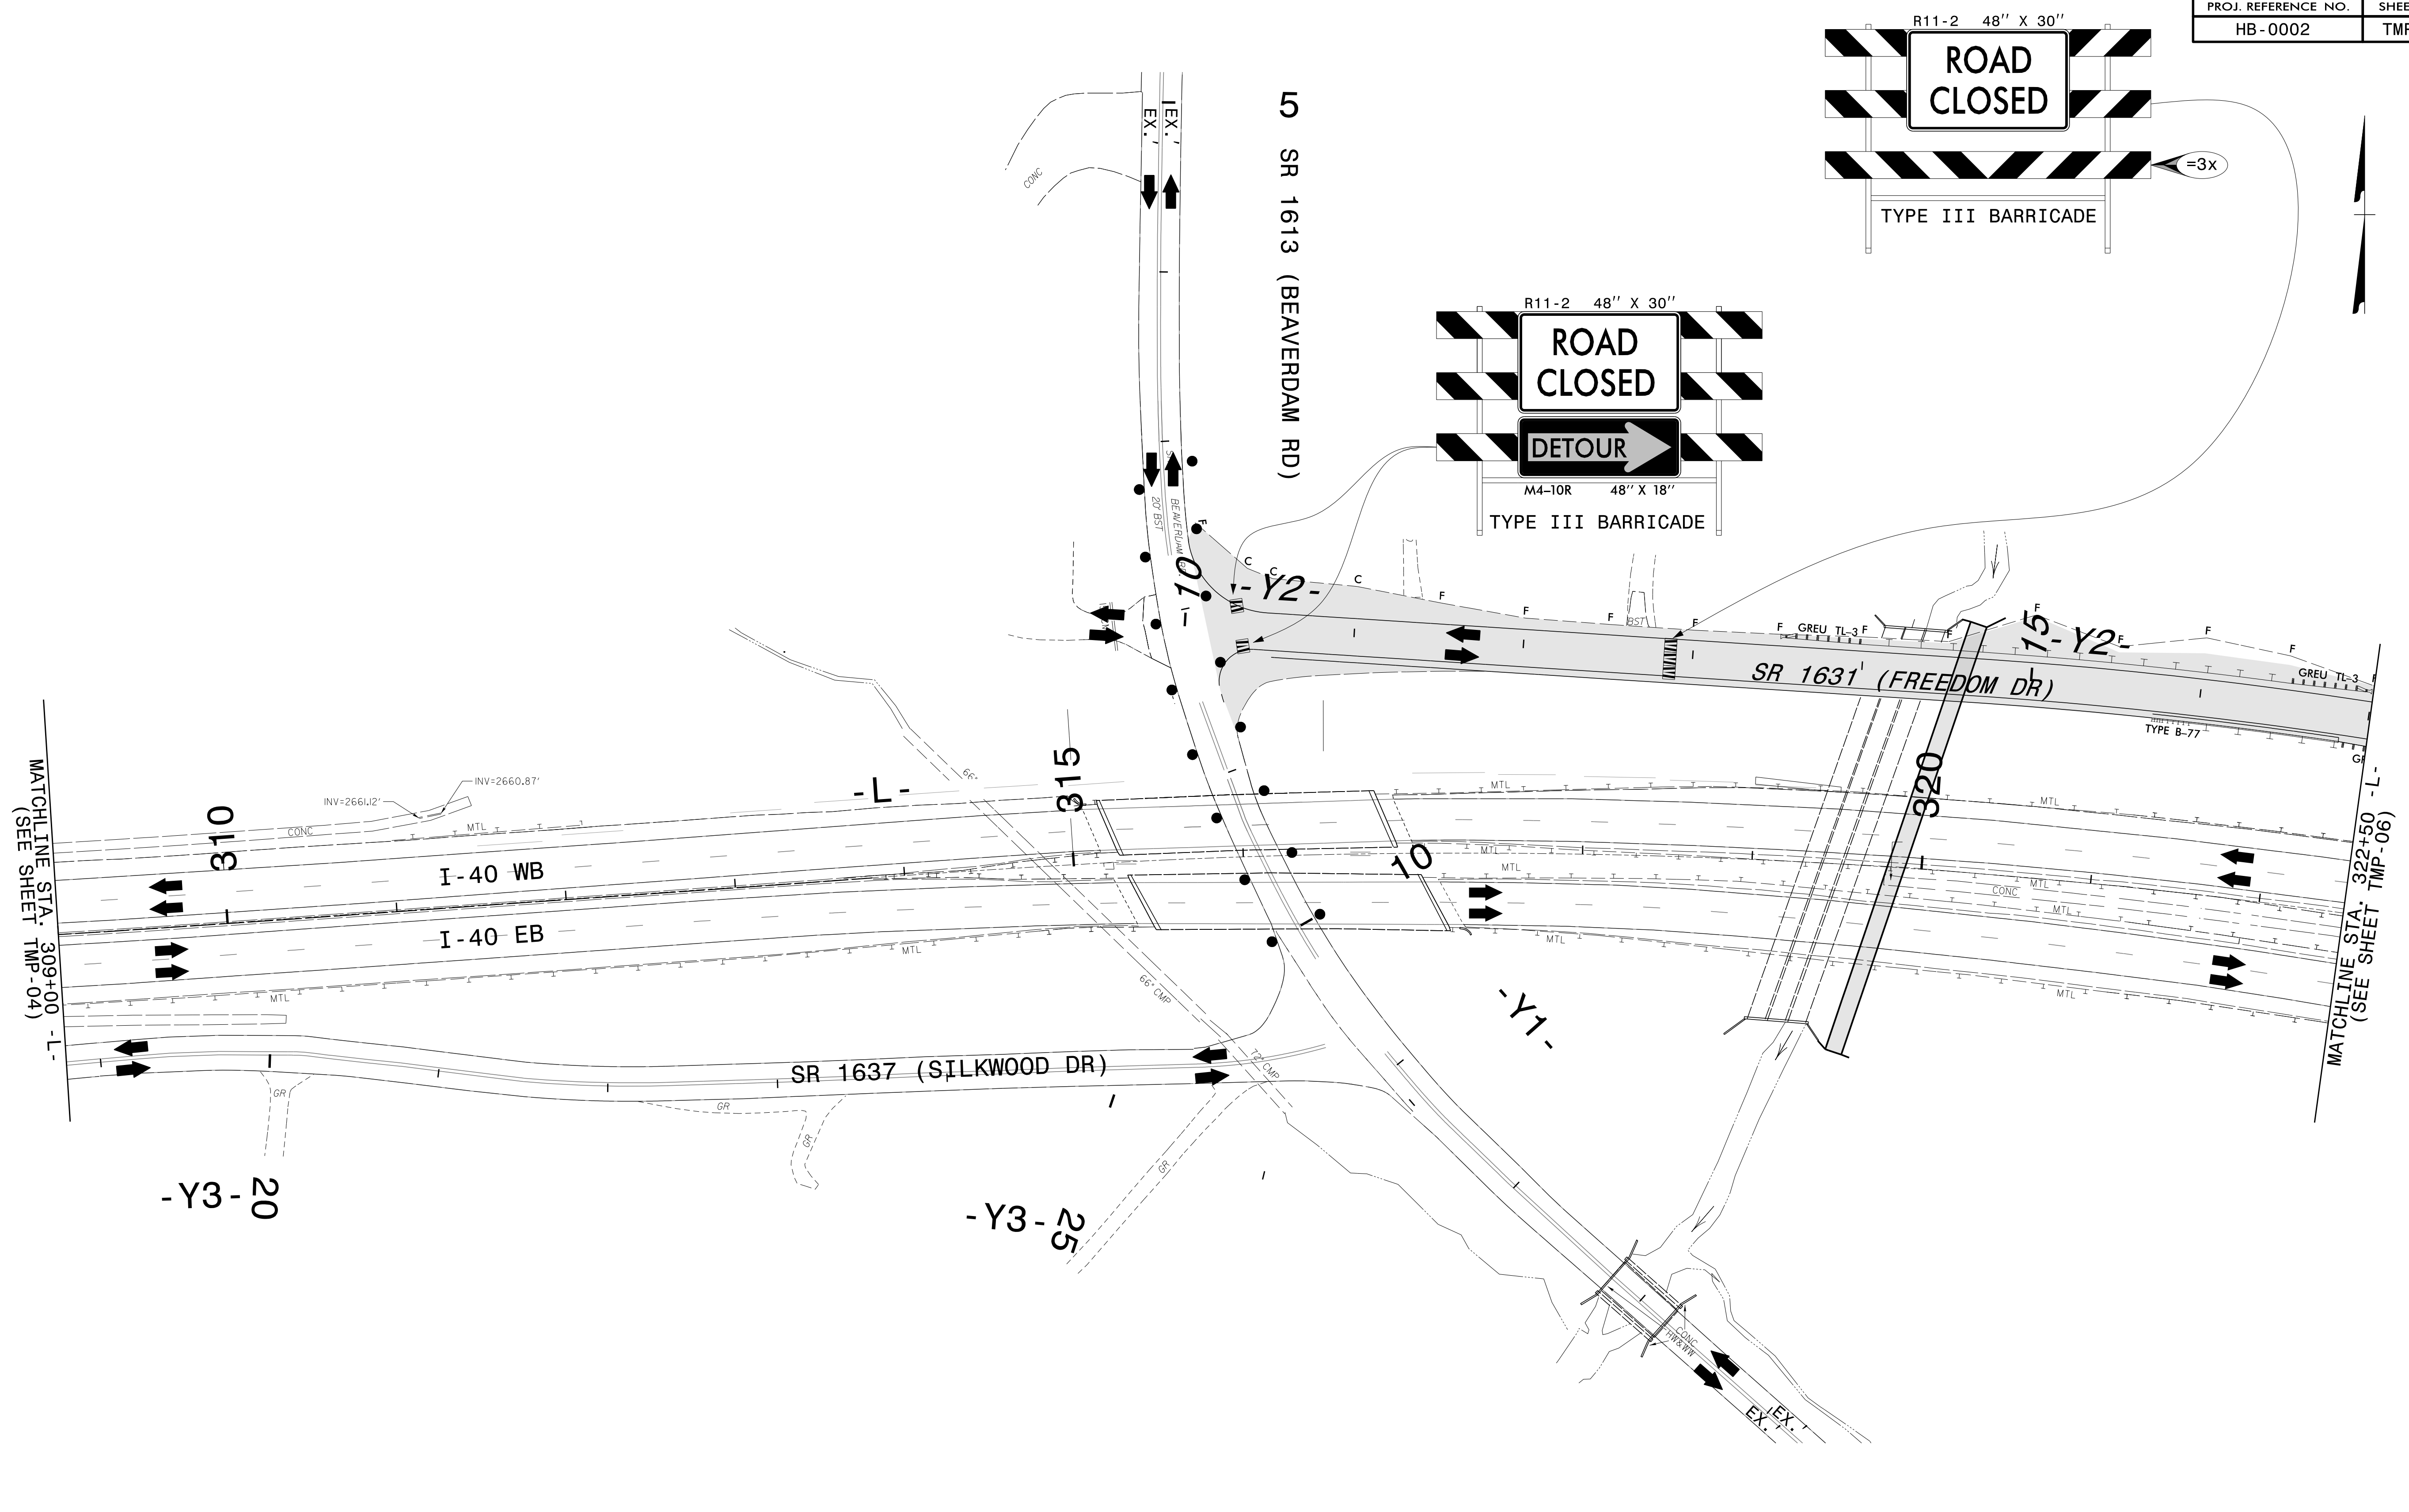
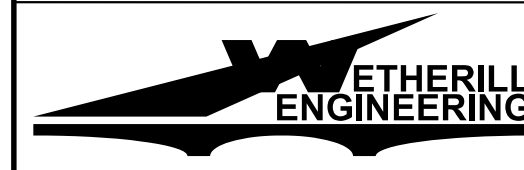



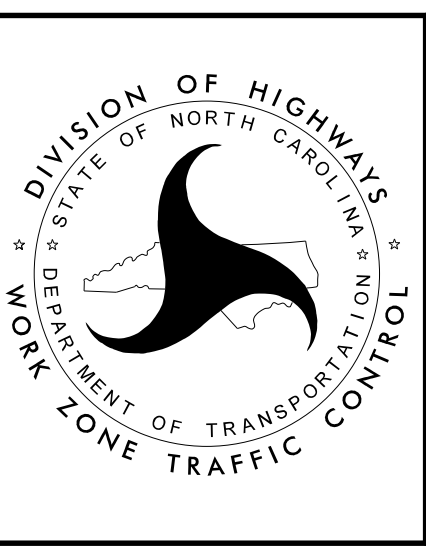
PROJ. REFERENCE NO.	SHEET NO.
HB-0002	TMP-05

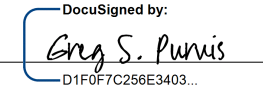

3/26/2024
 \\wei-fs01\projects\2021\2147.07_HB-0002\Traffic\Traffic\Pre-Let\Plan\WZTC_AR\HB-0002_TMP_05_Phl.dgn
 User: AHayes


WETHERILL ENGINEERING
 1223 Jones Franklin Rd.
 Raleigh, N.C. 27606
 License No. F-0377
 Bus: 919 851 8077
 Fax: 919 851 8107

APPROVED: 
 DATE: 3/26/2024

**DOCUMENT NOT CONSIDERED FINAL
 UNLESS ALL SIGNATURES COMPLETED**



PHASE I, STEP 2 DETAIL