


3/26/2024
 \\wei-fs01\projects\2021\2147.07_HB-0002\Traffic\Traffic\Pre-Let\Plan\WZTC_AR\HB-0002_TMP_06_Phi.dgn
 User: AHayes

MATCHLINE STA. 322+50 -L- (SEE SHEET TMP-05)
 I-40 WB
 I-40 EB
 SR 1631 (FREEDOM DR)
 20-Y2-L
 325
 330
 GRAVEL
 CONC
 MTL
 F
 +00
 TL-3
 R11-2 48" X 30"
 ROAD CLOSED
 =3x
 TYPE III BARRICADE

WETHERILL ENGINEERING
 1223 Jones Franklin Rd.
 Raleigh, N.C. 27606
 License No. F-0377
 Bus: 919 851 8077
 Fax: 919 851 8107
 TRANSPORTATION PLANNING/DESIGN - BRIDGE/STRUCTURE DESIGN
 CIVIL/SITE DESIGN - GIS/GPS - CONSTRUCTION OBSERVATION

APPROVED: *Greg S. Purvis*
DocuSigned by:
Greg S. Purvis
D11F0FC256E3403
 DATE: 3/26/2024

**DOCUMENT NOT CONSIDERED FINAL
UNLESS ALL SIGNATURES COMPLETED**

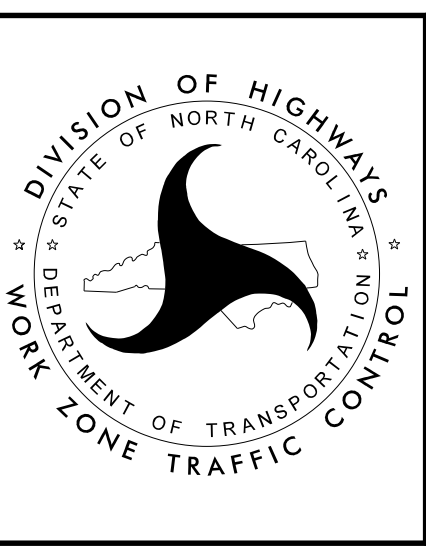

PHASE I, STEP 2 DETAIL