
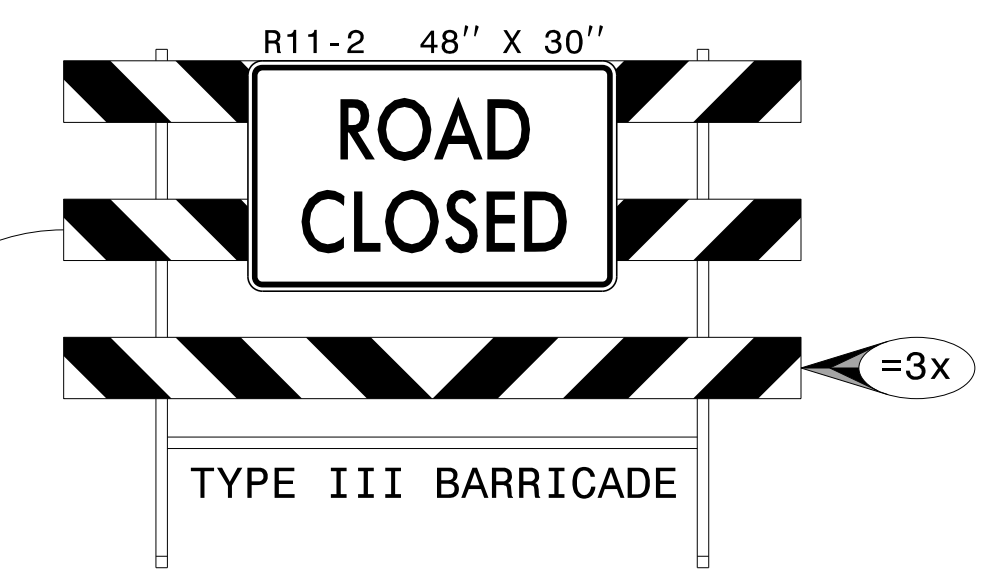


-Y3-20

-Y3-25

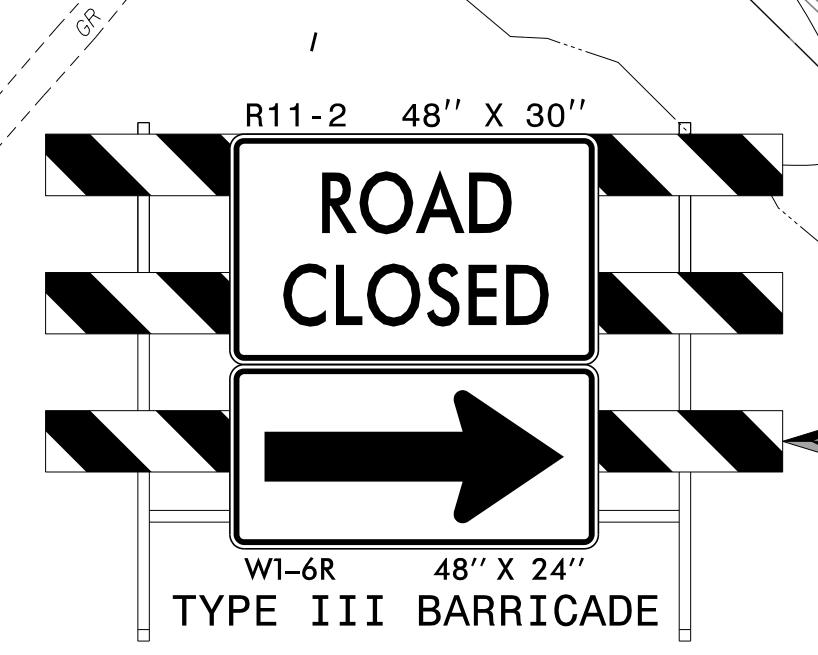

NOTES:
 1) SEE FINAL PAVEMENT MARKING PLAN FOR INFORMATION RELATED TO -Y2-.

ETHERILL ENGINEERING
 1223 Jones Franklin Rd.
 Raleigh, N.C. 27606
 License No. F-0377
 Bus: 919 851 8077
 Fax: 919 851 8107

TRANSPORTATION PLANNING/DESIGN - BRIDGE/STRUCTURE DESIGN
 CIVIL/SITE DESIGN - GIS/GPS - CONSTRUCTION OBSERVATION

APPROVED: *Greg S. Purvis*
 DATE: 3/26/2024

NORTH CAROLINA PROFESSIONAL SEAL
 22999
 ENGINEER
 GREG S. PURVIS

DOCUMENT NOT CONSIDERED FINAL UNLESS ALL SIGNATURES COMPLETED



PHASE I, STEP 3 DETAIL

3/26/2024
 \\wei-fs01\projects\2021\2147.07_HB-0002\Traffic\Traffic\Pre-Let\Plan\WZTC_AR\HB-0002_TMP-05A_PHL.dgn
 User: AHayes