

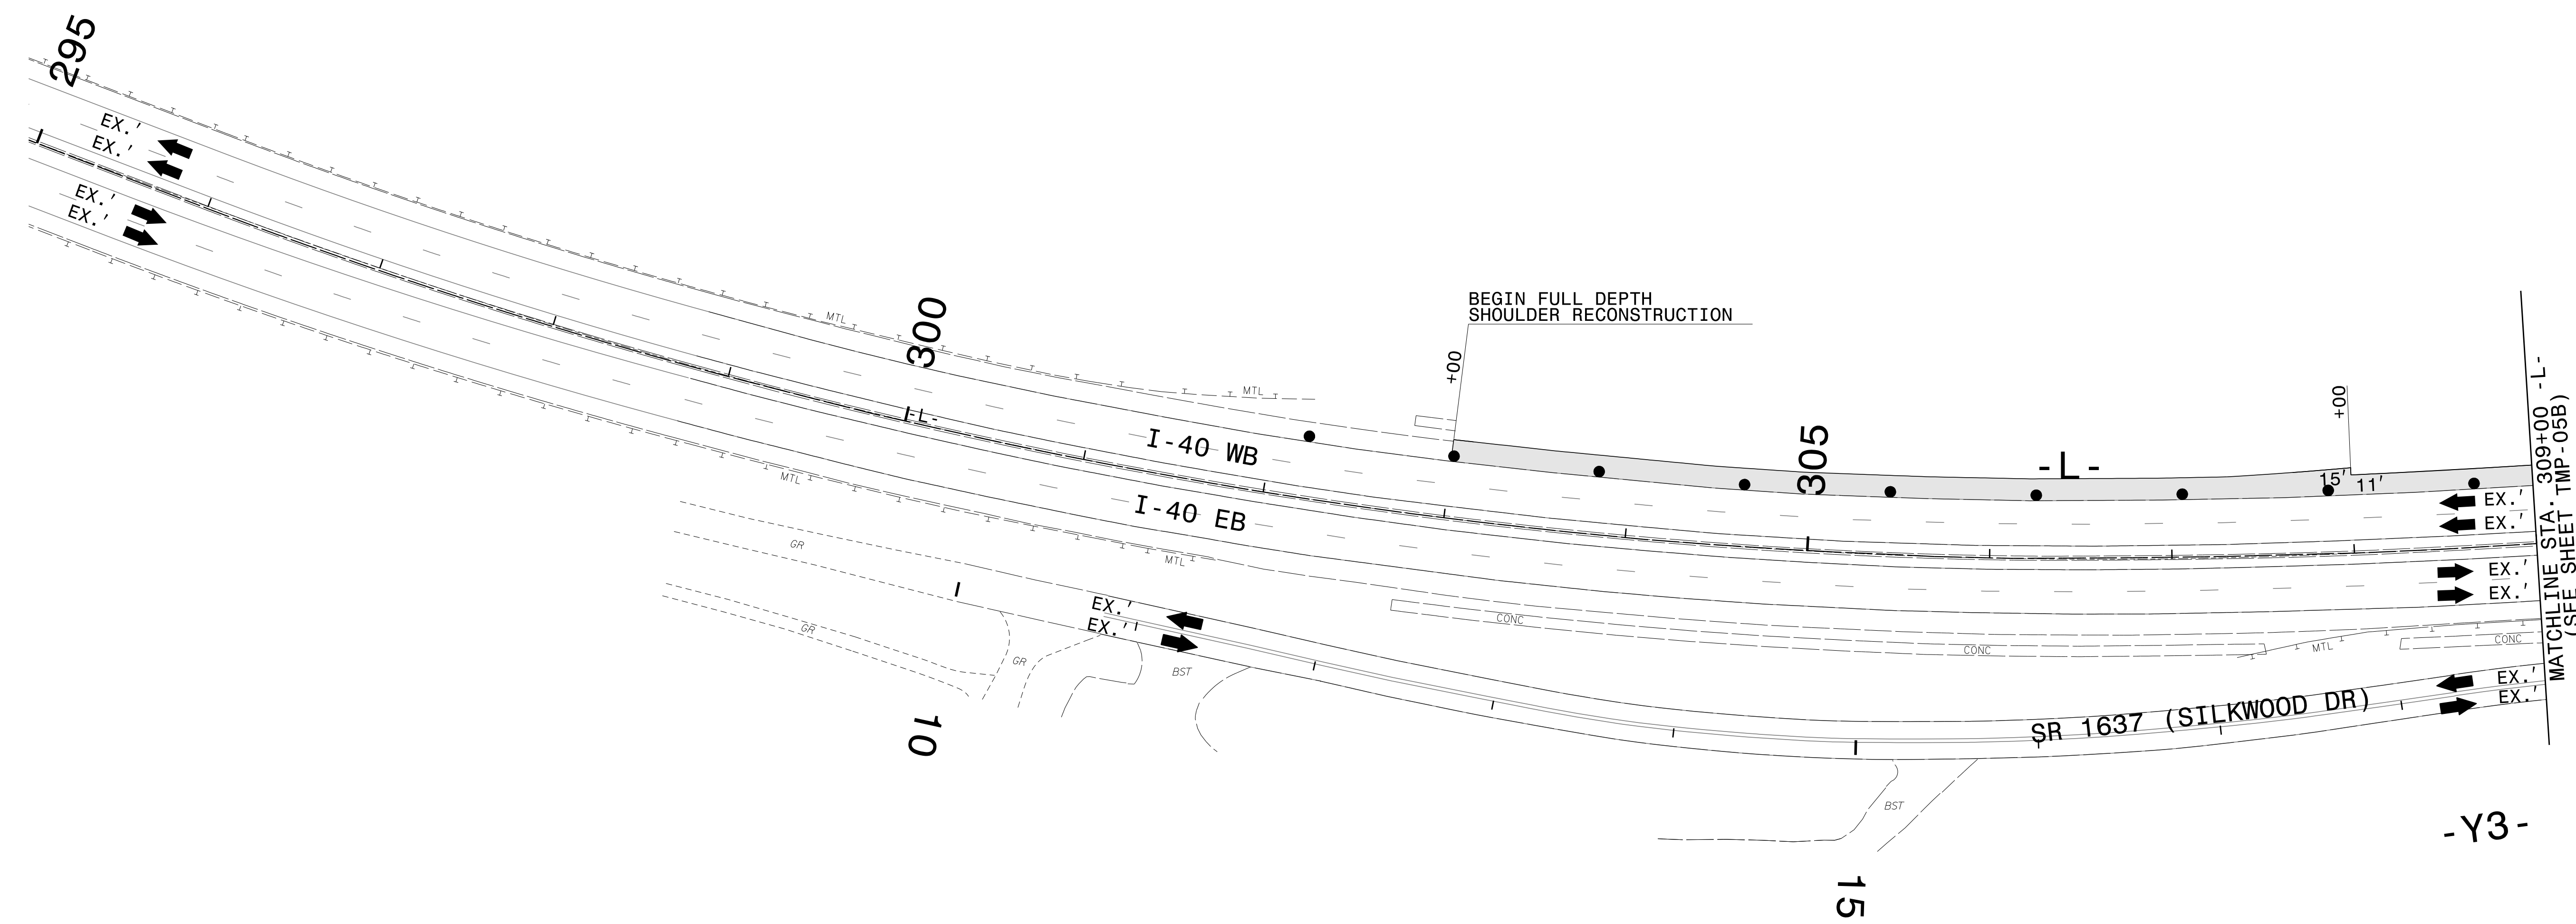


PROJ. REFERENCE NO.	SHEET NO.
HB-0002	TMP-04B

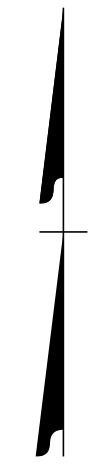

3/26/2024
 \\wei-fs01\projects\2021\2147.07_HB-0002\Traffic\Traffic\Design\Pre-Let\Plan\WZTC_AR\HB-0002_TMP_04B_P1.dgn
 User: AHayes


1223 Jones Franklin Rd.
 Raleigh, N.C. 27606
 License No. F-0377
 Bus: 919 851 8077
 Fax: 919 851 8107

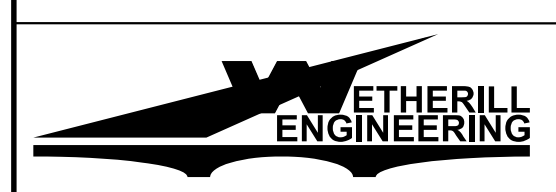

TRANSPORTATION PLANNING/DESIGN - BRIDGE/STRUCTURE DESIGN
 CIVIL/SITE DESIGN - GIS/GPS - CONSTRUCTION OBSERVATION

APPROVED: *Greg S. Purvis*
DocuSigned by:
Greg S. Purvis
D11F0FC256E3403
 DATE: 3/26/2024

**DOCUMENT NOT CONSIDERED FINAL
 UNLESS ALL SIGNATURES COMPLETED**

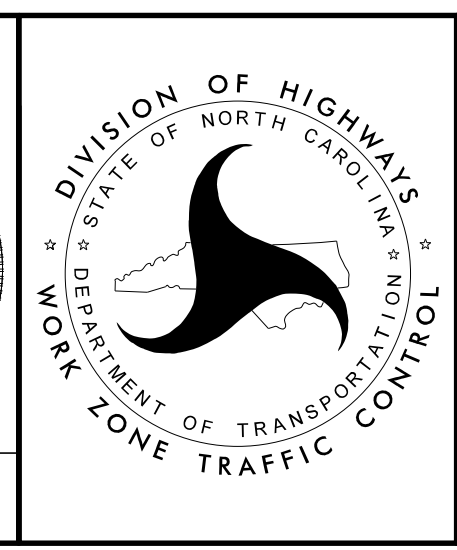

PHASE I, STEP 4 DETAIL