
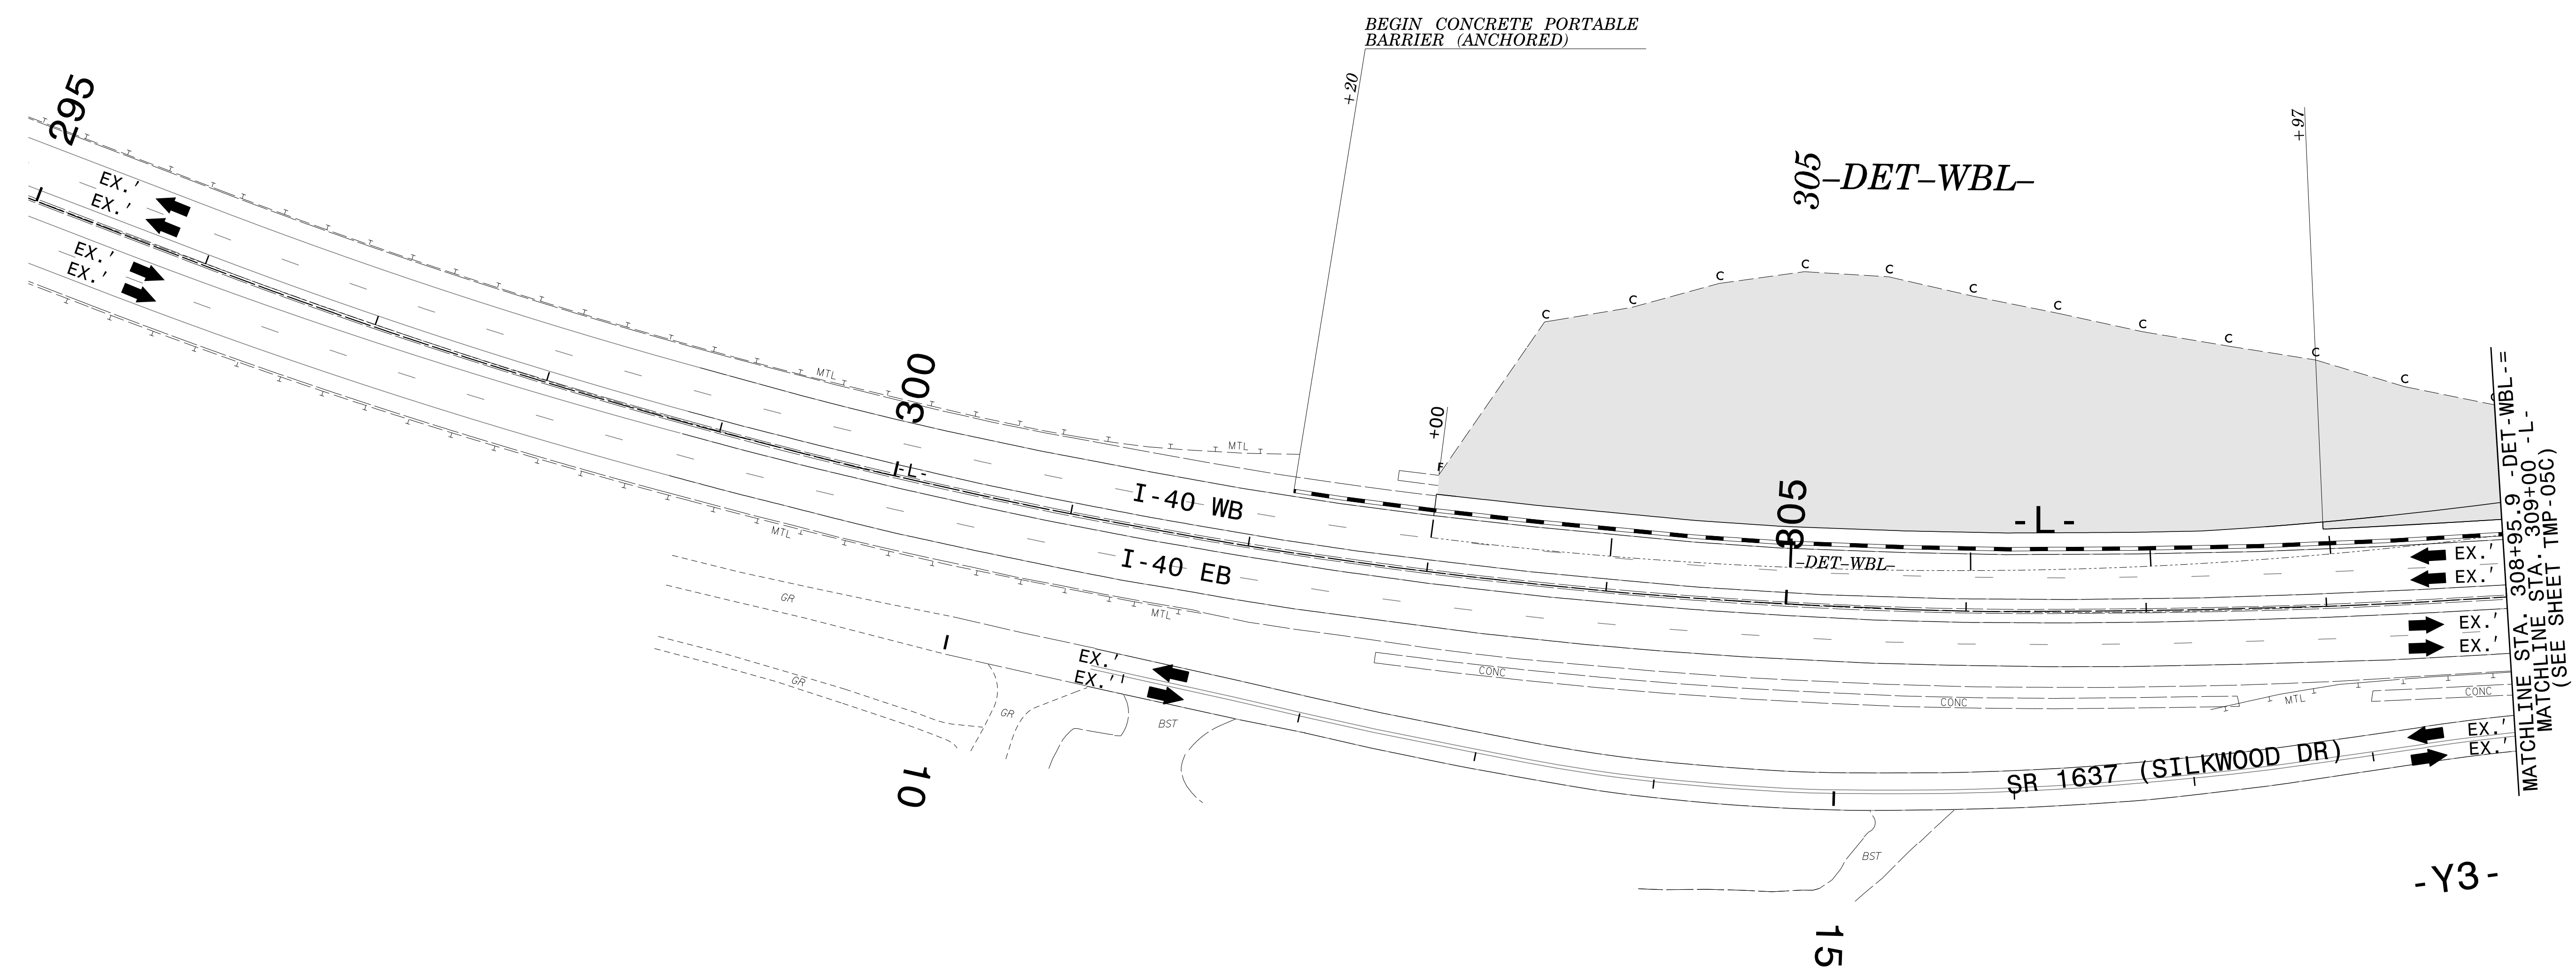



PROJ. REFERENCE NO.	SHEET NO.
HB-0002	TMP-04C

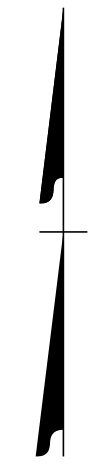

MATCHLINE STA. 308+95.9 -DET-WBL-
MATCHLINE STA. 309+00 -L-
(SEE SHEET TMP-05C)


-Y3-


3/26/2024
\\wei-fs01\projects\2021\2147.07_HB-0002\Traffic\Traffic\Design\Pre-Let\Plan\WZTC_AR\HB-0002_TMP_04C_PHL.dgn
User: AHayes

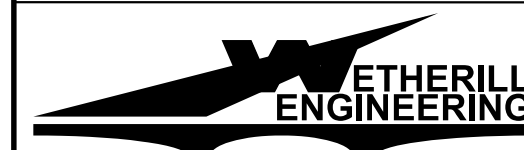


1223 Jones Franklin Rd.
Raleigh, N.C. 27606
License No. F-0377
Bus: 919 851 8077
Fax: 919 851 8107

TRANSPORTATION PLANNING/DESIGN - BRIDGE/STRUCTURE DESIGN
CIVIL/SITE DESIGN - GIS/GPS - CONSTRUCTION OBSERVATION

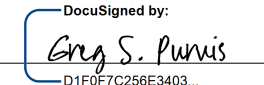APPROVED: 
DATE: 3/26/2024

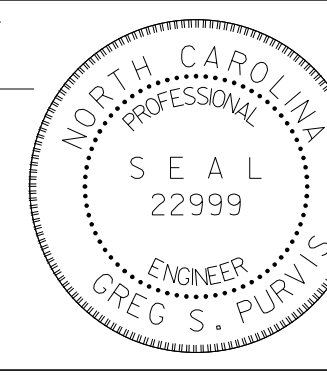

**DOCUMENT NOT CONSIDERED FINAL
UNLESS ALL SIGNATURES COMPLETED**

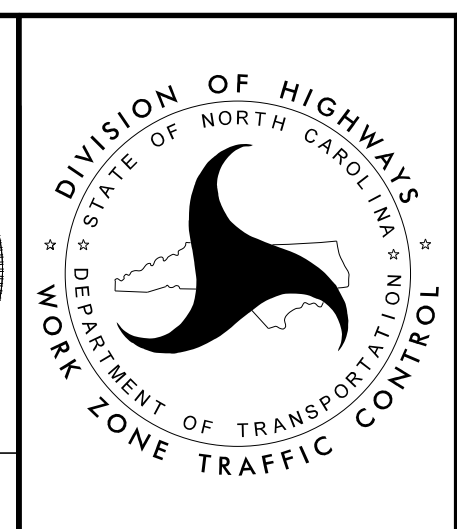

PHASE I, STEP 5 DETAIL