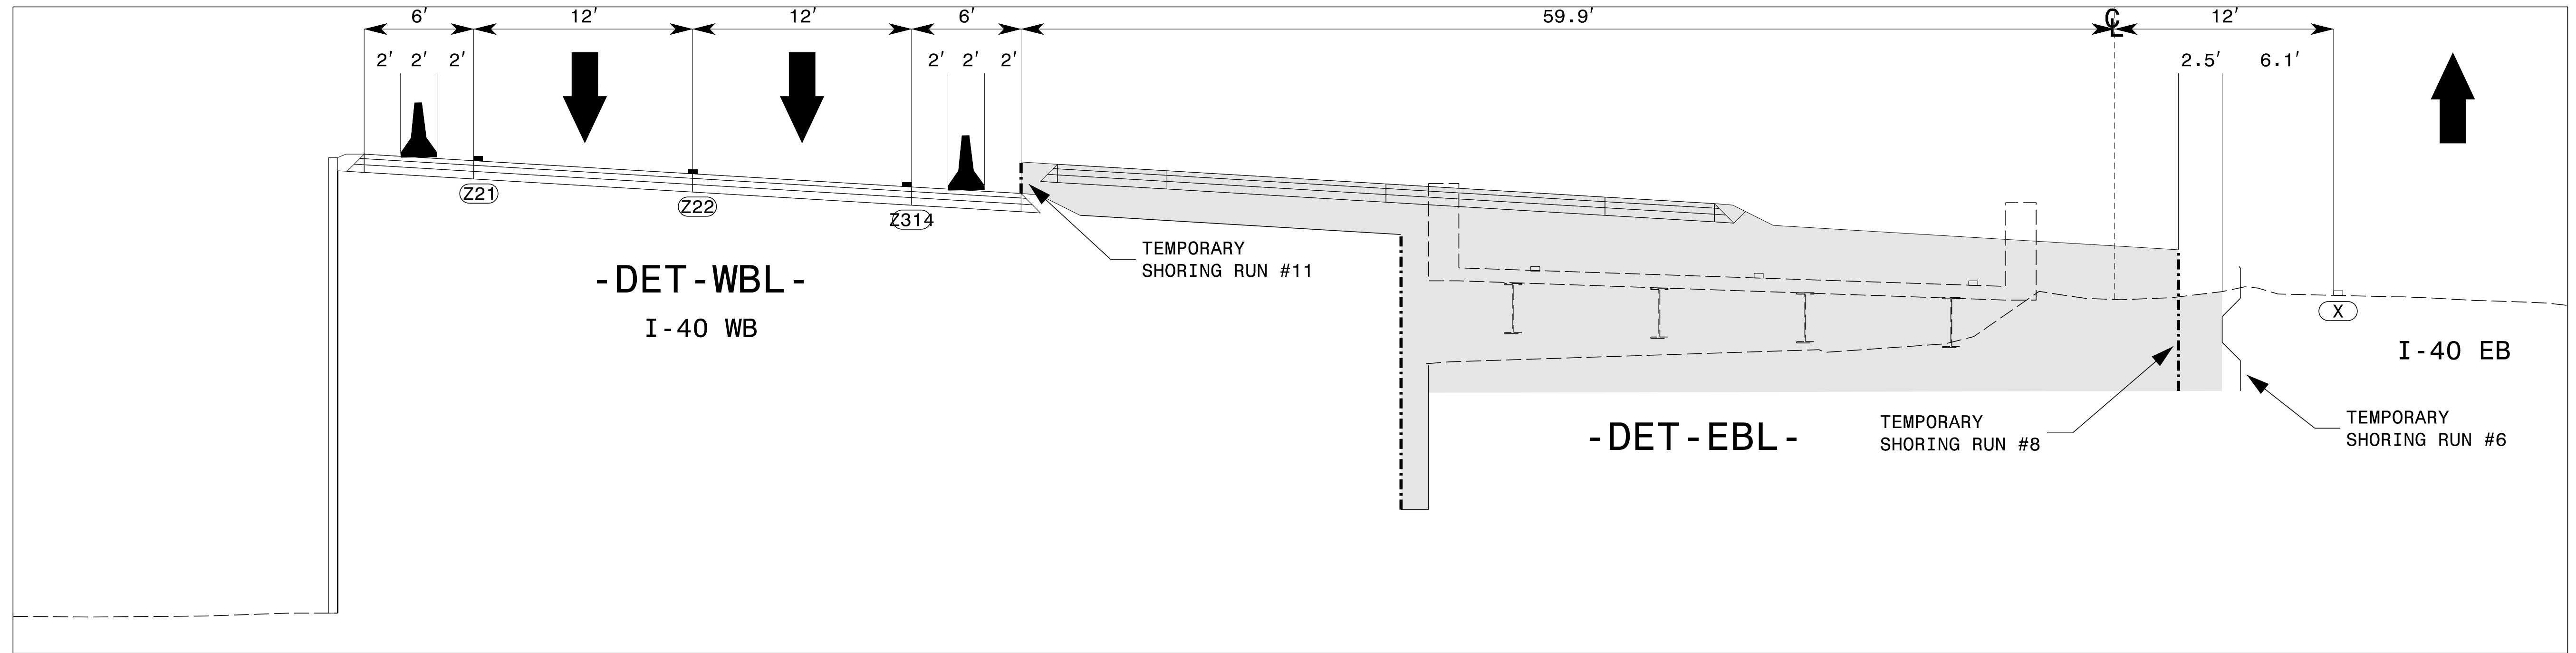
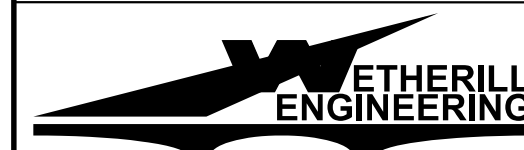


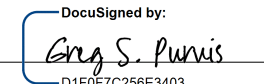

D1
05C 25
STA. 315+25 -L-
CUT SECTION



D2
08 25
STA. 315+25 -L-
CUT SECTION

3/26/2024
 \\wei-fs01\projects\2021\2147.07_HB-0002\Traffic\Traffic\Pre-LeftPlan\WZTC_AR\HB-0002_TMP_25_TCS.D.dgn
 User: AHayes


 1223 Jones Franklin Rd.
 Raleigh, N.C. 27606
 License No. F-0377
 Bus: 919 851 8077
 Fax: 919 851 8107

APPROVED: 
 DATE: 3/26/2024




TEMPORARY CUT SECTION 'D'

**DOCUMENT NOT CONSIDERED FINAL
UNLESS ALL SIGNATURES COMPLETED**