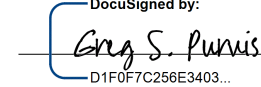

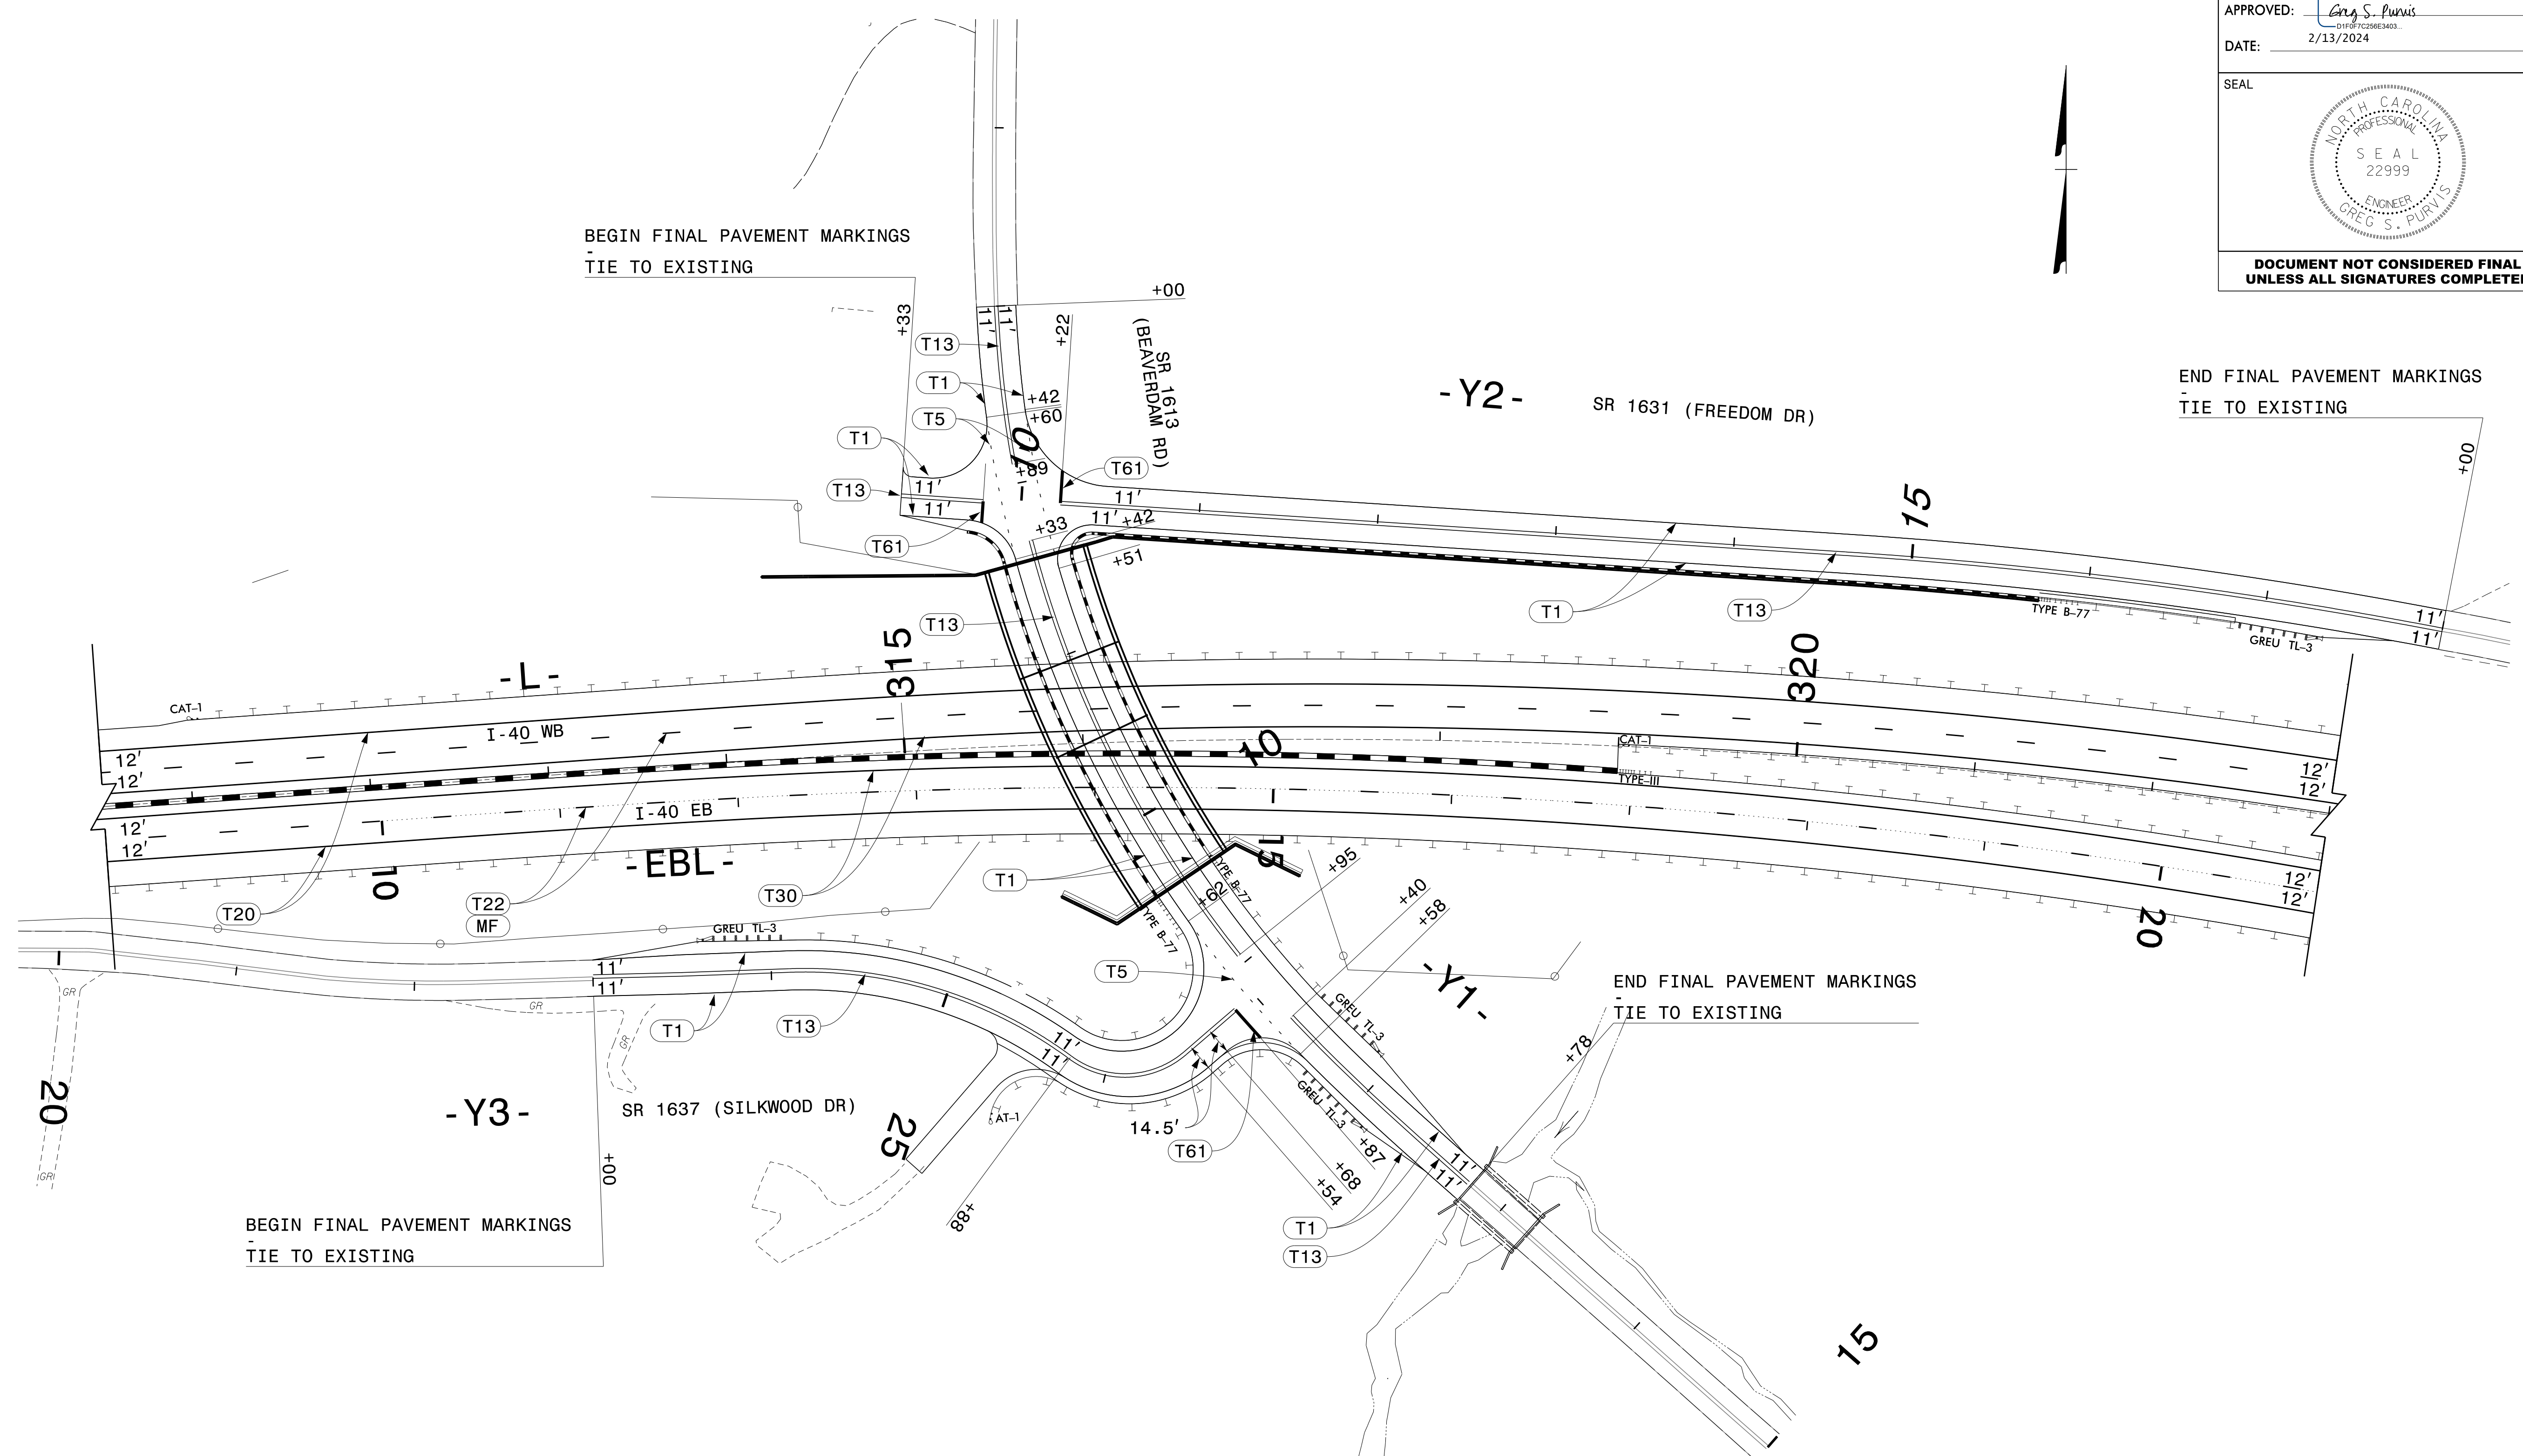
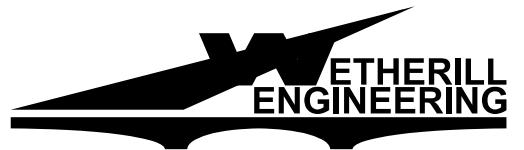


TIP NO. HB-0002	SHEET NO. PMP-02
APPROVED:  DATE: 2/13/2024	
SEAL 	
DOCUMENT NOT CONSIDERED FINAL UNLESS ALL SIGNATURES COMPLETED	



2/13/2024  
 \\wef-fs01\projects\2021\2147.07\_HB-0002\Traffic\Traffic Design\Pre-Let\Plan\Pavement Markings\HB-0002\_PMP\_02.dgn  
 User: AHoyes



1223 Jones Franklin Rd.  
 Raleigh, N.C. 27606  
 License No. F-0377  
 Bus: 919 851 8077  
 Fax: 919 851 8107

TRANSPORTATION PLANNING/DESIGN - BRIDGE/STRUCTURE DESIGN  
 CIVIL/SITE DESIGN - GIS/GPS - CONSTRUCTION OBSERVATION

## PAVEMENT MARKING DETAIL