

02/03/98

Q8-DEC-2023 12:16
 T:\Projects\TP\HB0002\Lighting\Plan SP Est\Plan\HB0002_LE_PSH-EI.dgn
 rghall AT RD-329781L

**DOCUMENT NOT CONSIDERED FINAL
 UNLESS ALL SIGNATURES COMPLETED**

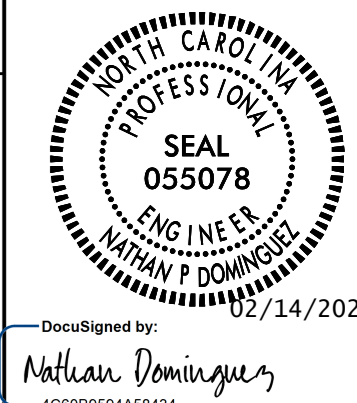



TABLE "C"
 JUNCTION BOX SUMMARY

SHEET	LABEL	LOCATION AND OFFSET	CONTROL SYSTEM "A"													GPS LOCATION 	
			TYPE, PAY ITEM & SIZE														
			IN GROUND			LIGHT STANDARD			HIGH MAST			CONTROL SYSTEM	BARRIER RAIL	SIDE WALK	LAT/LONG		
IG18 18"X12"	IG30 30"X17"	IG36 36"X24"	LS18 18"X12"	LS30 30"X17"	LS36 36"X24"	HM18 18"X12"	HM30 30"X17"	HM36 36"X24"	CS36 36"X24"	BR18 18"X12"	SW18 18"X12"						
E2	JBA1	-Y1 - STA. 10+23, 23' RT	X														
E2	CSAJB	2' FROM CSA							X								
CSA TOTALS			1						1								

TABLE "B"
 ELECTRICAL DUCT SUMMARY
 (ESTIMATED LENGTH IN FEET)

LOCATION	RACEWAY 	SHEET	TYPE														
			JACKED (JA) FEET				BURIED (BD) FEET										
			SIZE 2"	SIZE 3"	SIZE 4"	SIZE 6"	SIZE 2"	SIZE 3"	SIZE 4"	SIZE 6"							
-Y1 - STA. 10+23										70							
CSA TOTALS										70							

SEE SHEET "E-1" FOR
 LEGEND &  NOTES