



APPROVED: *Regina M. Muncy*  
DATE: 4/11/2024

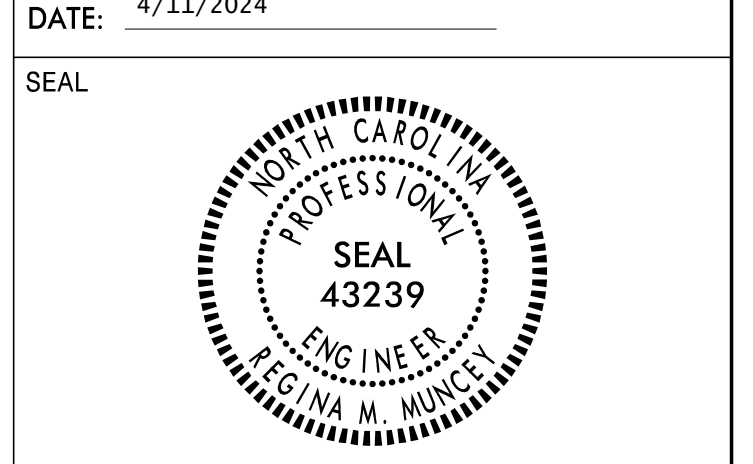

DOCUMENT NOT CONSIDERED FINAL  
UNLESS ALL SIGNATURES COMPLETED




401 QUANTITY REQ'D 2

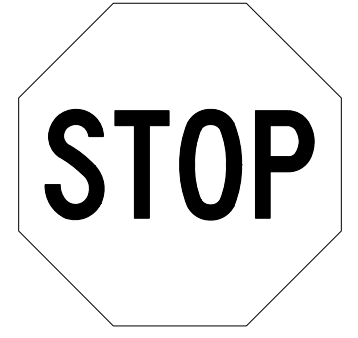

36 X 36  
R1-1

ONE "U" POST PER SIGN


406 QUANTITY REQ'D 3

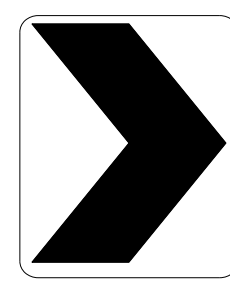


18 X 24  
W1-8R

MOUNT BEHIND SIGN 405  
IN 3 INSTALLATIONS


501



1 - 24 X 12




1 - 24 X 24

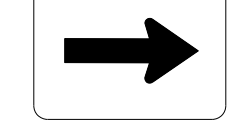

1 - 21 X 15

ONE "U" POST PER SIGN


402 QUANTITY REQ'D 2



48 X 60  
R4-5

TWO "U" POSTS PER SIGN


407 QUANTITY REQ'D 1




30 X 30  
W14-2

ONE "U" POST PER SIGN


502



1 - 24 X 12




1 - 24 X 24

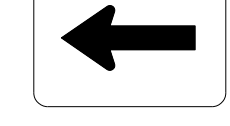

1 - 21 X 15

ONE "U" POST PER SIGN


403 QUANTITY REQ'D 1



36 X 36  
W3-5

ONE "U" POST PER SIGN


404 QUANTITY REQ'D 1

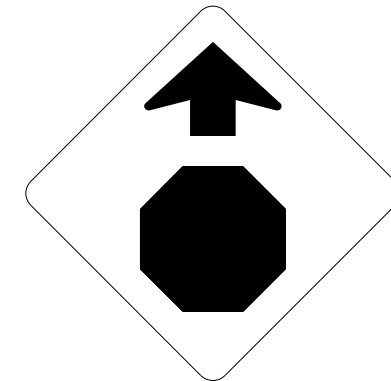

36 X 36  
W3-1

ONE "U" POST PER SIGN


QUANTITY REQ'D 1



18 X 60

ONE "U" POST PER SIGN

405 QUANTITY REQ'D 3

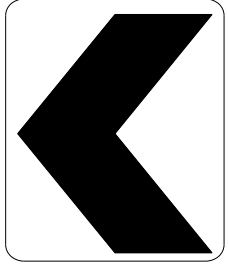


18 X 24  
W1-8L

INSTALL ON ONE "U" POST PER SIGN

INSTALLATION HEIGHT: BOTTOM OF SIGN SHALL BE 4 FEET  
ABOVE THE EDGE OF TRAVEL LANE ELEVATION (RIGHT  
EDGE LINE OF RAMP)

ALL OTHER PORTIONS OF ROADWAY STANDARD DRAWING  
904.50 APPLY

QUANTITY REQ'D 1

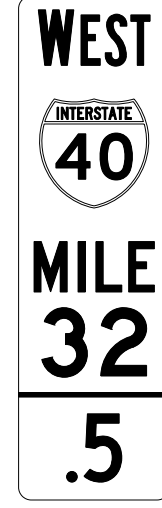

18 X 60

ONE "U" POST PER SIGN

TYPE 'E', 'F', &  
MILEMARKER SIGNS

\$\$\$\$\$SYTIME\$\$\$\$\$  
\$\$\$\$\$DGN\$\$\$\$\$  
\$\$\$\$\$USERNAME\$\$\$\$\$