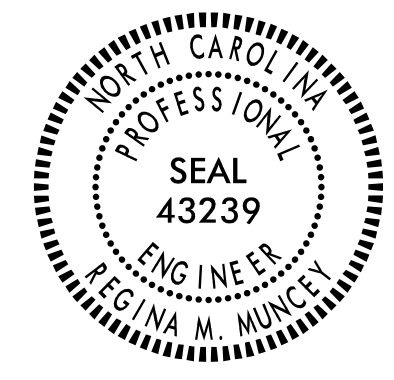

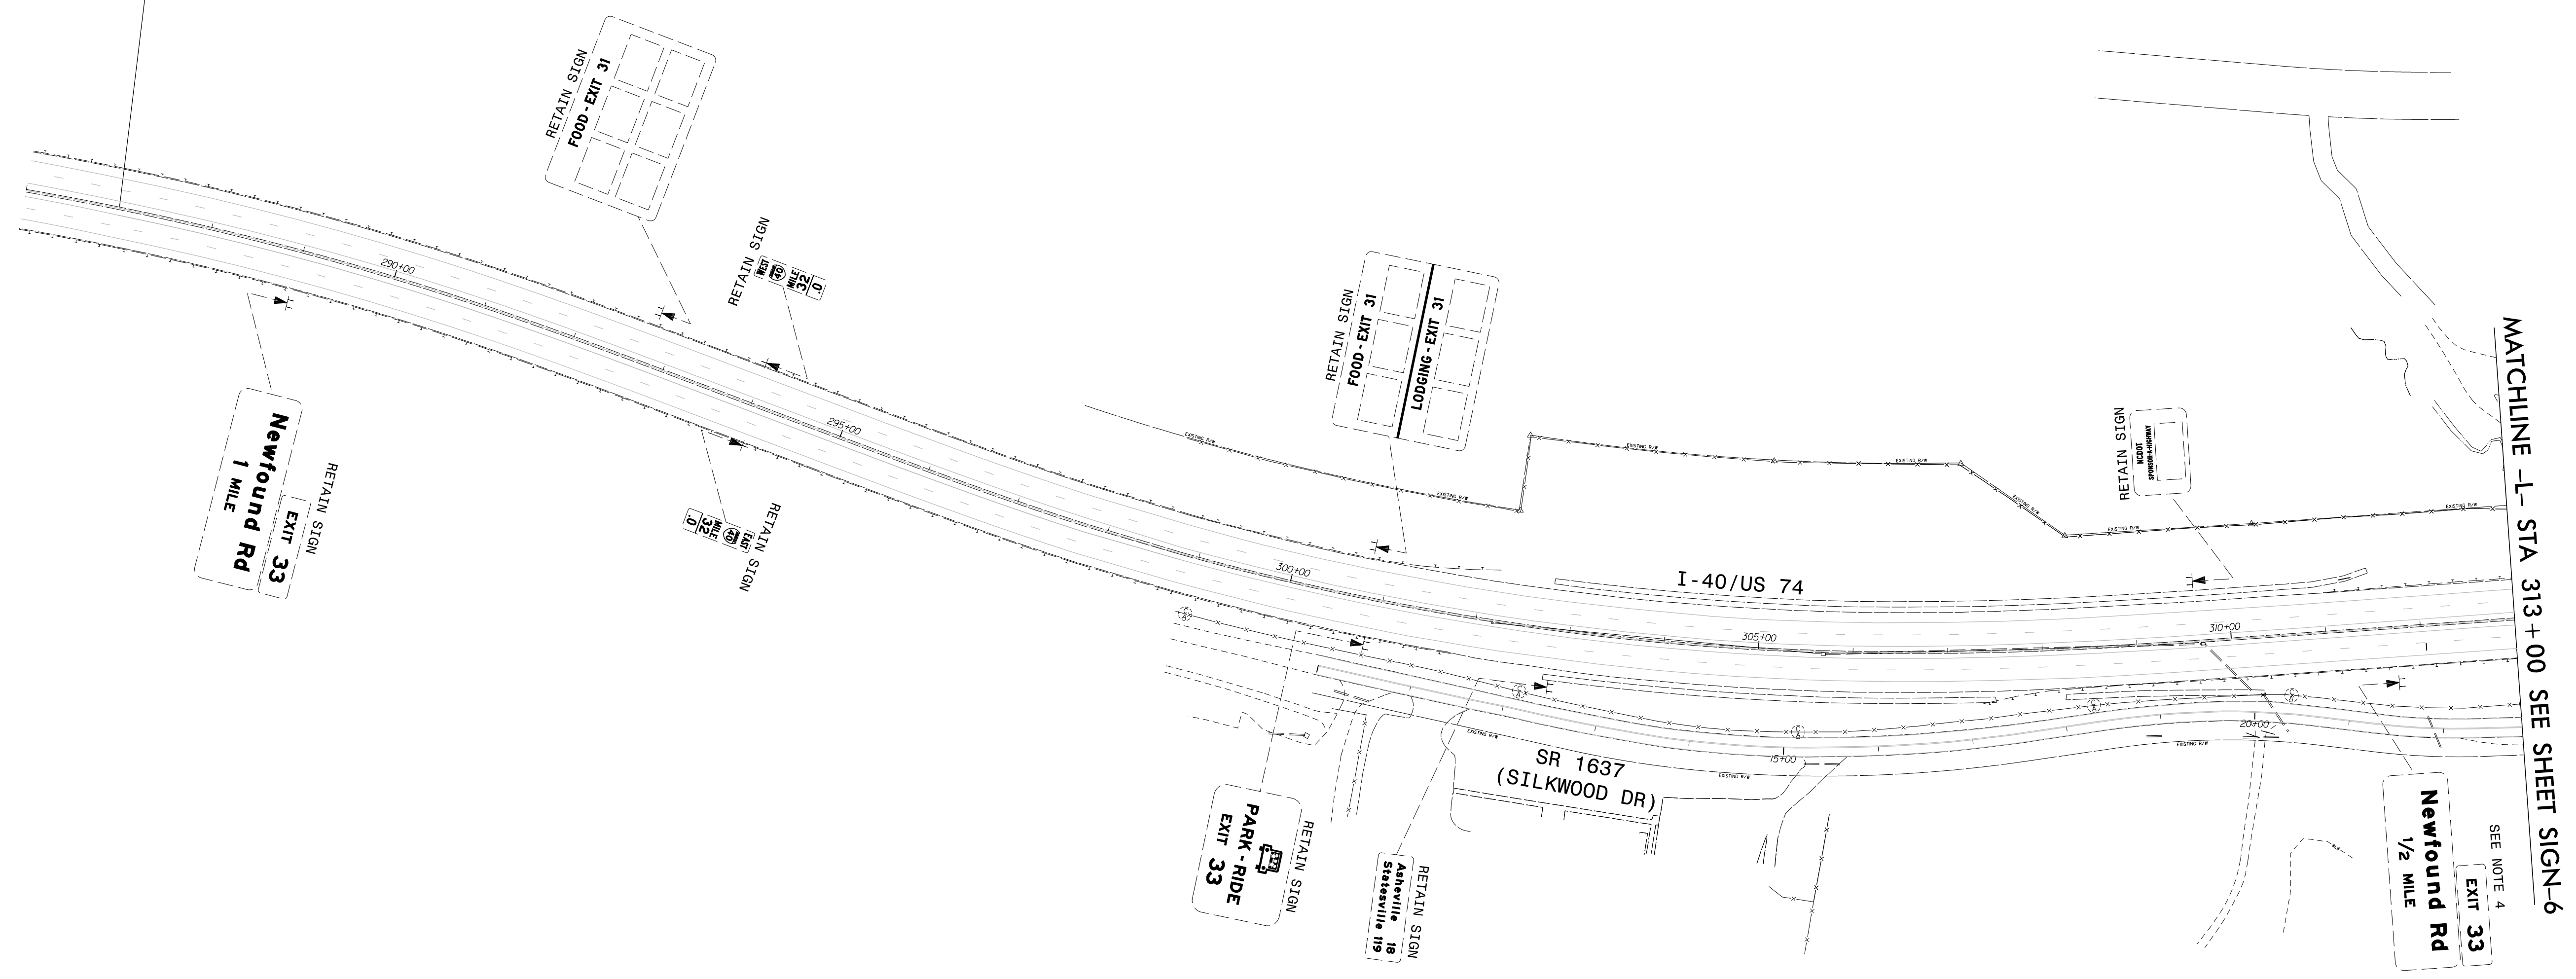


TIP NO. HB-0002	SHEET NO. SIGN-5
APPROVED: <i>Regina M. Muncy</i> <small>DocuSigned by: Regina M. Muncy CF7F519522454FA</small>	
DATE: 4/11/2024	
SEAL	
	
DOCUMENT NOT CONSIDERED FINAL UNLESS ALL SIGNATURES COMPLETED	
	

**END STATE SIGNING PLAN**  
**HB-0004 -L- STA 287+00**  
**BEGIN STATE SIGNING PLAN**  
**HB-0002 -L- STA 287+00**



**PROJECT NOTES**

- 1 SIGN ERECTION, RELOCATE TYPE D
- 2 SIGN ERECTION, RELOCATE TYPE E
- 3 DISPOSAL OF SUPPORT, WOOD
- 4 DISPOSAL OF SIGN SYSTEM, STEEL BEAM
- 5 DISPOSAL OF SIGN SYSTEM, U-CHANNEL
- 6 DISPOSAL OF SUPPORT, U-CHANNEL

EXISTING SIGNING  
 I-40/US 74  
 -L- STA 286+00 TO -L- STA 313+00

\$\$\$SYTIME\$\$\$  
 \$\$\$DGN\$\$\$  
 \$\$\$USERNAME\$\$\$