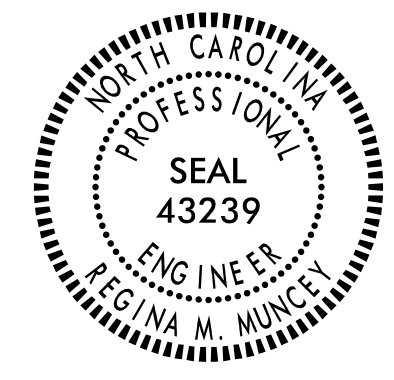

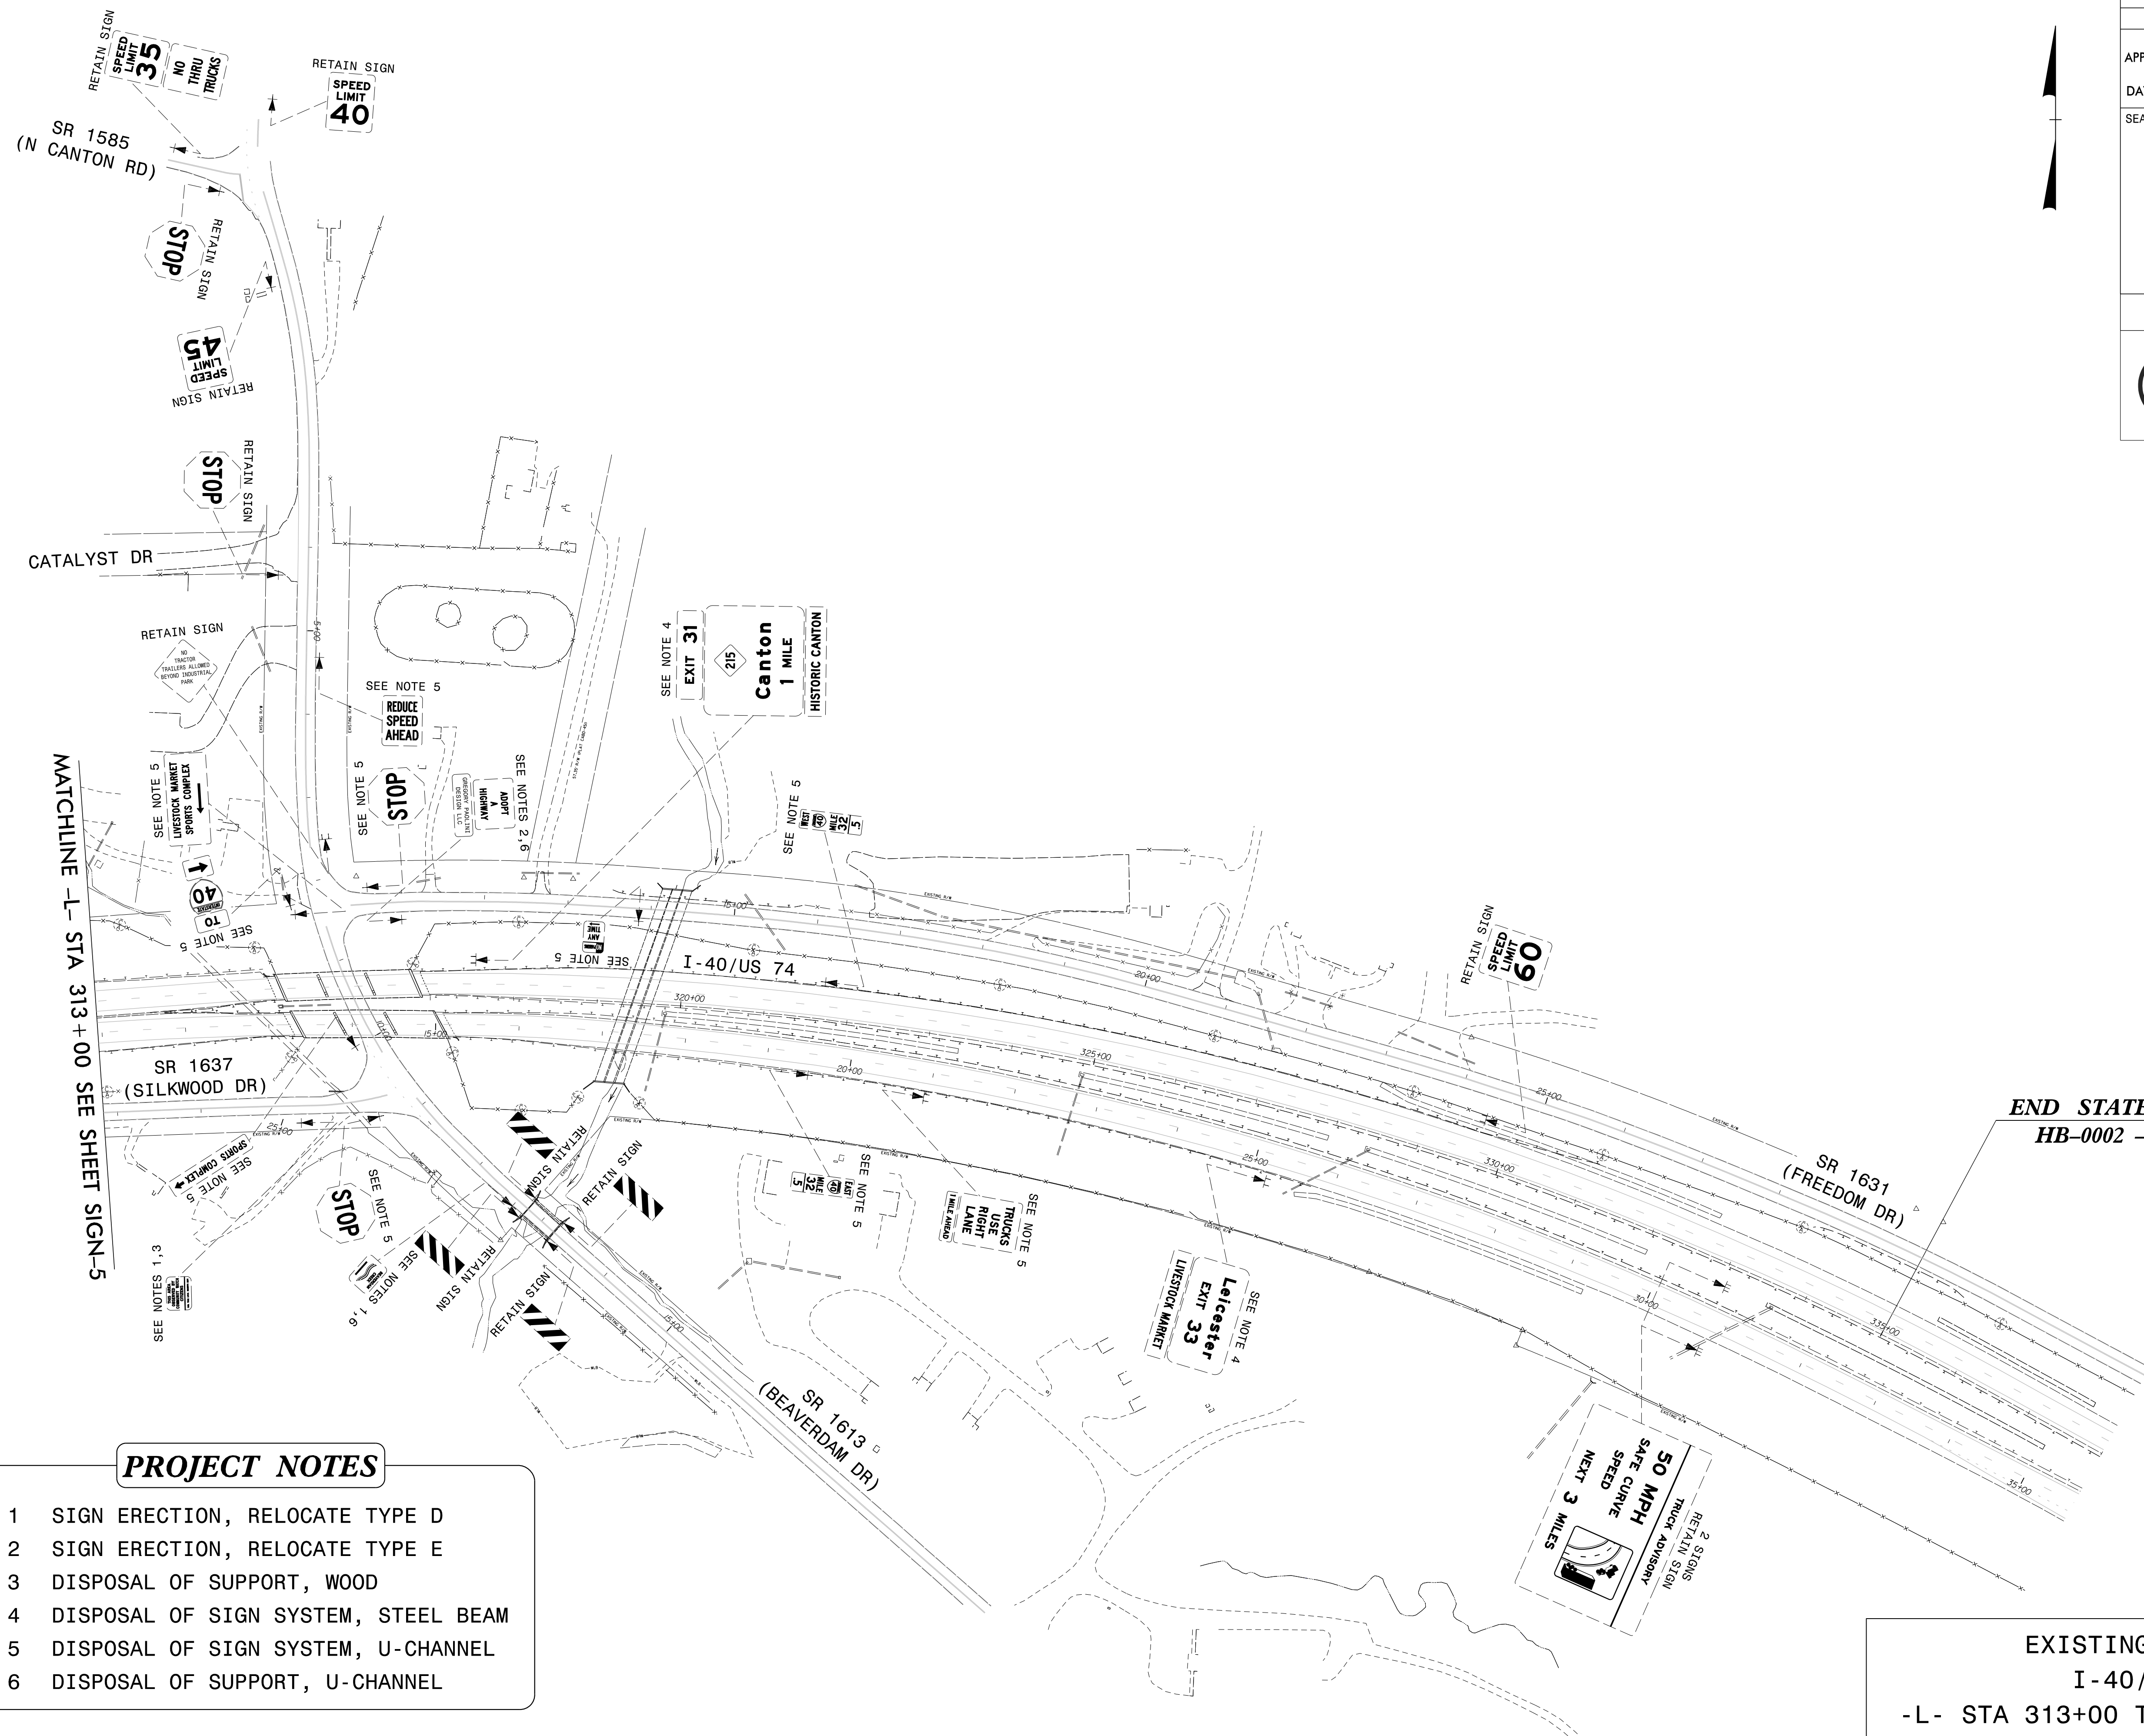


|  |                     |
|--|---------------------|
| TIP NO.<br>HB-0002   | SHEET NO.<br>SIGN-6 |
| APPROVED: <i>Regina M. Muncy</i><br><small>DocuSigned by:<br/>Regina M. Muncy<br/>C7F519522454FA</small> |                     |
| DATE: 4/11/2024  |                     |
| SEAL   |                     |
|                       |                     |
| DOCUMENT NOT CONSIDERED FINAL<br>UNLESS ALL SIGNATURES COMPLETED   |                     |
|                       |                     |



**END STATE SIGNING PLAN**  
HB-0002 -L- STA 335+00

**PROJECT NOTES**

- 1 SIGN ERECTION, RELOCATE TYPE D
- 2 SIGN ERECTION, RELOCATE TYPE E
- 3 DISPOSAL OF SUPPORT, WOOD
- 4 DISPOSAL OF SIGN SYSTEM, STEEL BEAM
- 5 DISPOSAL OF SIGN SYSTEM, U-CHANNEL
- 6 DISPOSAL OF SUPPORT, U-CHANNEL

EXISTING SIGNING  
I-40/US 74  
-L- STA 313+00 TO -L- STA 338+00

\$\$\$\$\$SYTIME\$\$\$\$\$  
\$\$\$\$\$DDGN\$\$\$\$\$  
\$\$\$\$\$USERNAME\$\$\$\$\$