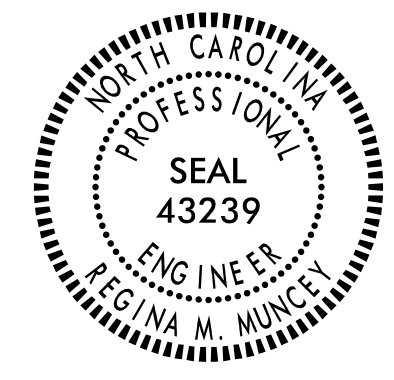

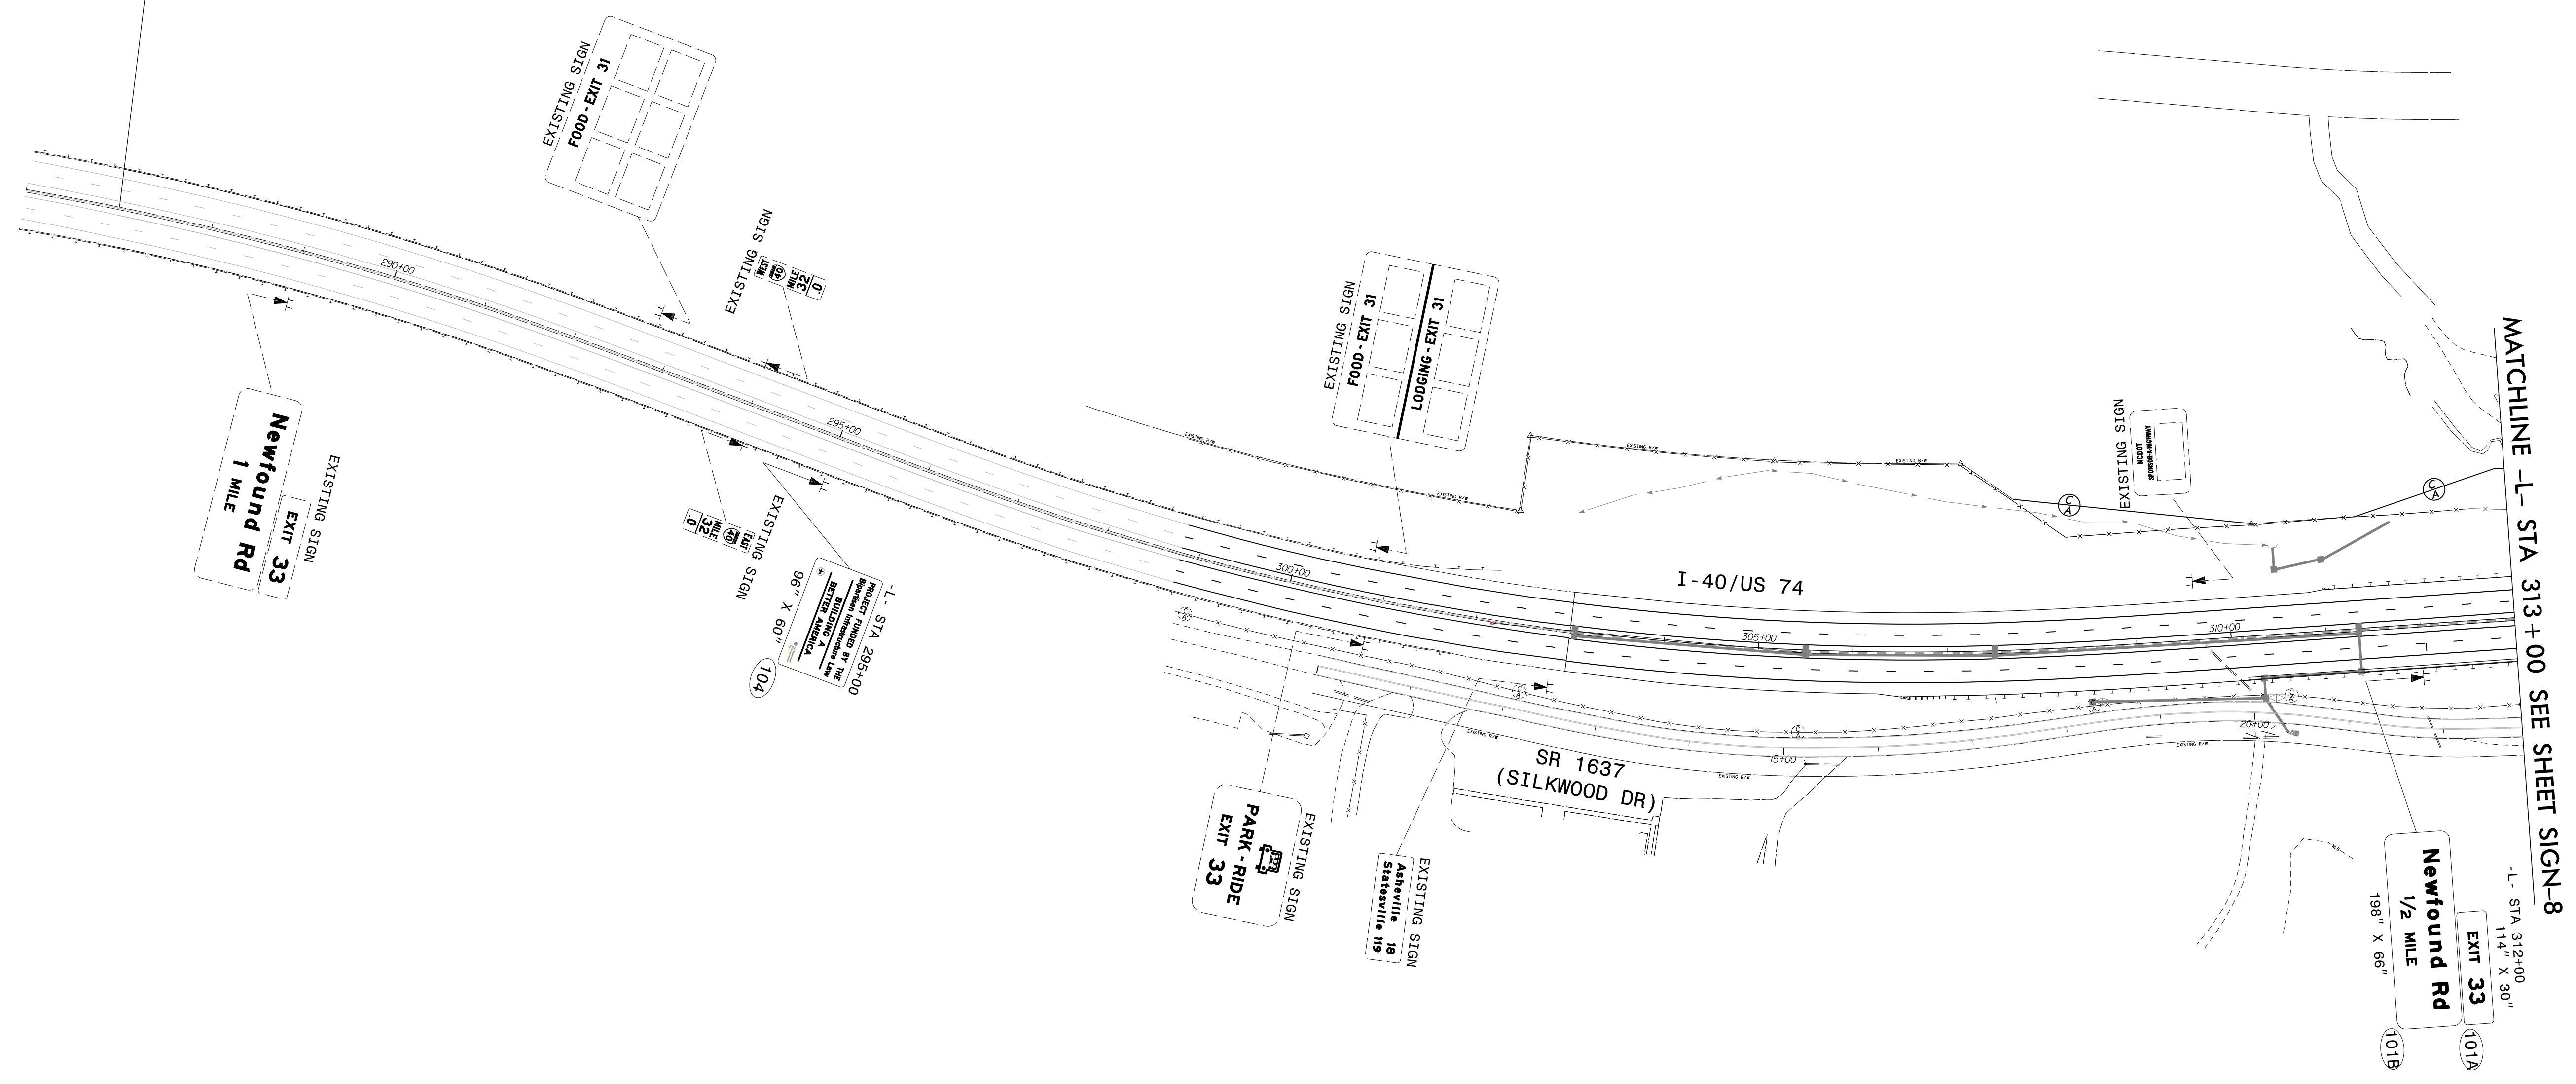


TIP NO. HB-0002	SHEET NO. SIGN-7
APPROVED: <i>Regina M. Muncy</i> CTFE19522454FA	
DATE: 4/11/2024	
SEAL	
	
DOCUMENT NOT CONSIDERED FINAL UNLESS ALL SIGNATURES COMPLETED	
	

END STATE SIGNING PLAN
HB-0004 -L- STA 287+00
BEGIN STATE SIGNING PLAN
HB-0002 -L- STA 287+00



\$\$\$\$\$SYTIME\$\$\$\$\$
 \$\$\$\$DDGN\$\$\$\$\$
 \$\$\$USERNAME\$\$\$\$\$

PROPOSED SIGNING
I-40/US 74
-L- STA 286+00 TO -L- STA 313+00