


09.08/99

TIP PROJECT: HB-0002

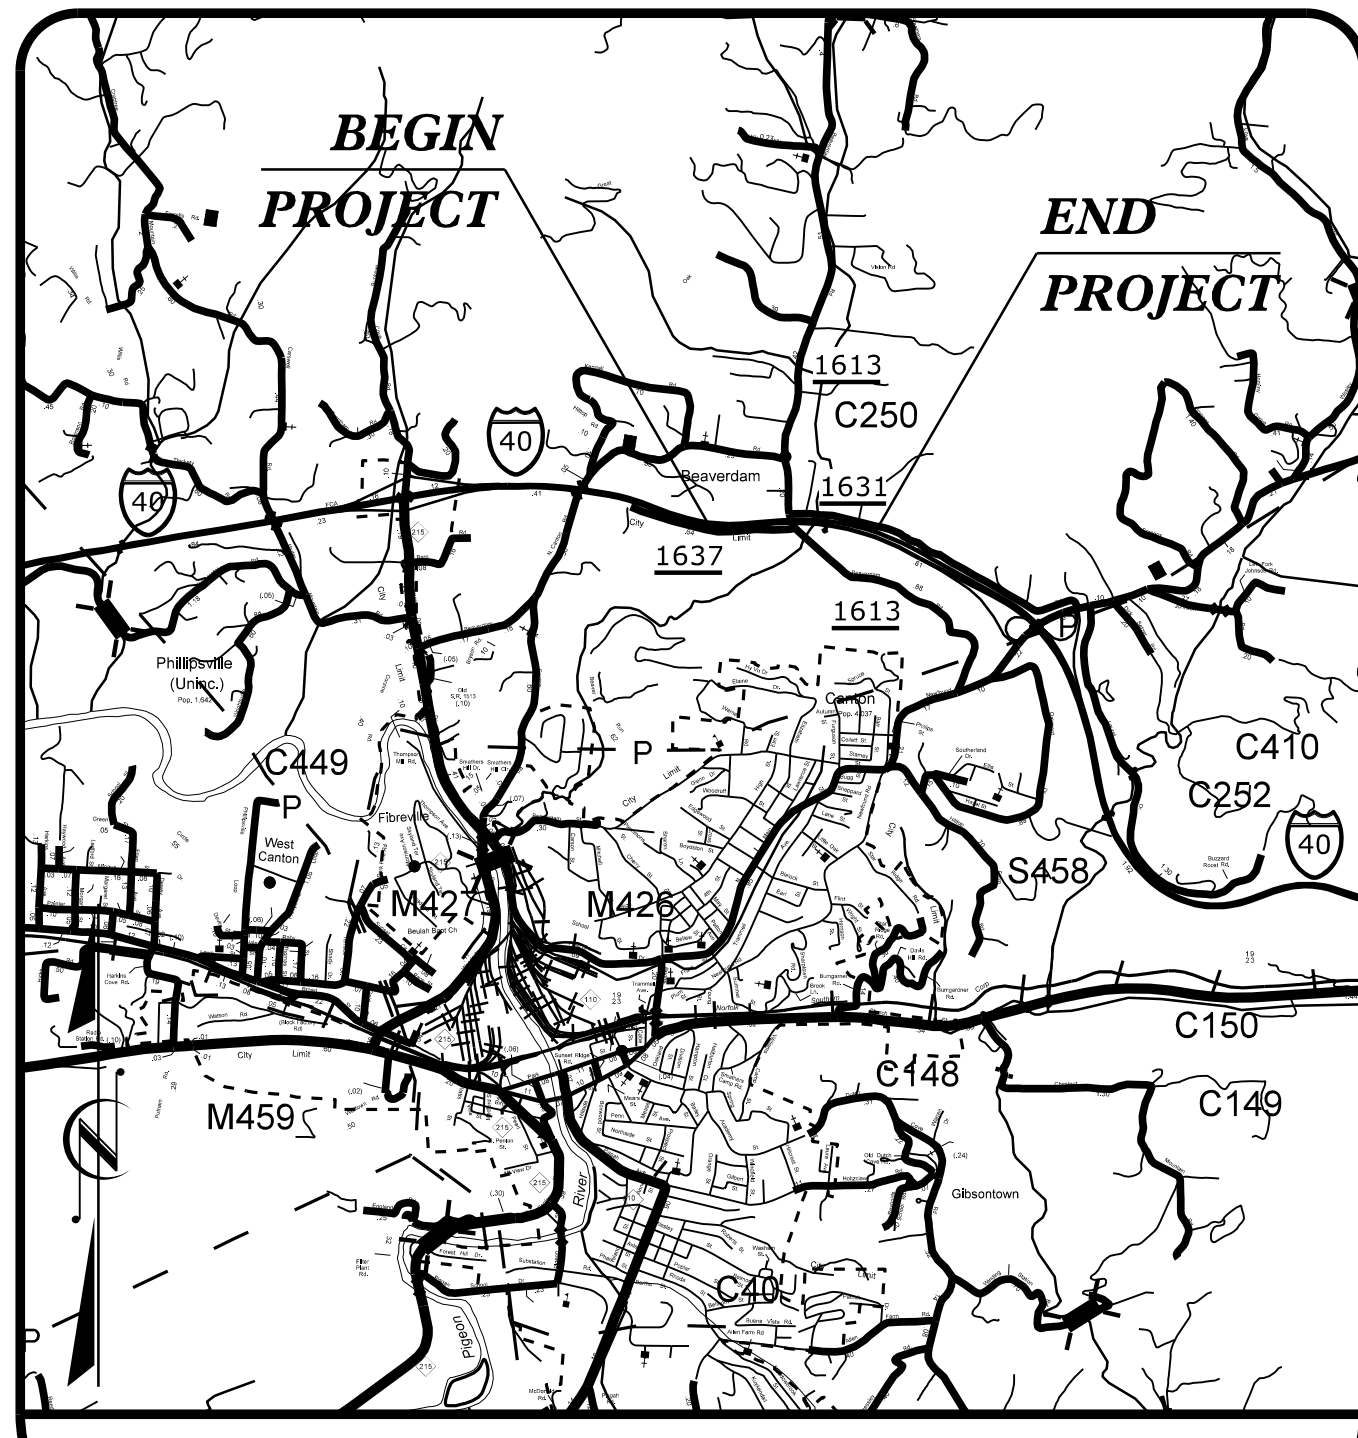

VICINITY MAP

STATE OF NORTH CAROLINA
DIVISION OF HIGHWAYS




**UTILITIES BY OTHERS PLANS
HAYWOOD COUNTY**

LOCATION: BRIDGES 248 & 249 ON I-40 OVER
SR163 (BEAVERDAM ROAD)


TYPE OF WORK: UTILITY RELOCATION BY OTHERS

| | |
|------------|-----------|
| T.I.P. NO. | SHEET NO. |
| HB-0002 | UO-1 |

NOTE:
ALL UTILITY WORK SHOWN ON THIS SHEET WILL BE DONE BY OTHERS. NO PAYMENT WILL BE MADE TO THE CONTRACTOR FOR UTILITY WORK SHOWN ON THIS SHEET.

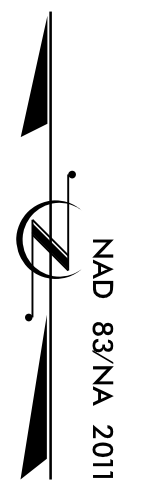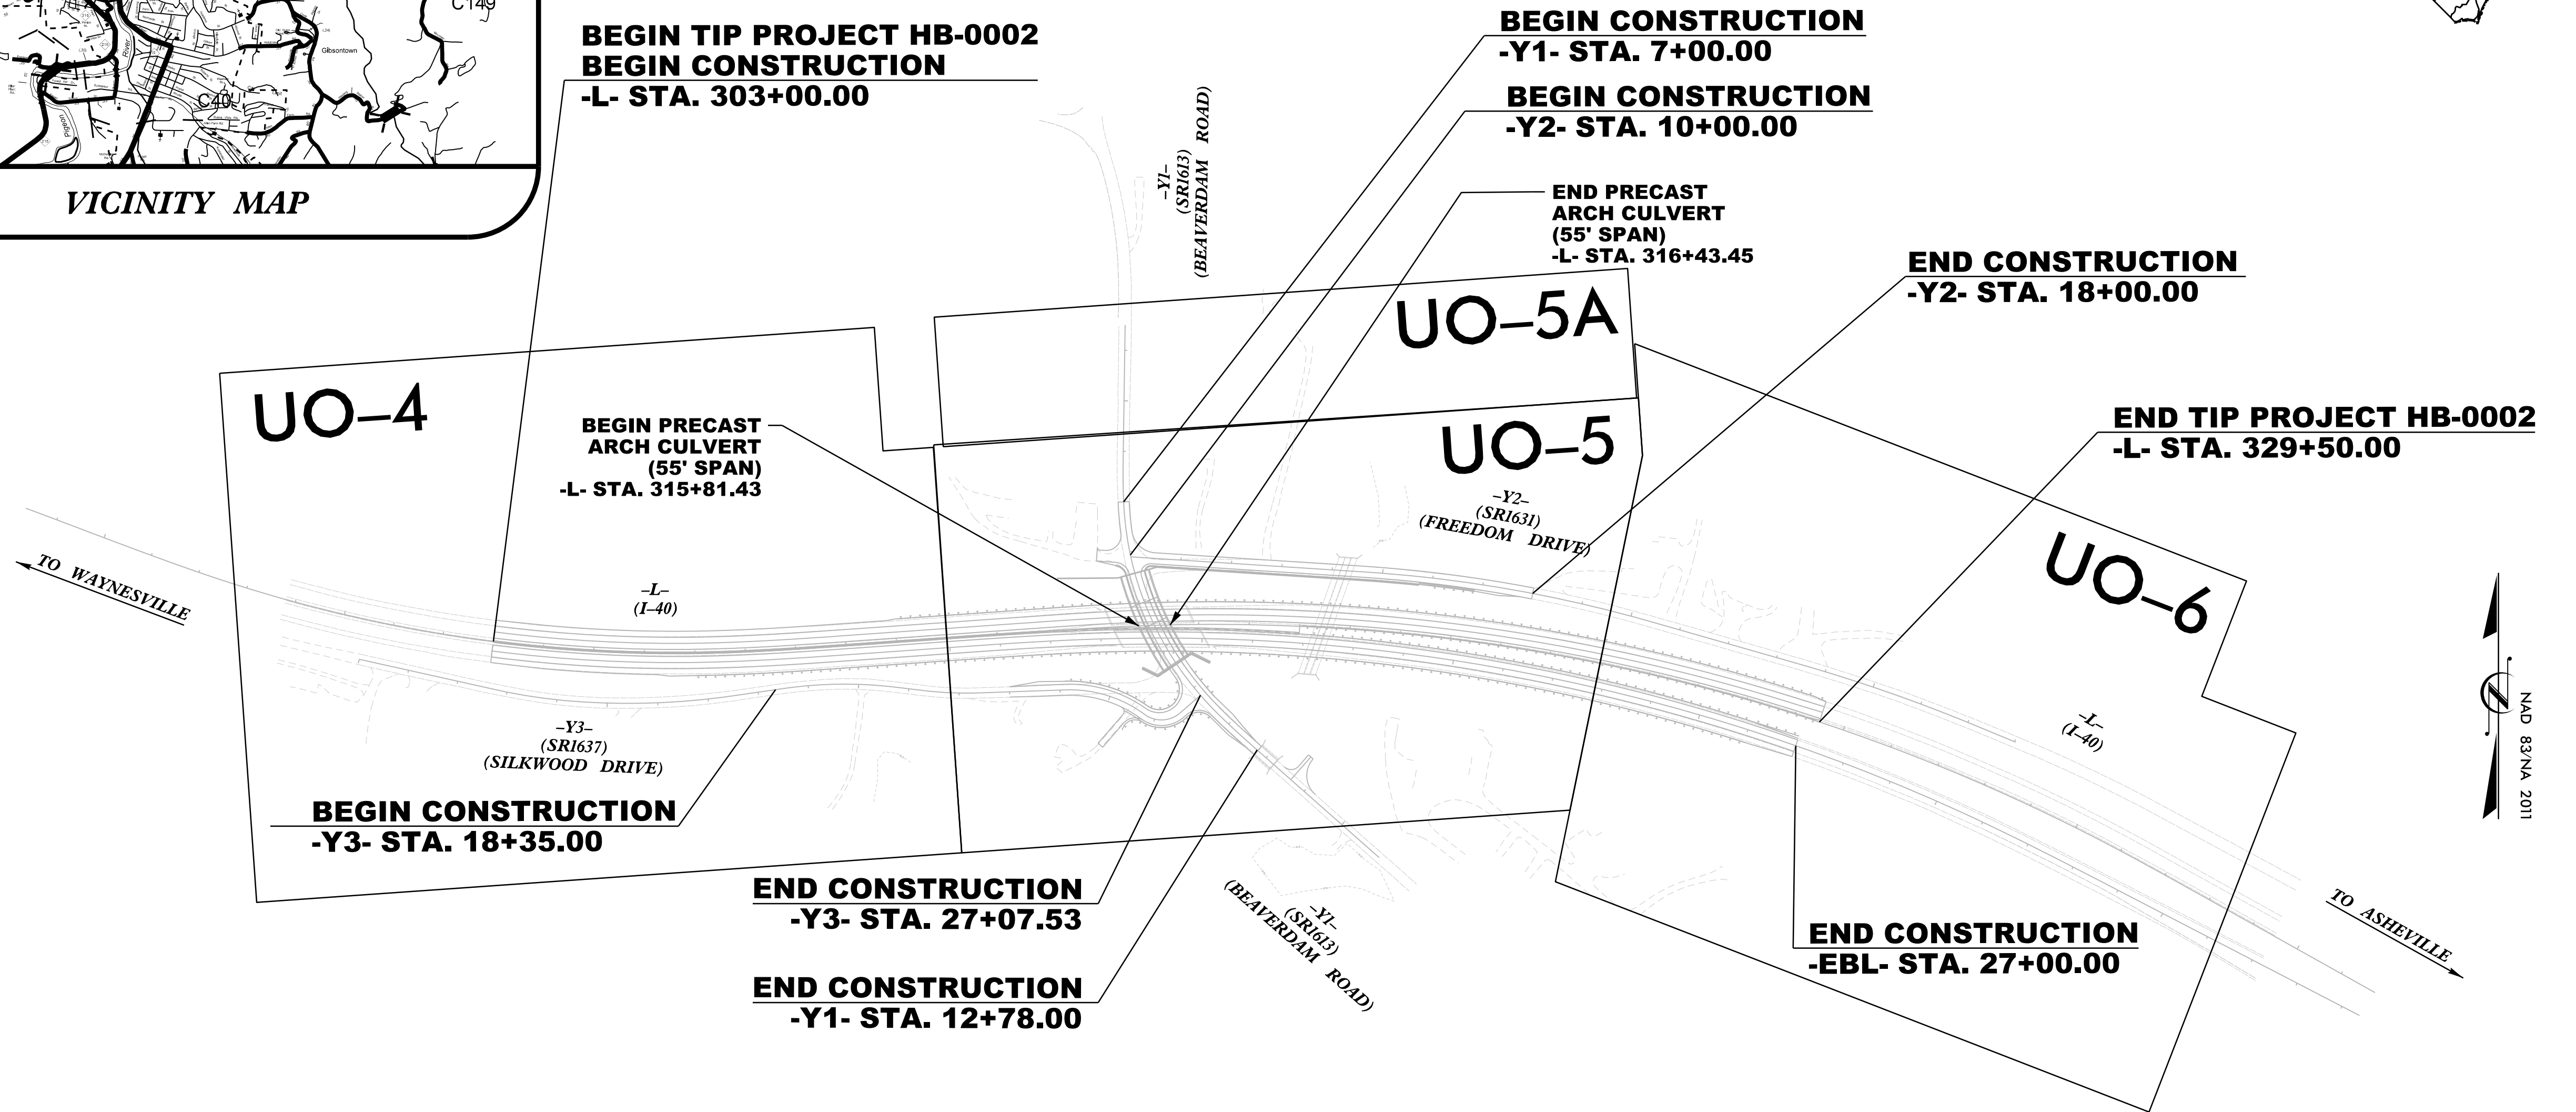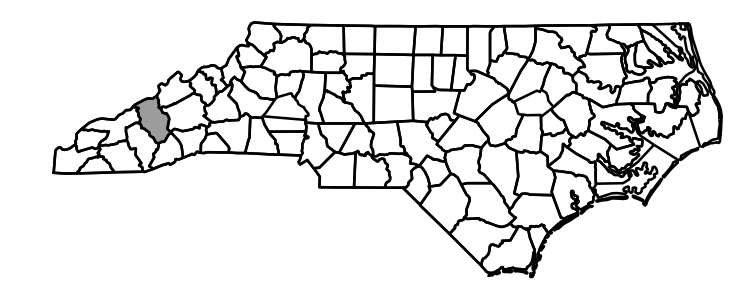

GRAPHIC SCALES

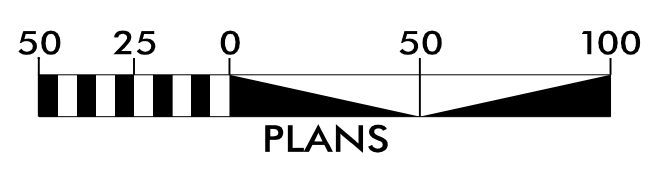

INDEX OF SHEETS

| SHEET NO.: | DESCRIPTION: |
|----------------|-------------------------|
| UO-1 | TITLE SHEET |
| UO-2 | UTILITY SYMBOLOGY SHEET |
| UO-3 | SHEET OMITTED |
| UO-4 THRU UO-6 | UBO PLAN SHEETS |

UTILITY OWNERS WITH CONFLICTS

- (A) COMMUNICATIONS - AT&T
- (B) COMMUNICATIONS - CHARTER
- (C) COMMUNICATIONS - NCDOT
- (D) GAS - DOMINION ENERGY
- (E) POWER - DUKE ENERGY


PREPARED IN THE OFFICE OF:



1223 Jones Franklin Rd.
Raleigh, N.C. 27606
License No. F-0377
Bus: 919 851 8077
Fax: 919 851 8107

TRANSPORTATION PLANNING/DESIGN - BRIDGE/STRUCTURE DESIGN - GIS/GPS
CIVIL/SITE DESIGN - CONSTRUCTION OBSERVATION - SURVEY/SUE - UTILITIES

PANKIL K. PATEL UTILITY PROJECT MANAGER
TREVER REEVES PROJECT UTILITY COORDINATOR

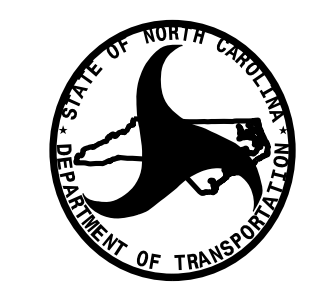

DIVISION OF HIGHWAYS
DIVISION 14
253 Webster Road
Sylva, NC, 28779

ZACH SHULER, PE BRIDGE PROGRAM MANAGER
ROBERT GOLDING DIVISION UTILITY ENGINEER

12/12/2023
I:\HB-0002-ut-fsh-U01-ps-h.dgn
USER: Reeves