


PROJECT REFERENCE NO.	SHEET NO.
HB-0002	UO-5A
THIS SHEET CORRESPONDS TO RDY- 5	

UTILITIES BY OTHERS

ALL PROPOSED UTILITY WORK SHOWN ON THIS SHEET WILL BE DONE BY OTHERS. NO PAYMENT WILL BE MADE TO THE CONTRACTOR FOR PROPOSED UTILITY WORK SHOWN ON THIS SHEET.

NC GRID
NAD 83 NA 2011

**THERE ARE NO UTILITY CONFLICTS
ON THIS SHEET**

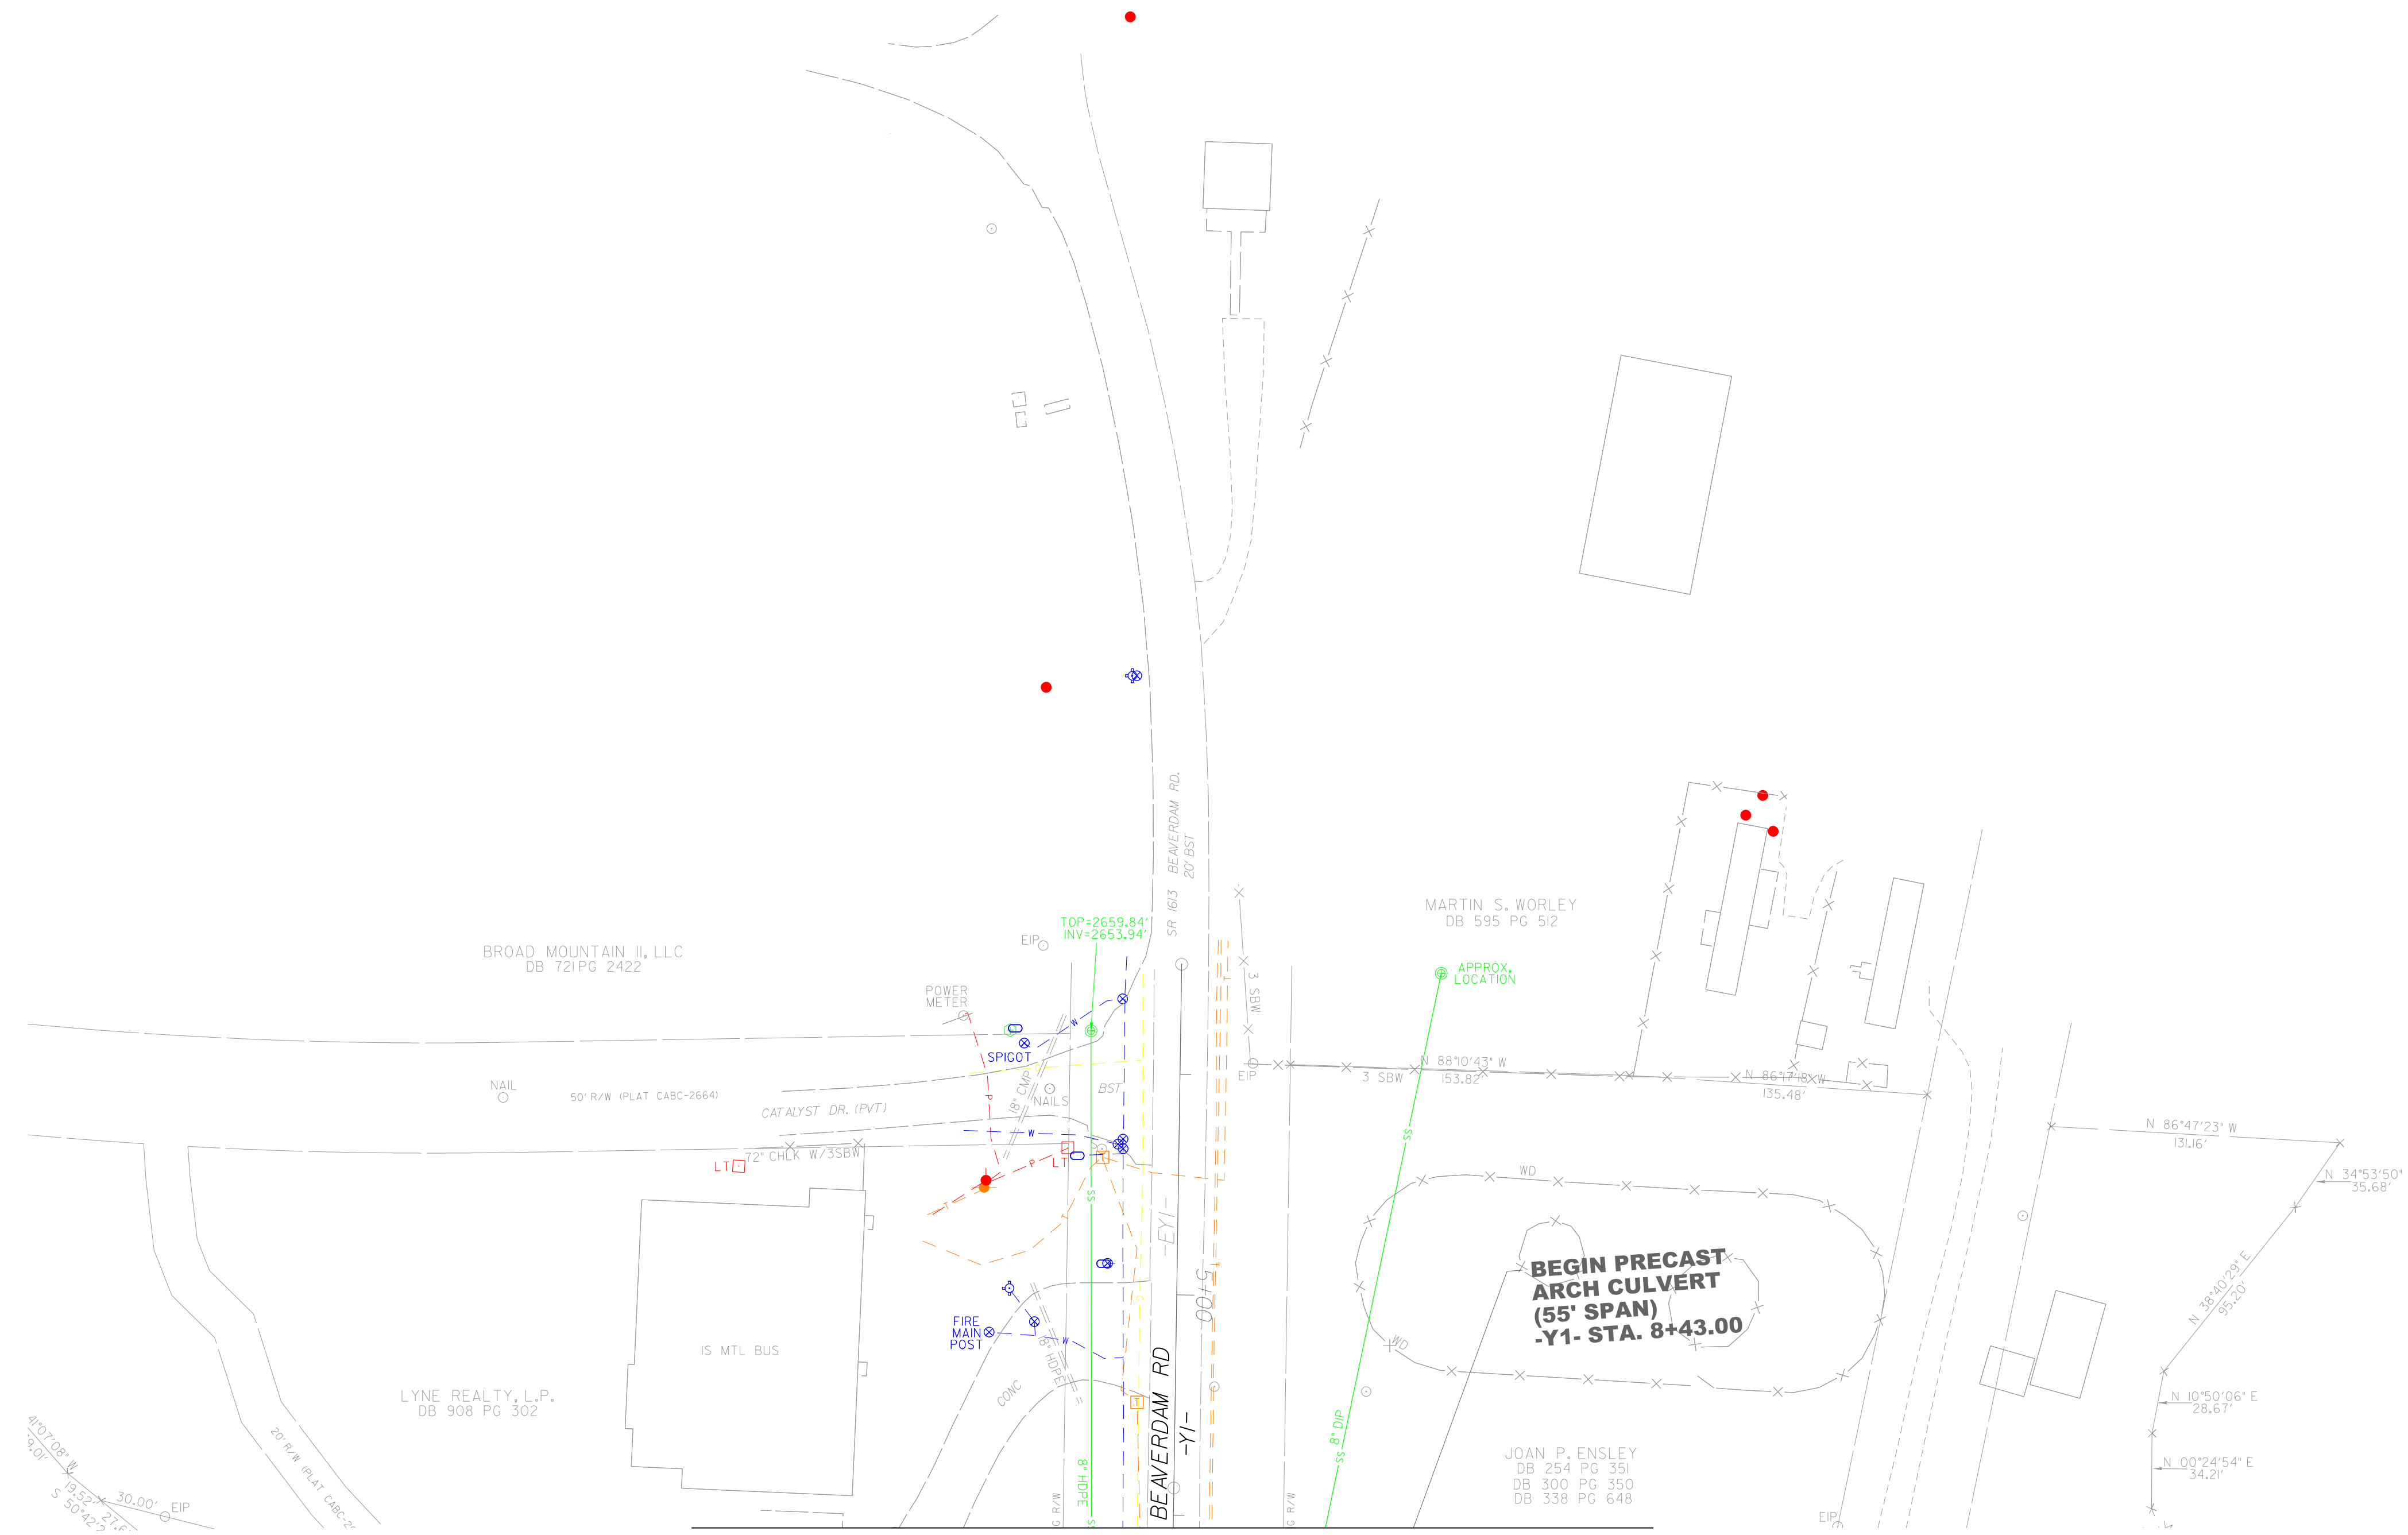

MATCHLINE SHEET UO-5
-Y1- STA. 6+06

5/14/99

10/26/23 AM Engineer-mg\UBD\Pro\HB-0002-ut-l-UD-5A.dgn
12/11/2023 10:07:08 AM