


UTILITIES BY OTHERS

ALL PROPOSED UTILITY WORK SHOWN ON THIS SHEET WILL BE DONE BY OTHERS. NO PAYMENT WILL BE MADE TO THE CONTRACTOR FOR PROPOSED UTILITY WORK SHOWN ON THIS SHEET.

NC GRID
NAD 83 NA 2011

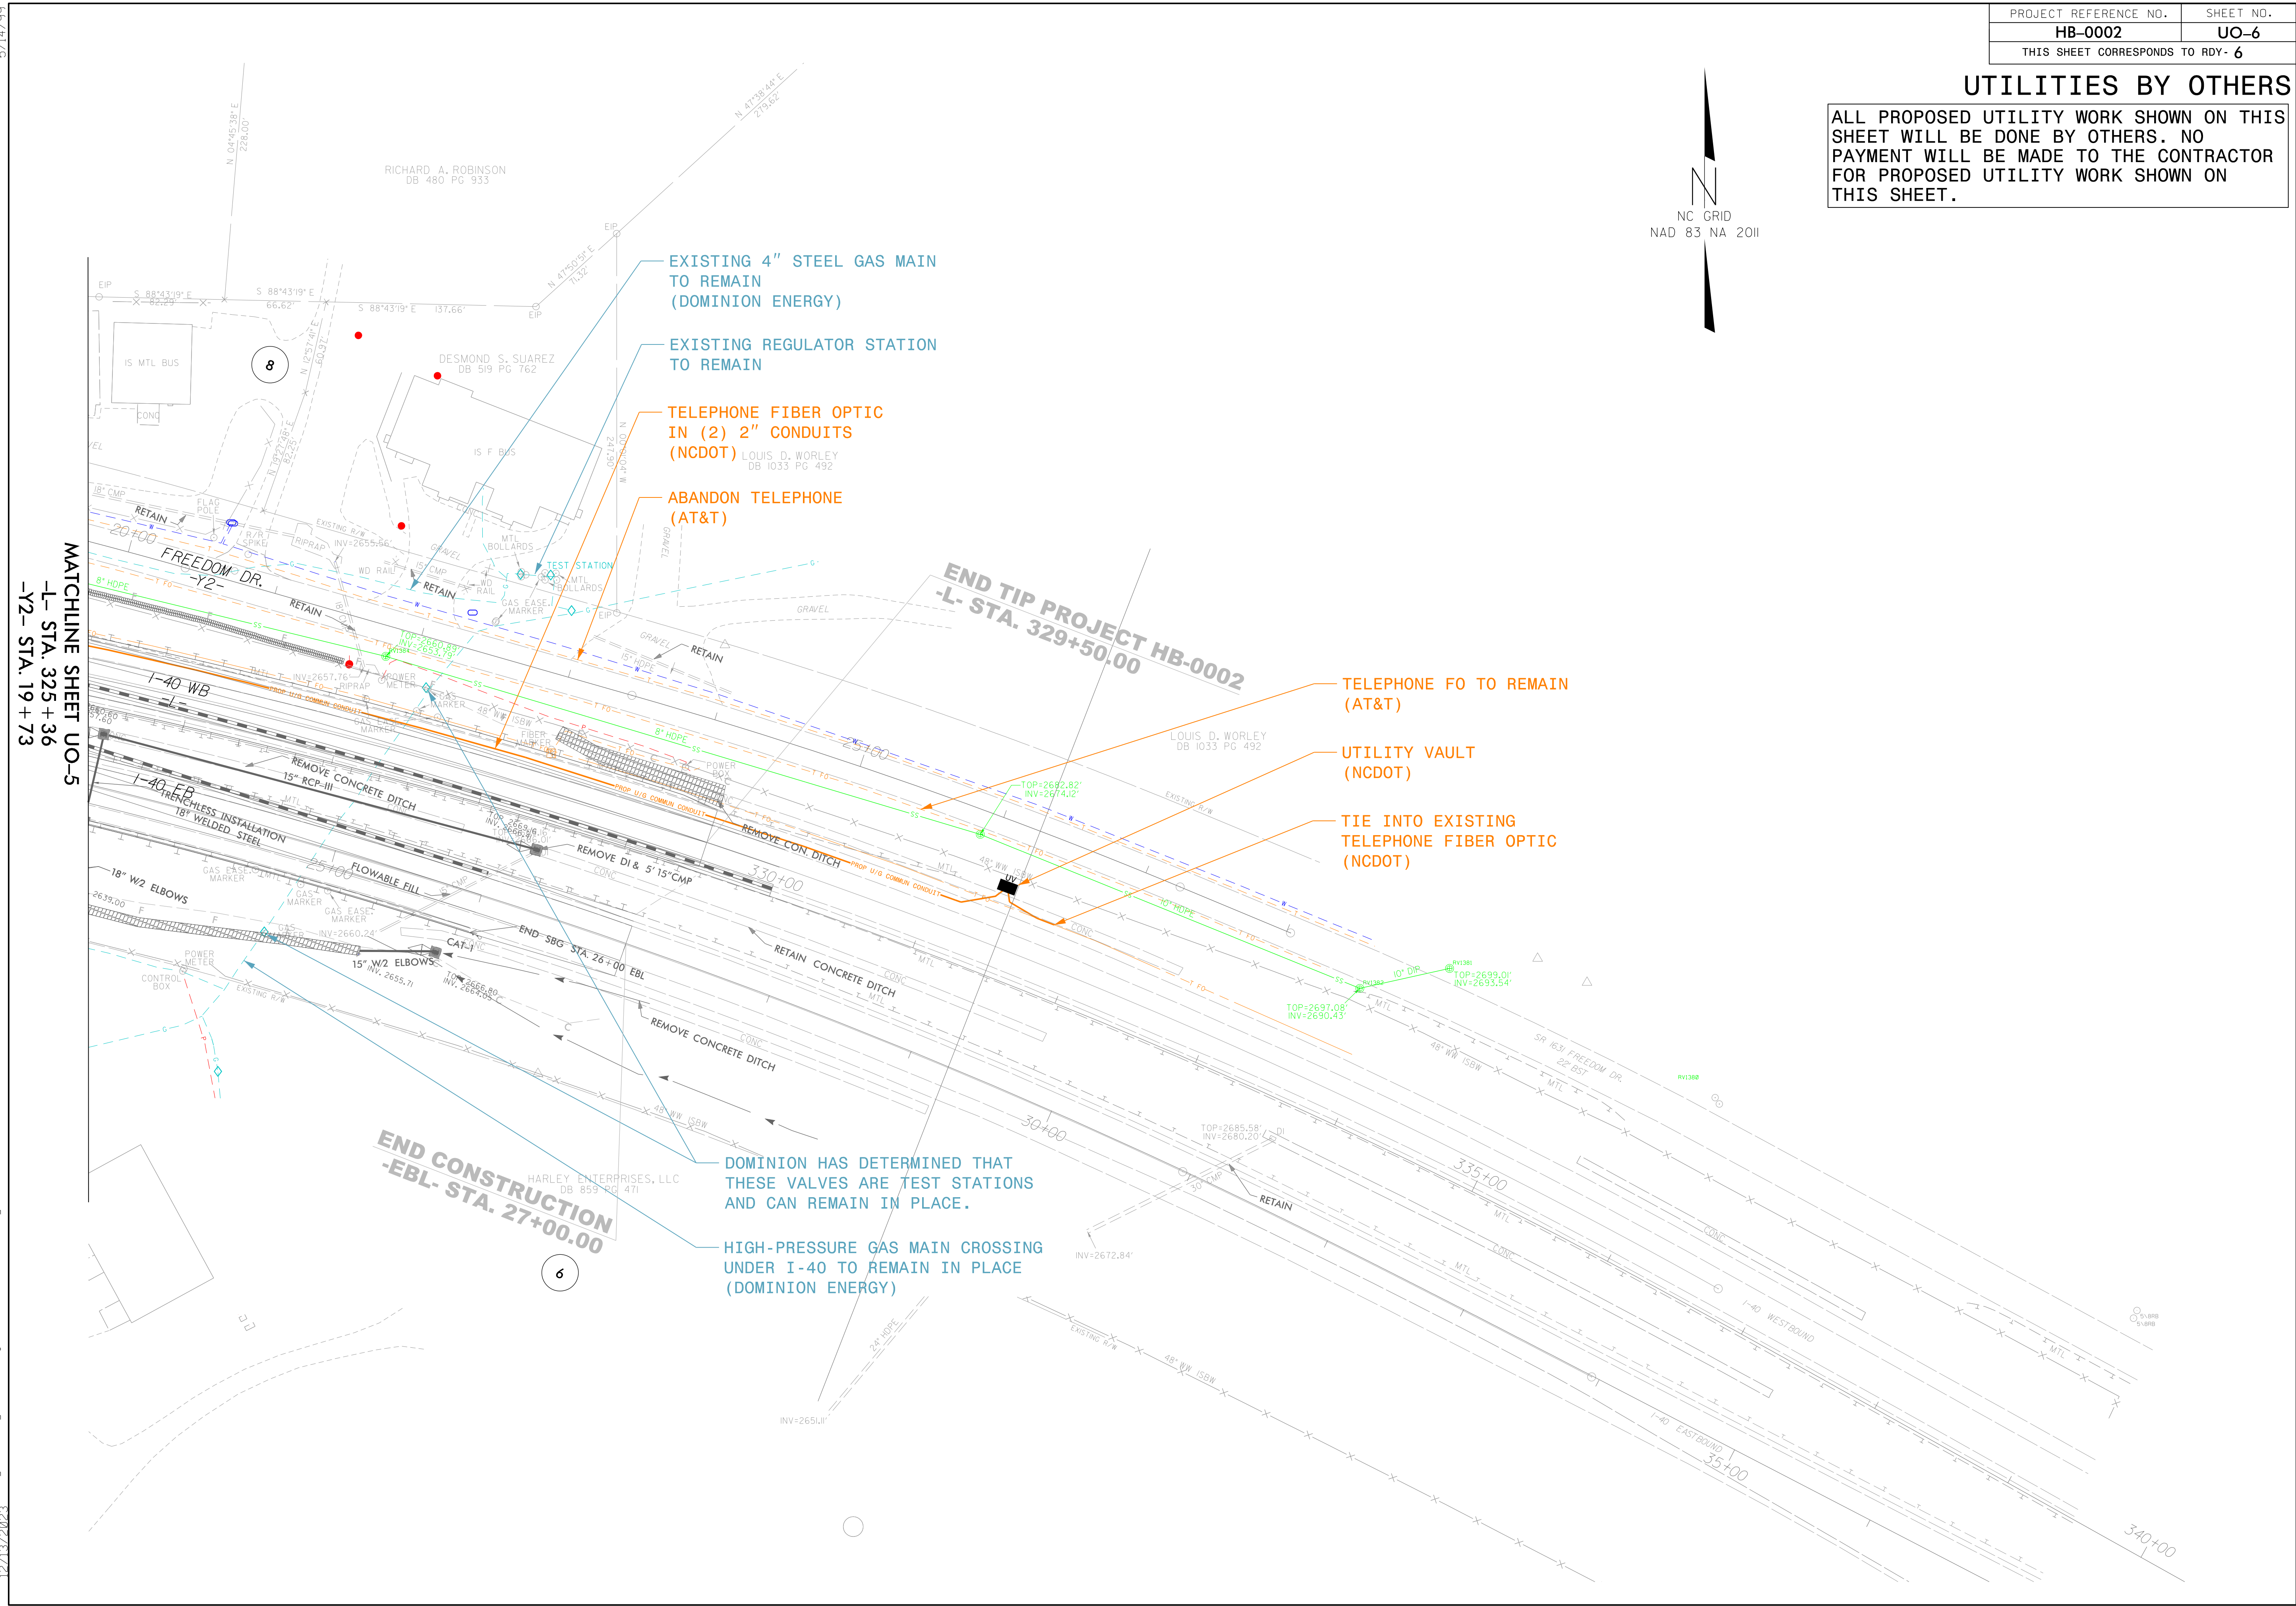

MATCHLINE SHEET UO-5
-L- STA. 325+36
-Y2- STA. 19+73

END CONSTRUCTION
-EBL- STA. 27+00.00

END TIP PROJECT HB-0002
-L- STA. 329+50.00

5/14/09
07_HB-0002_8/14/09_11:53 AM...Engineering\UBD\Proj\HB-0002-ut_UO-6.dgn