


8/23/99

	PROJ. REFERENCE NO.	SHEET NO.
	HB-0002	X-4

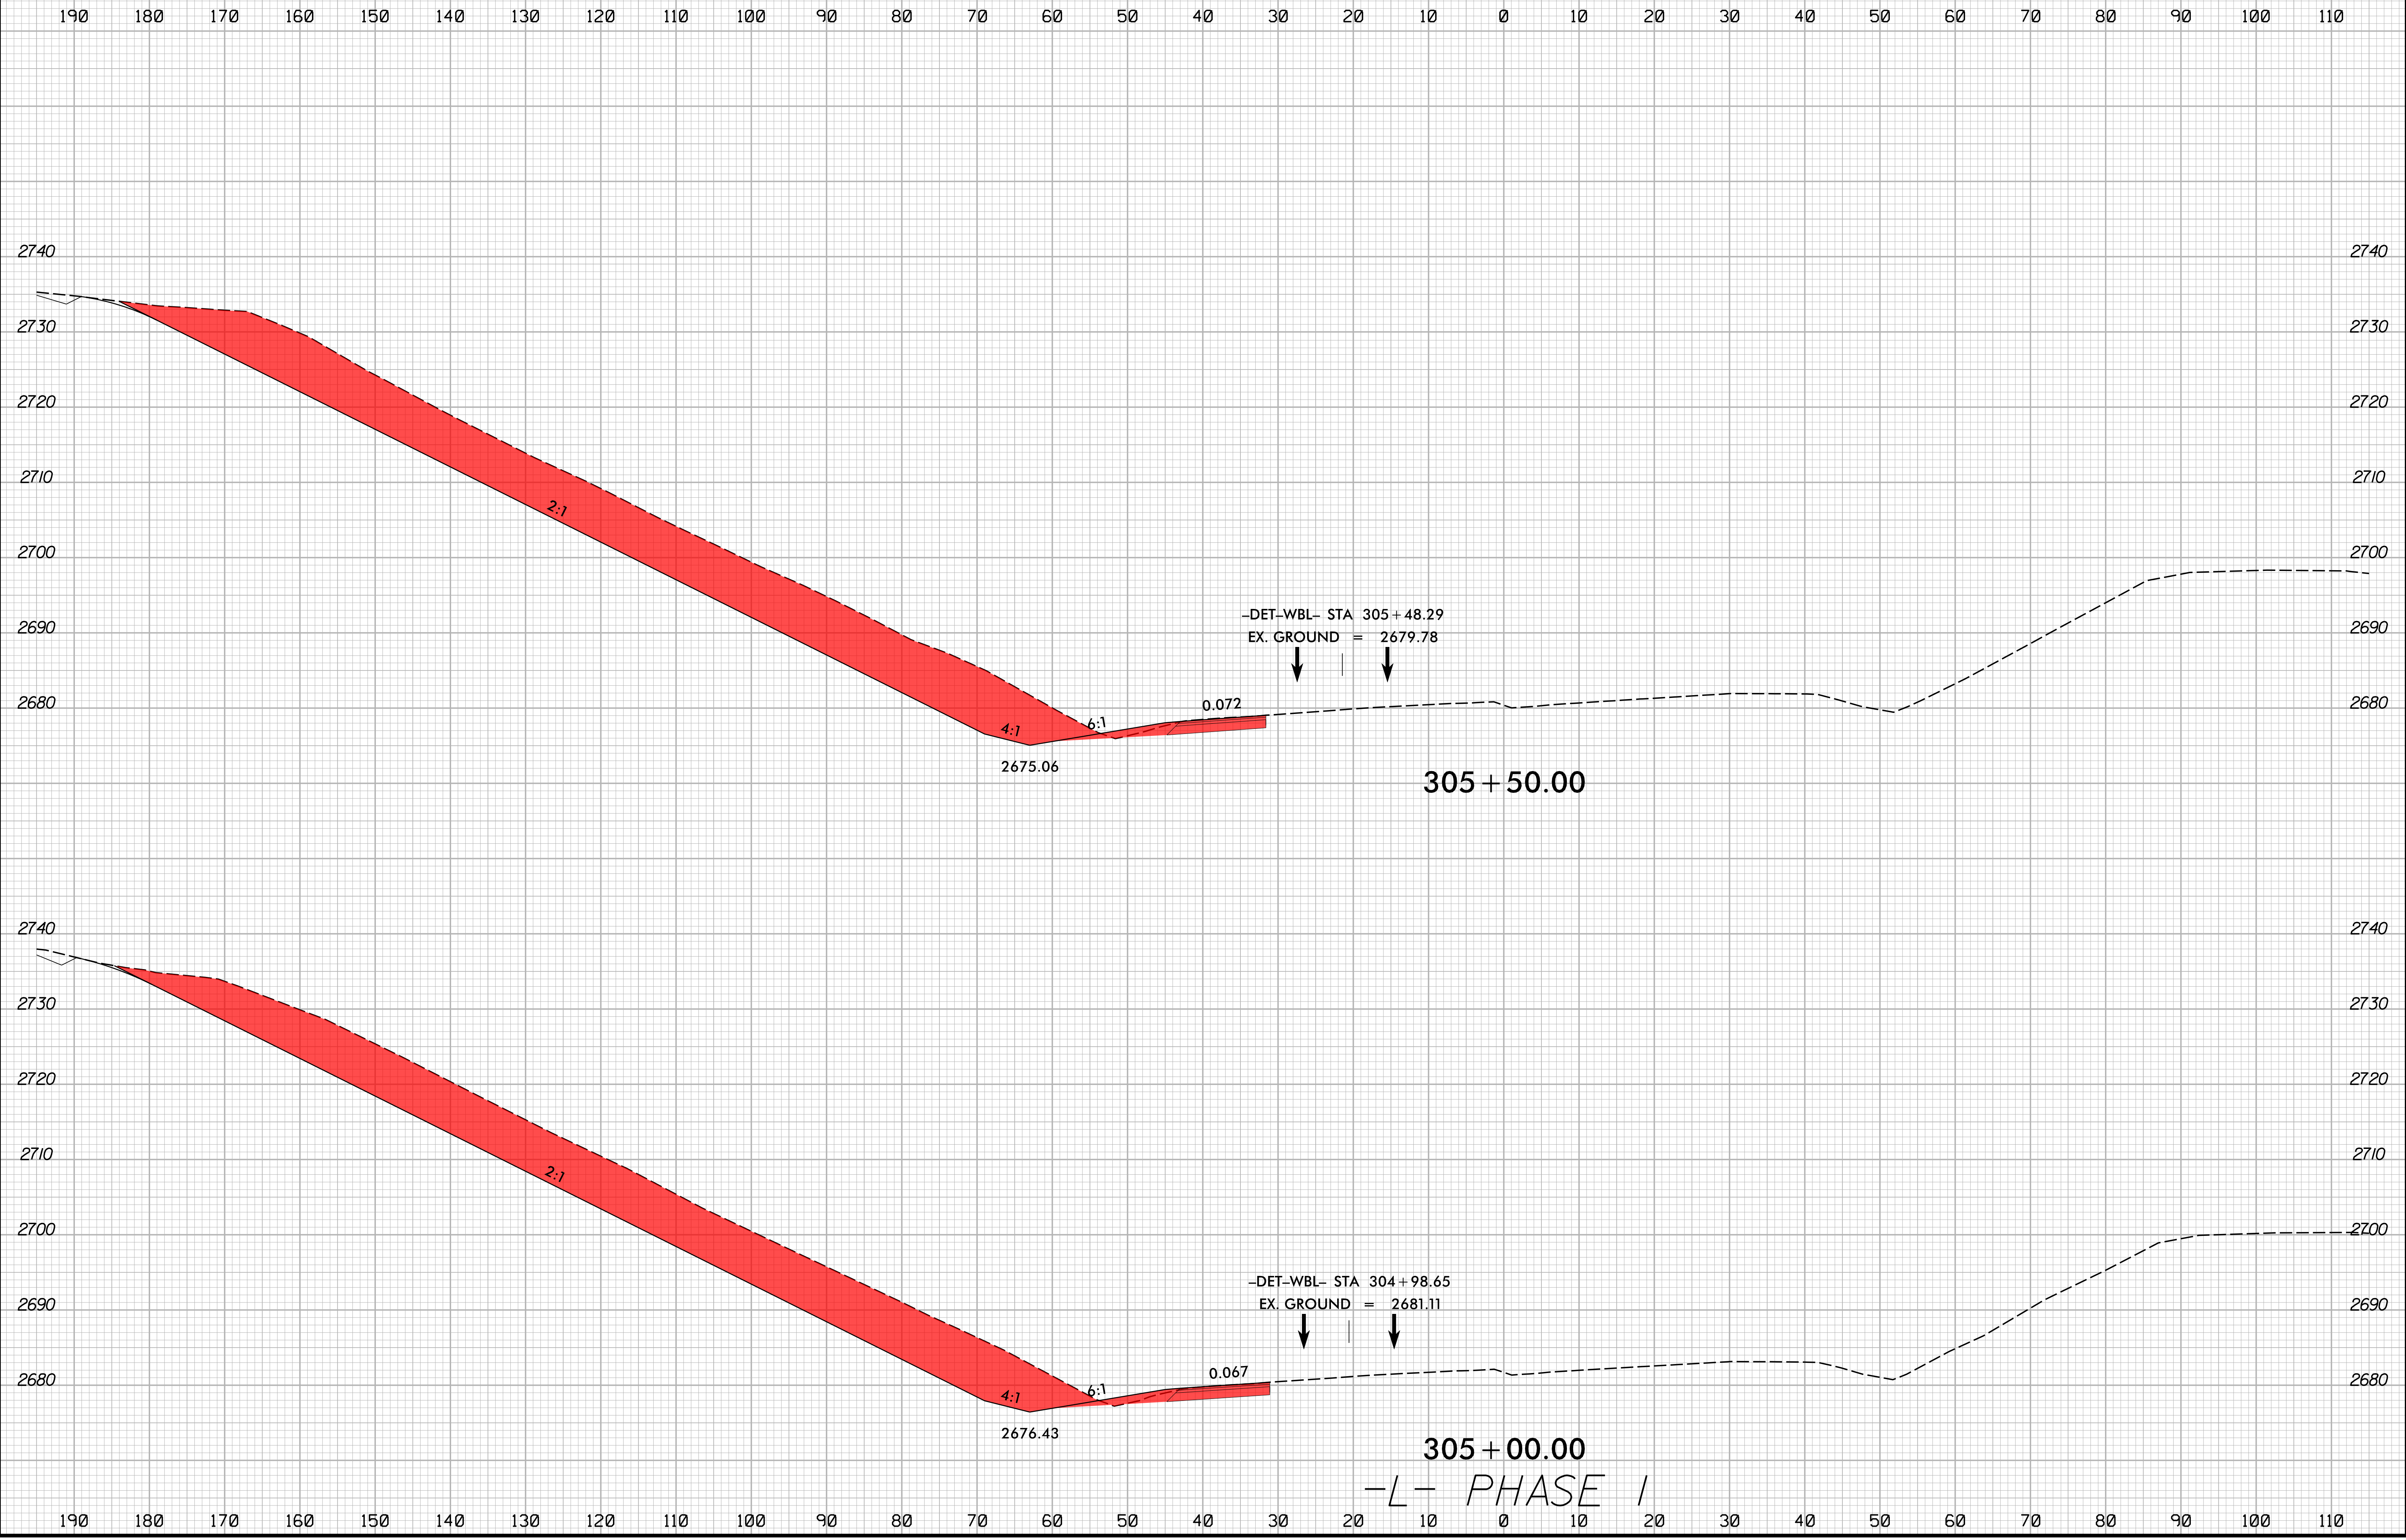

2/16/2024  
1:51:13 PM  
I:\HB\0002\_rdy\_xpl\_L\_phase-1.dgn

-L- PHASE I