


8/23/99

	PROJ. REFERENCE NO.	SHEET NO.
	HB-0002	X-7

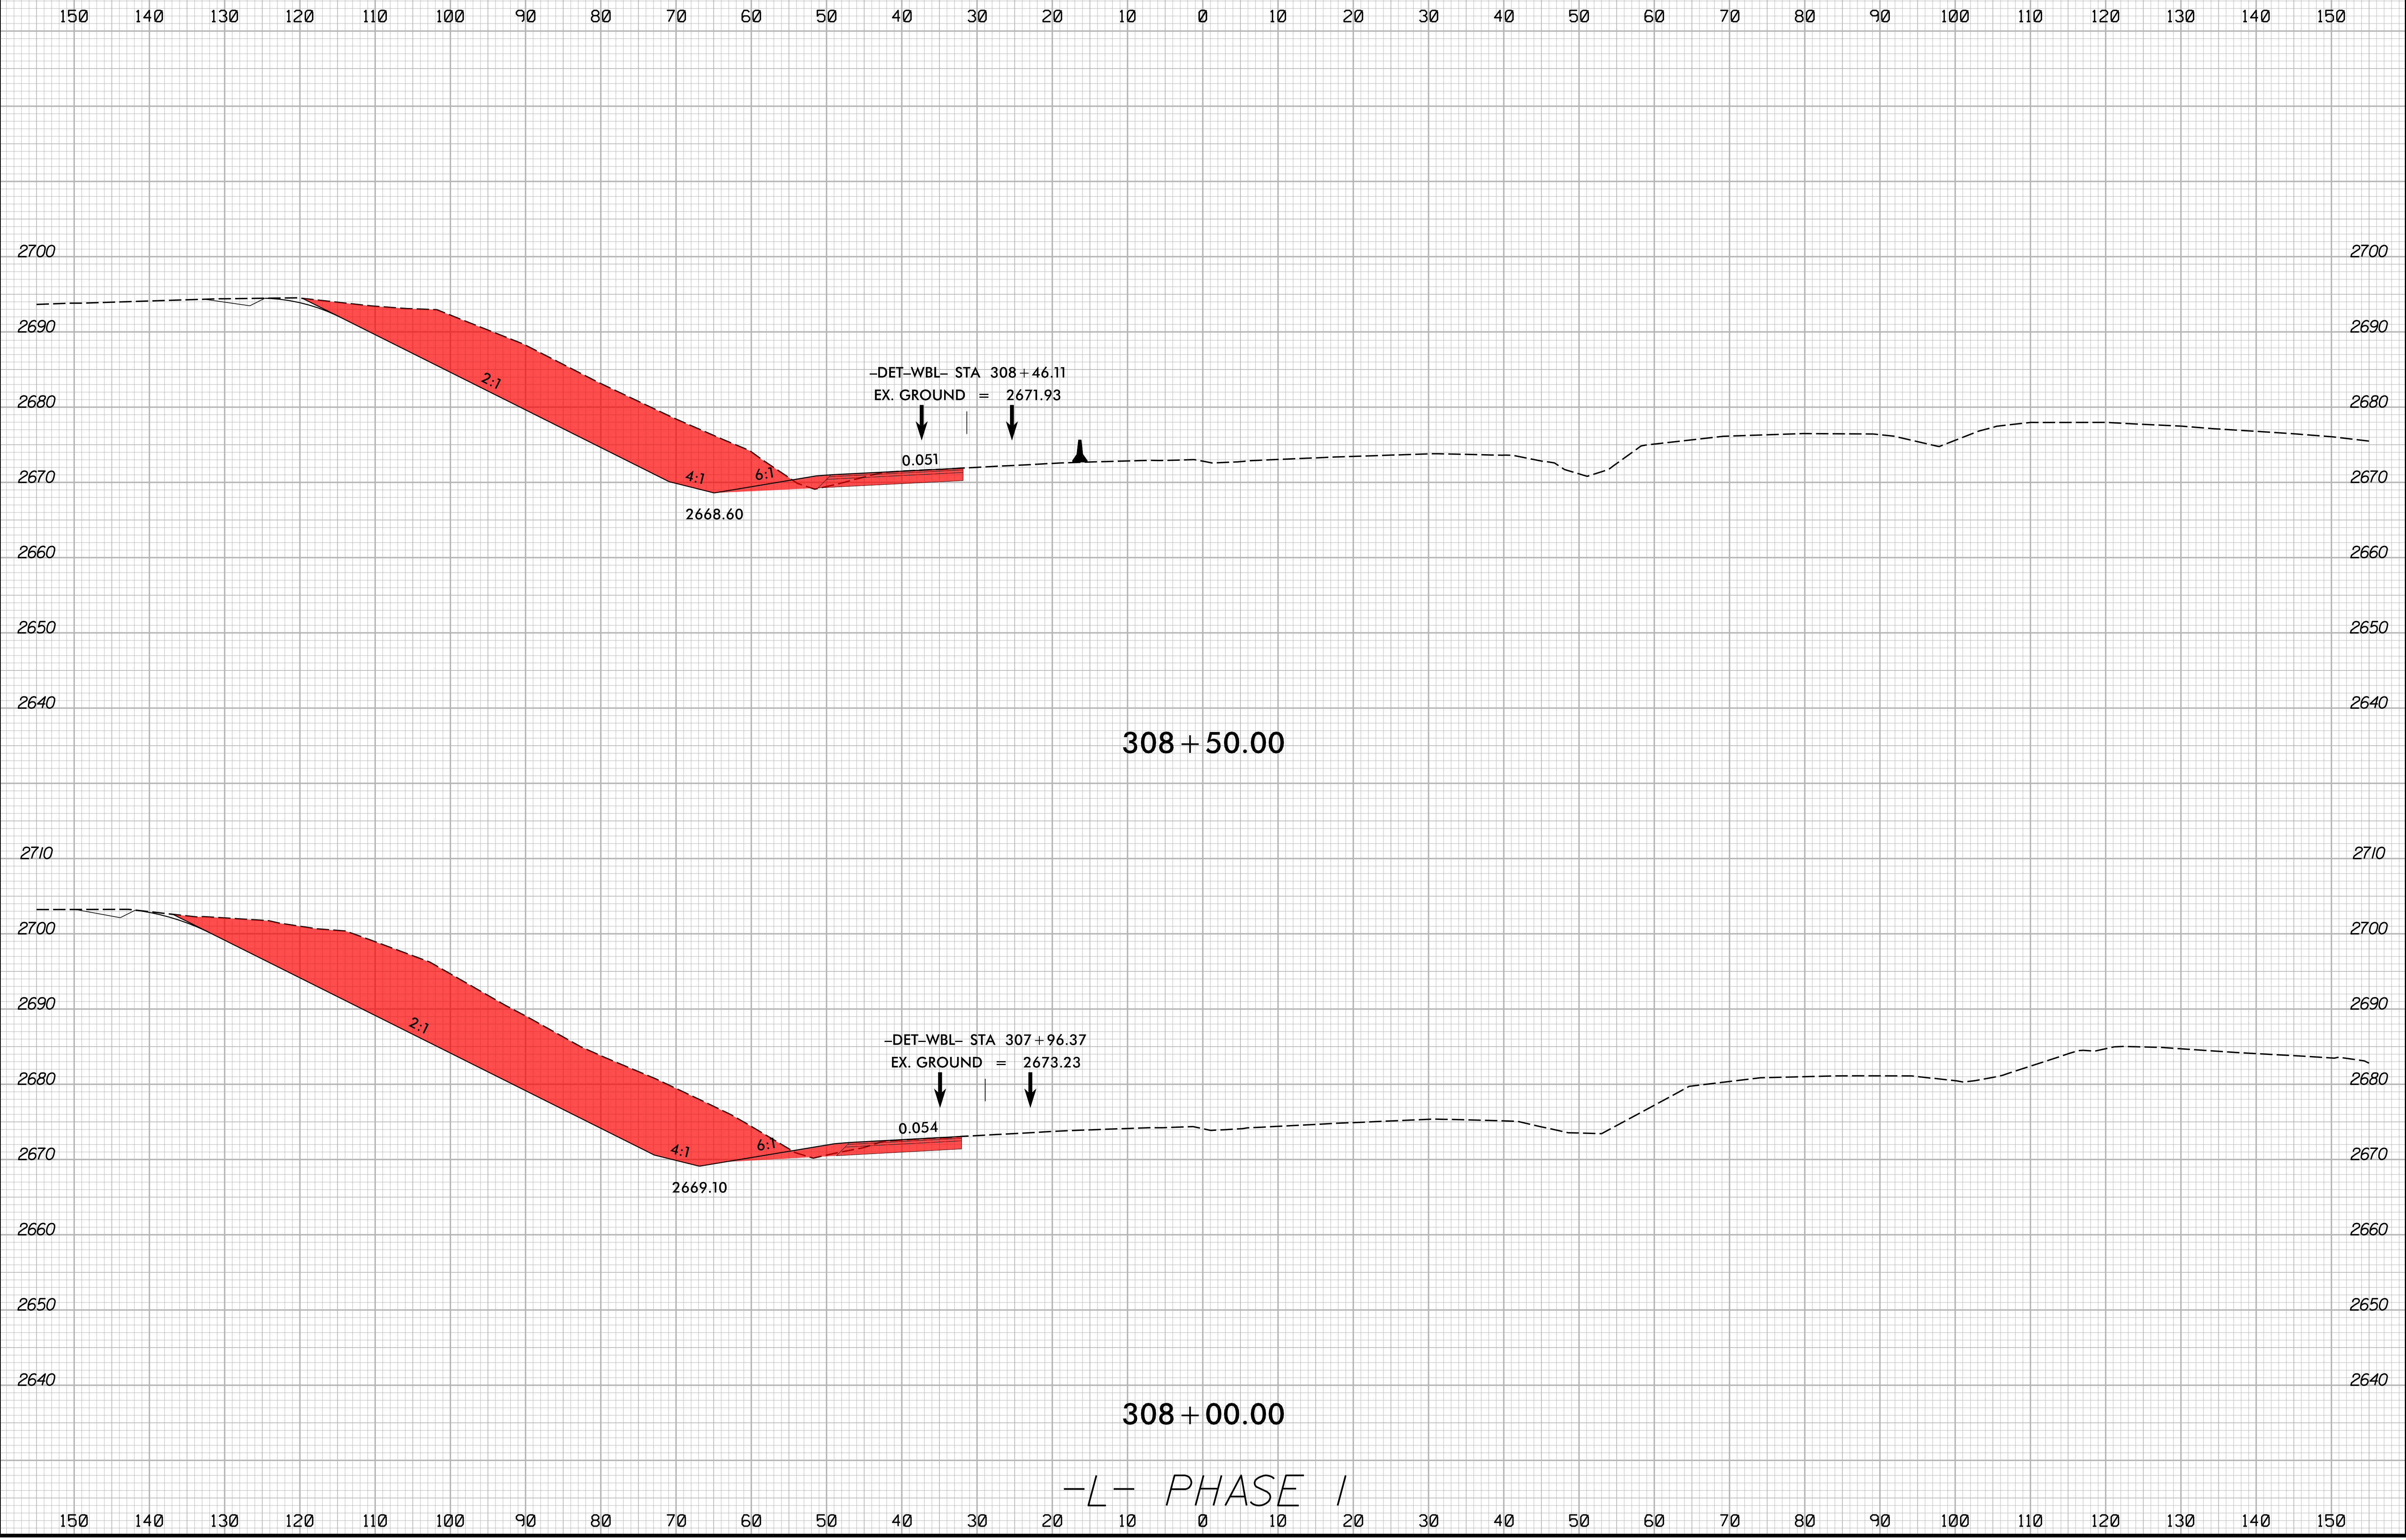

-L- PHASE I

2/16/2024
I:\HB\0002_rdy_xpl_L_phase-1.dgn
JSE/13/10/2024