


8/23/99

	PROJ. REFERENCE NO.	SHEET NO.
	HB-0002	X-8

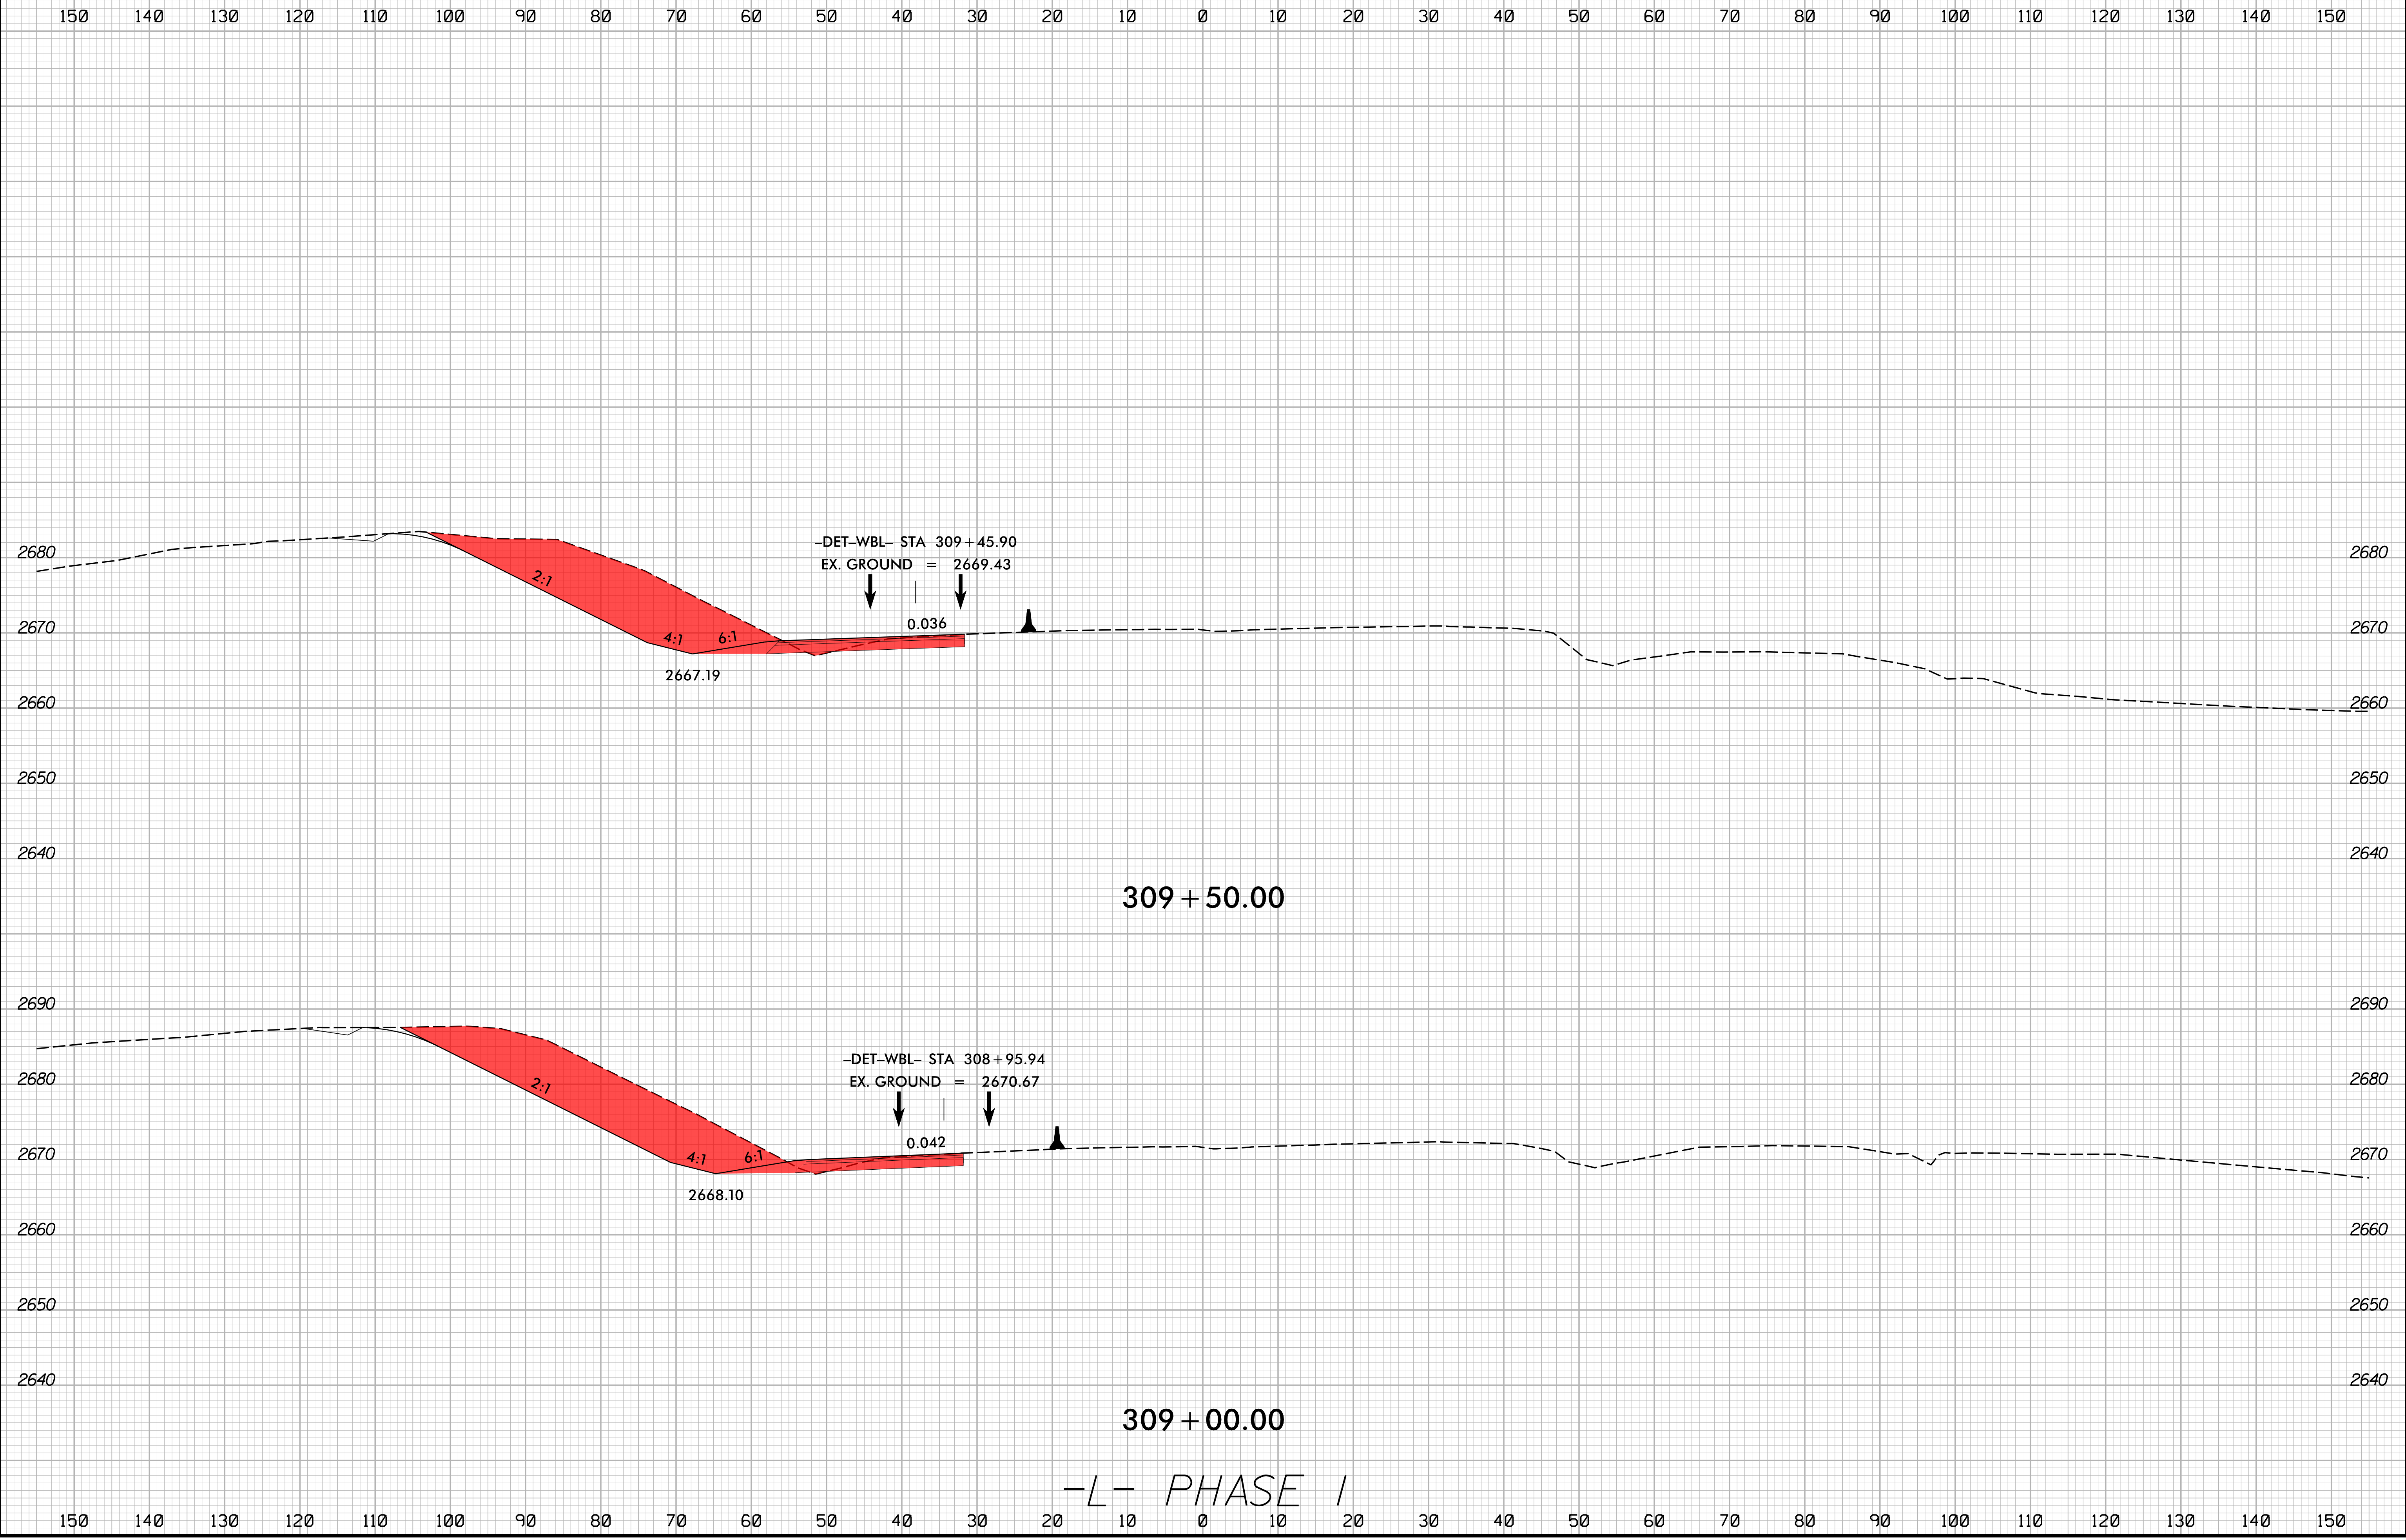

2/16/2024  
I:\HB\0002\_rdy\_xpl\_L\_phase-1.dgn  
JSE/13/16/2024