


8/23/99

0 5 10	PROJ. REFERENCE NO.	SHEET NO.
	HB-0002	X-12

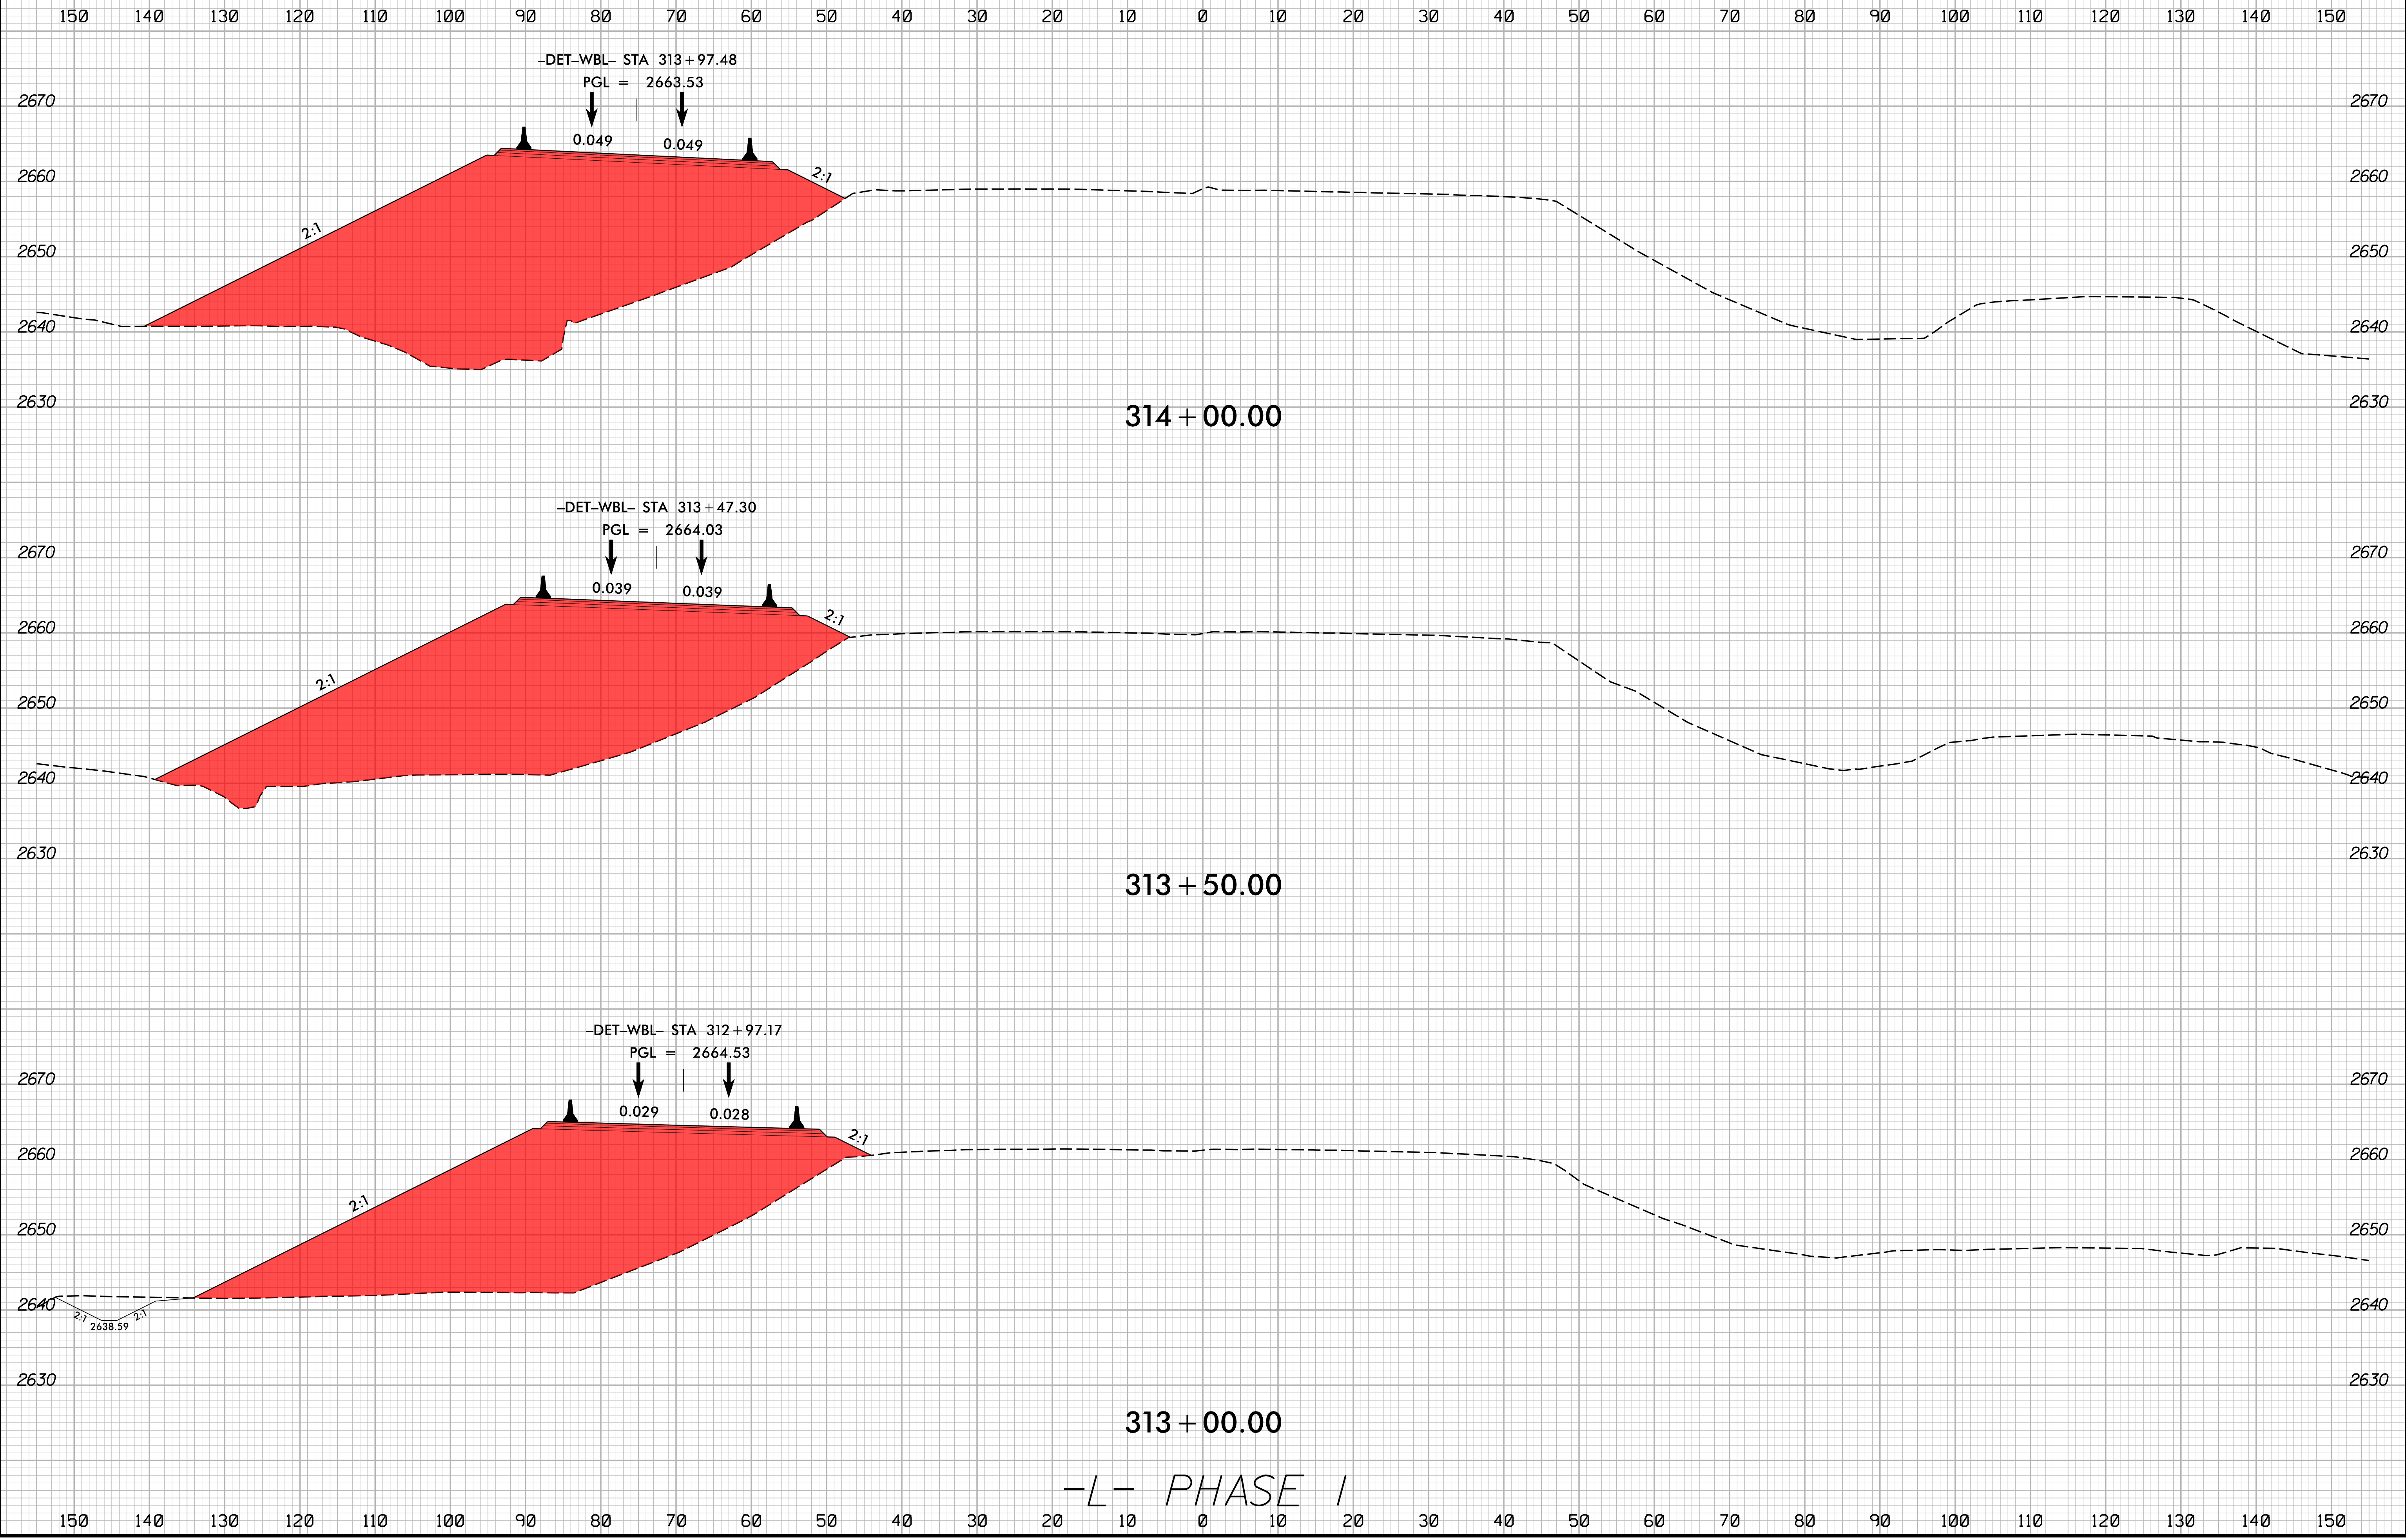

-L- PHASE I

2/16/2024
1:51:13 PM
I:\S:\HB\0002_rdy_xpl_L_phase-1.dgn