


8/23/99

0 5 10	PROJ. REFERENCE NO.	SHEET NO.
	HB-0002	X-13

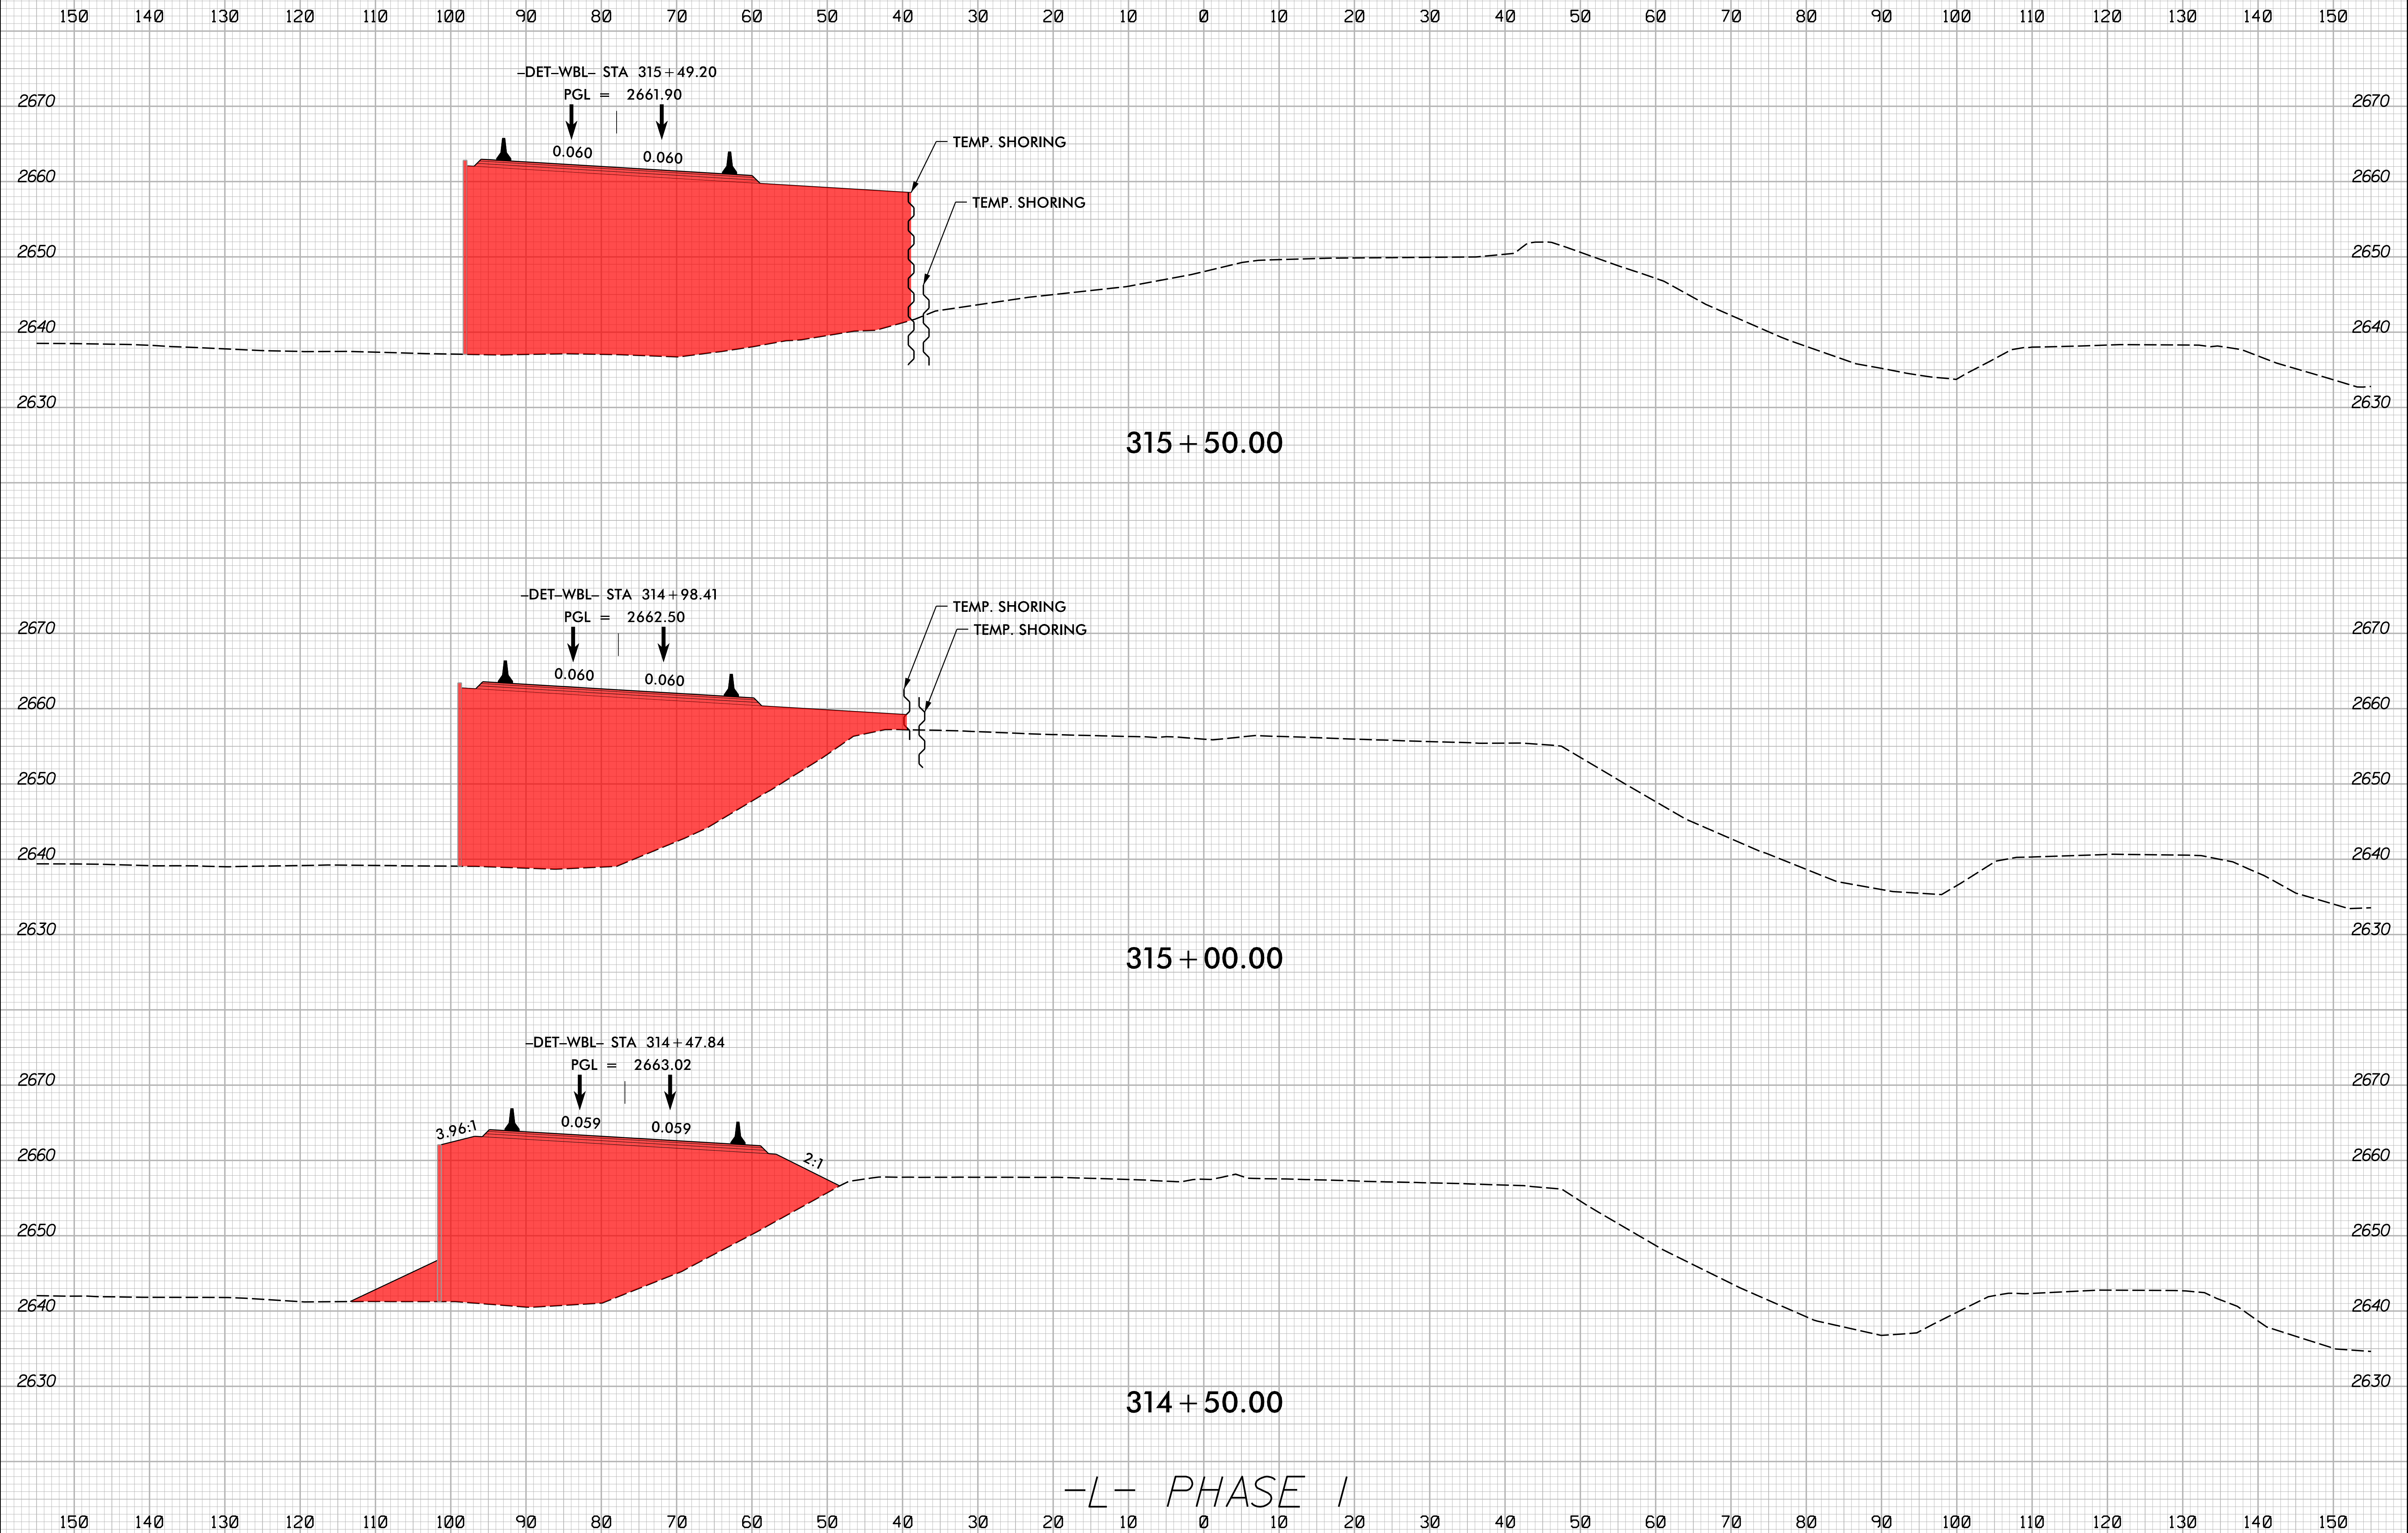

5/13/2024 10:51:13 AM HB0002_rdy_xpl_L_phase1.dgn