



8/23/99

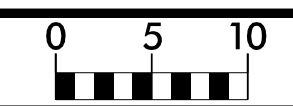

PROJ. REFERENCE NO.	SHEET NO.
HB-0002	X-14

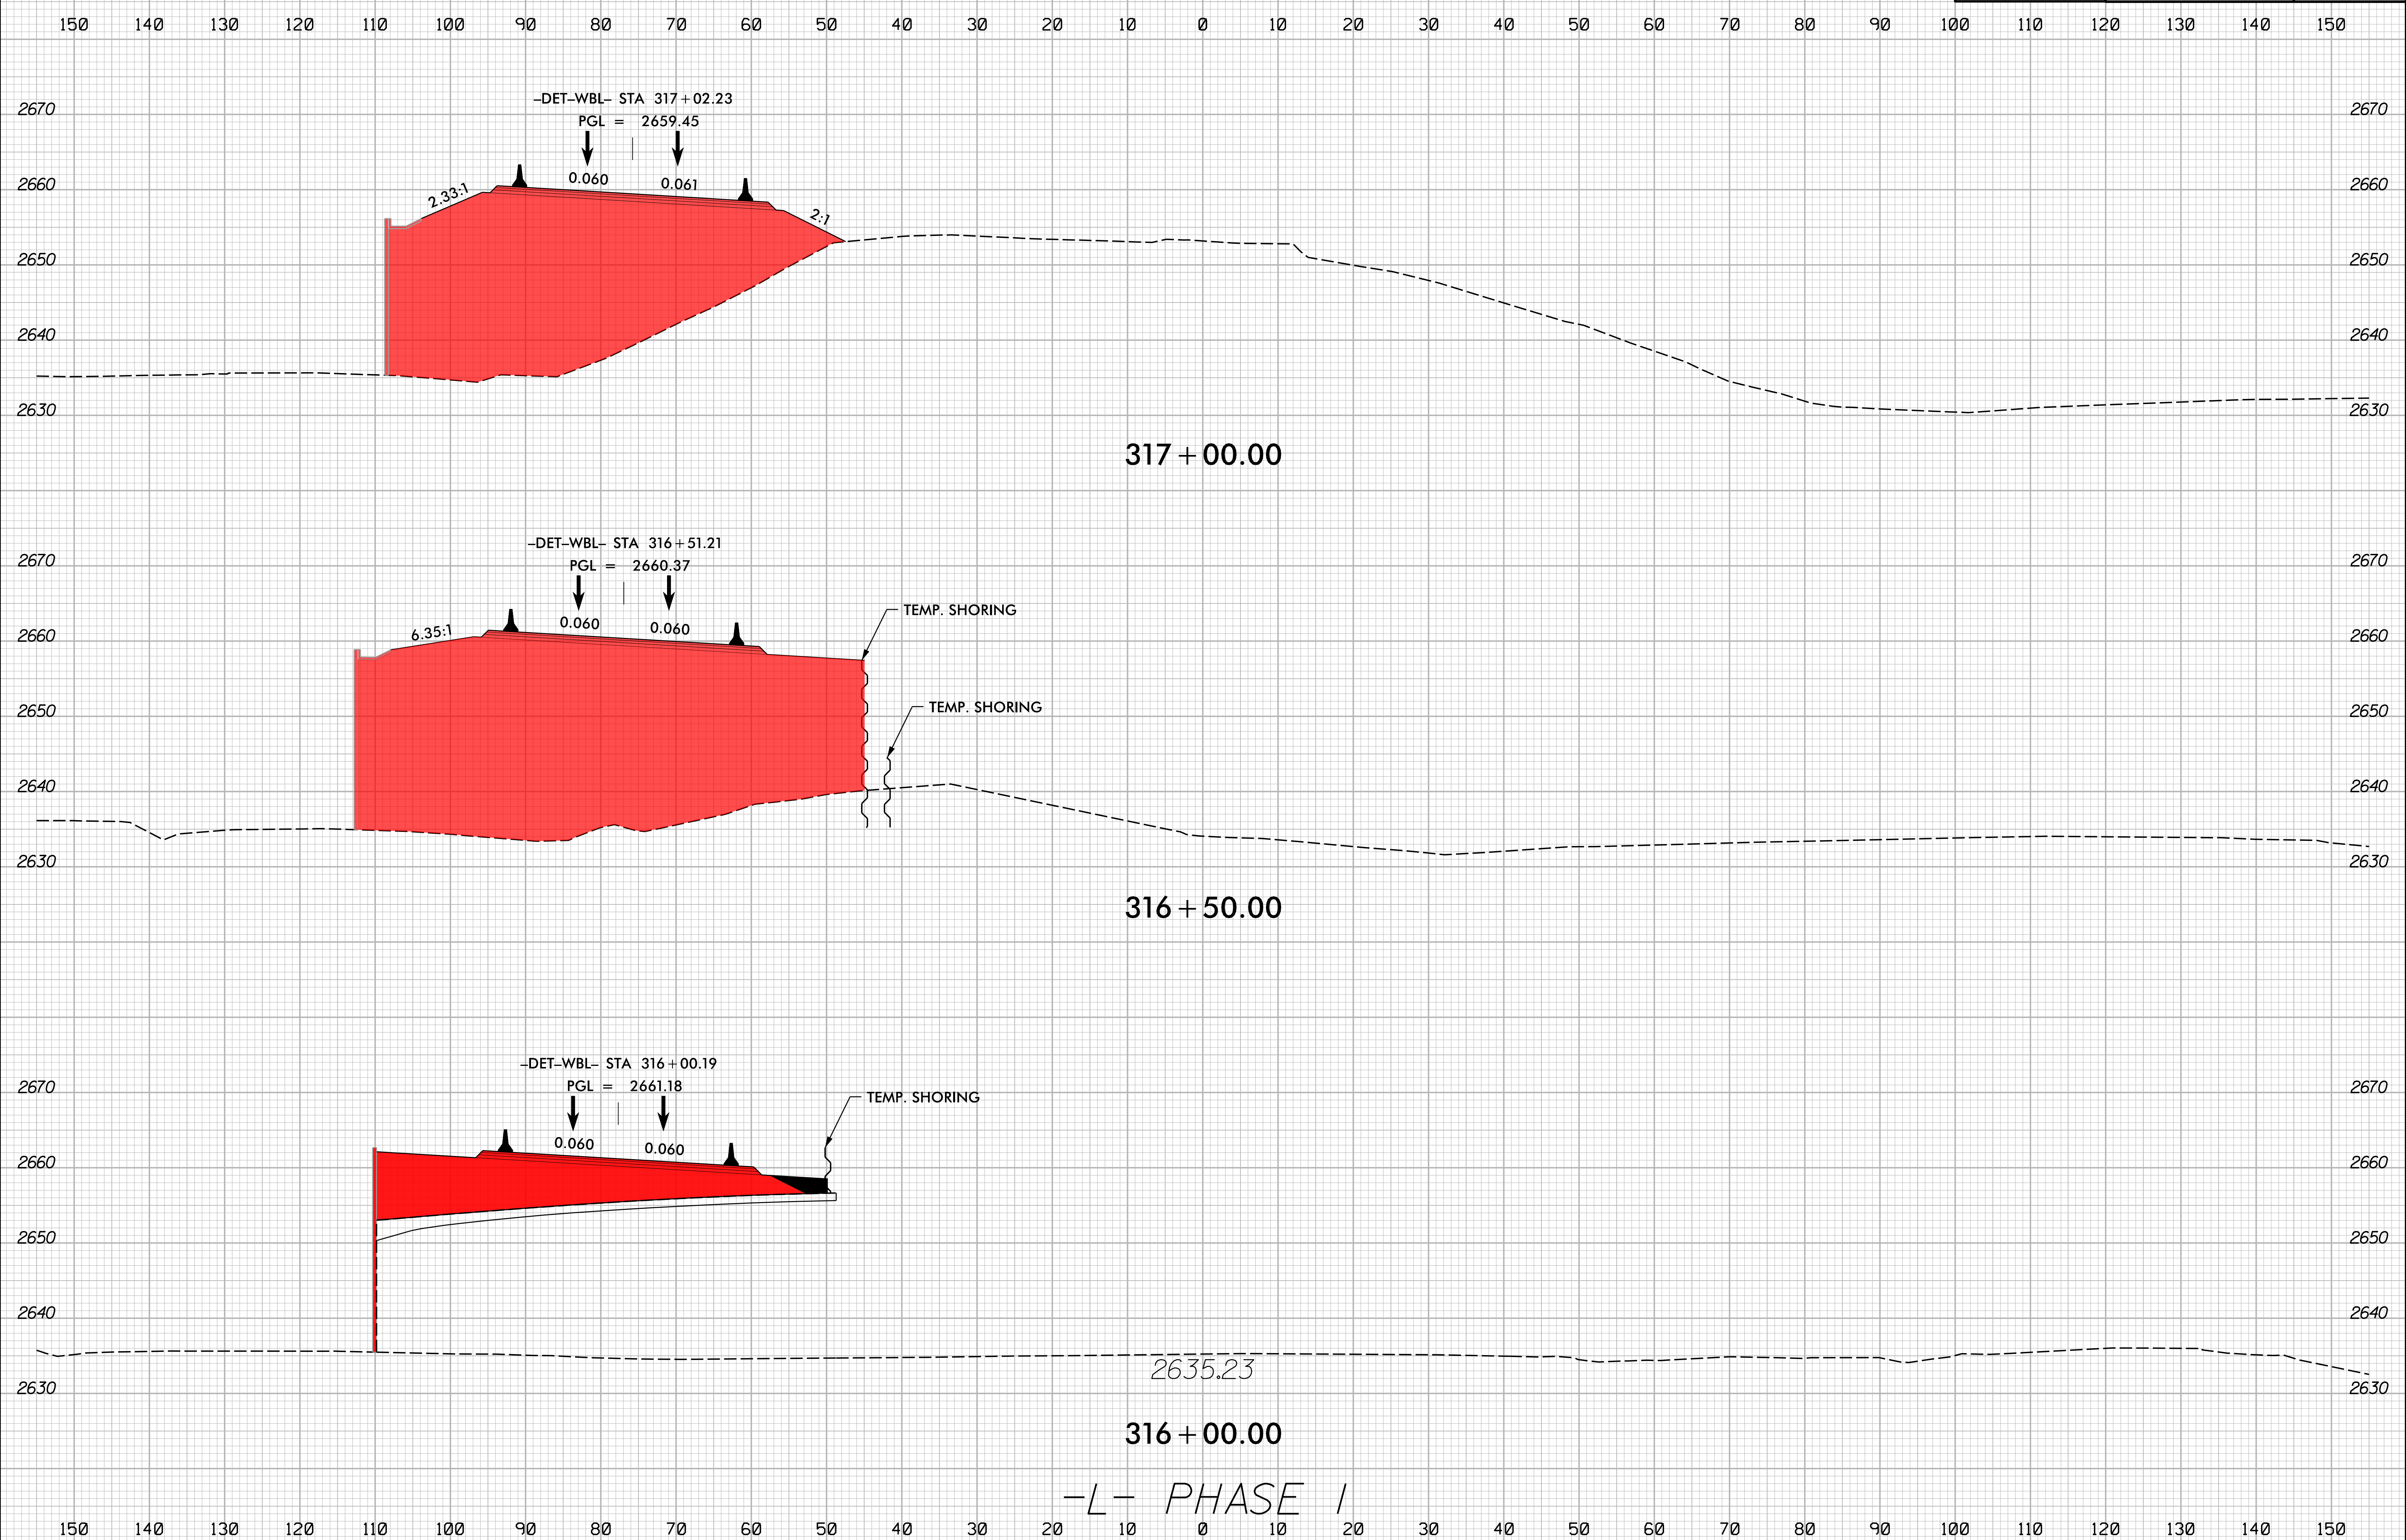

-L- PHASE I

5/13/2024
1:51:13 PM
I:\HB\0002_rdy_xpl_L_phase1.dgn