


8/23/99

0 5 10	PROJ. REFERENCE NO.	SHEET NO.
	HB-0002	X-16

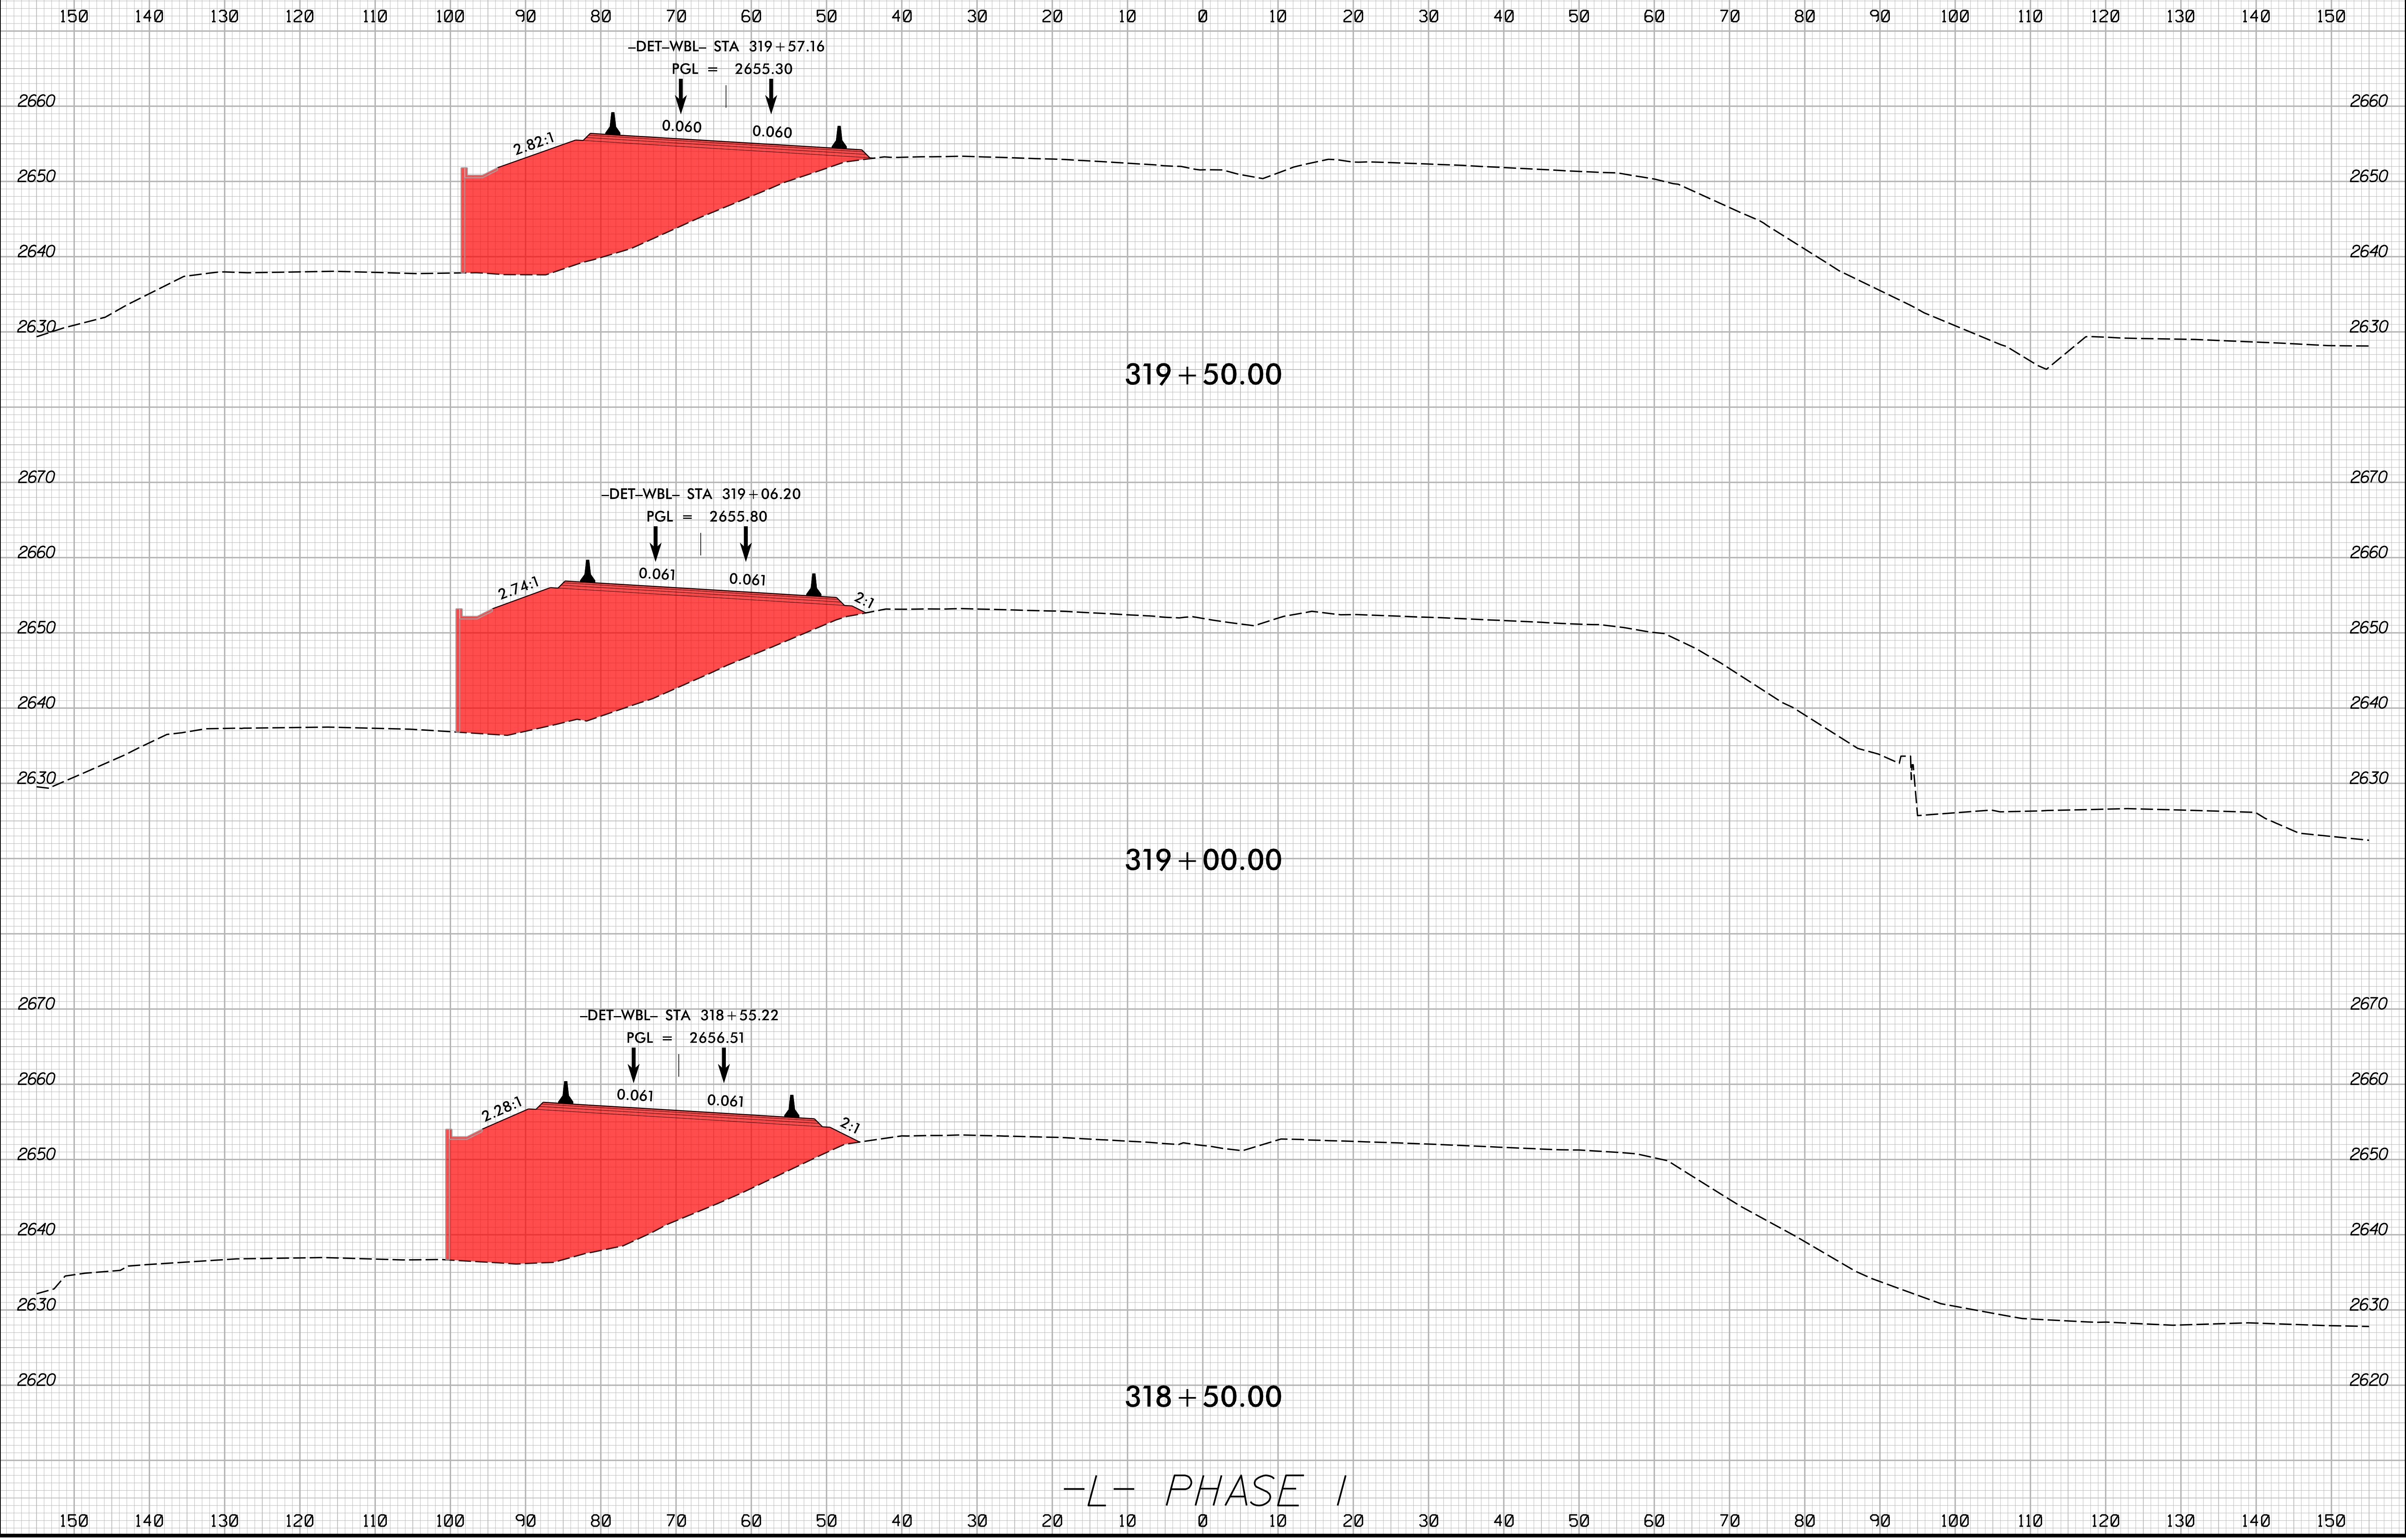

-L- PHASE I

2/16/2024
I:\HB0002_rdy_xpl_L_phase-1.dgn
JSE/13/10/2024