


8/23/99

0 5 10	PROJ. REFERENCE NO.	SHEET NO.
	HB-0002	X-20

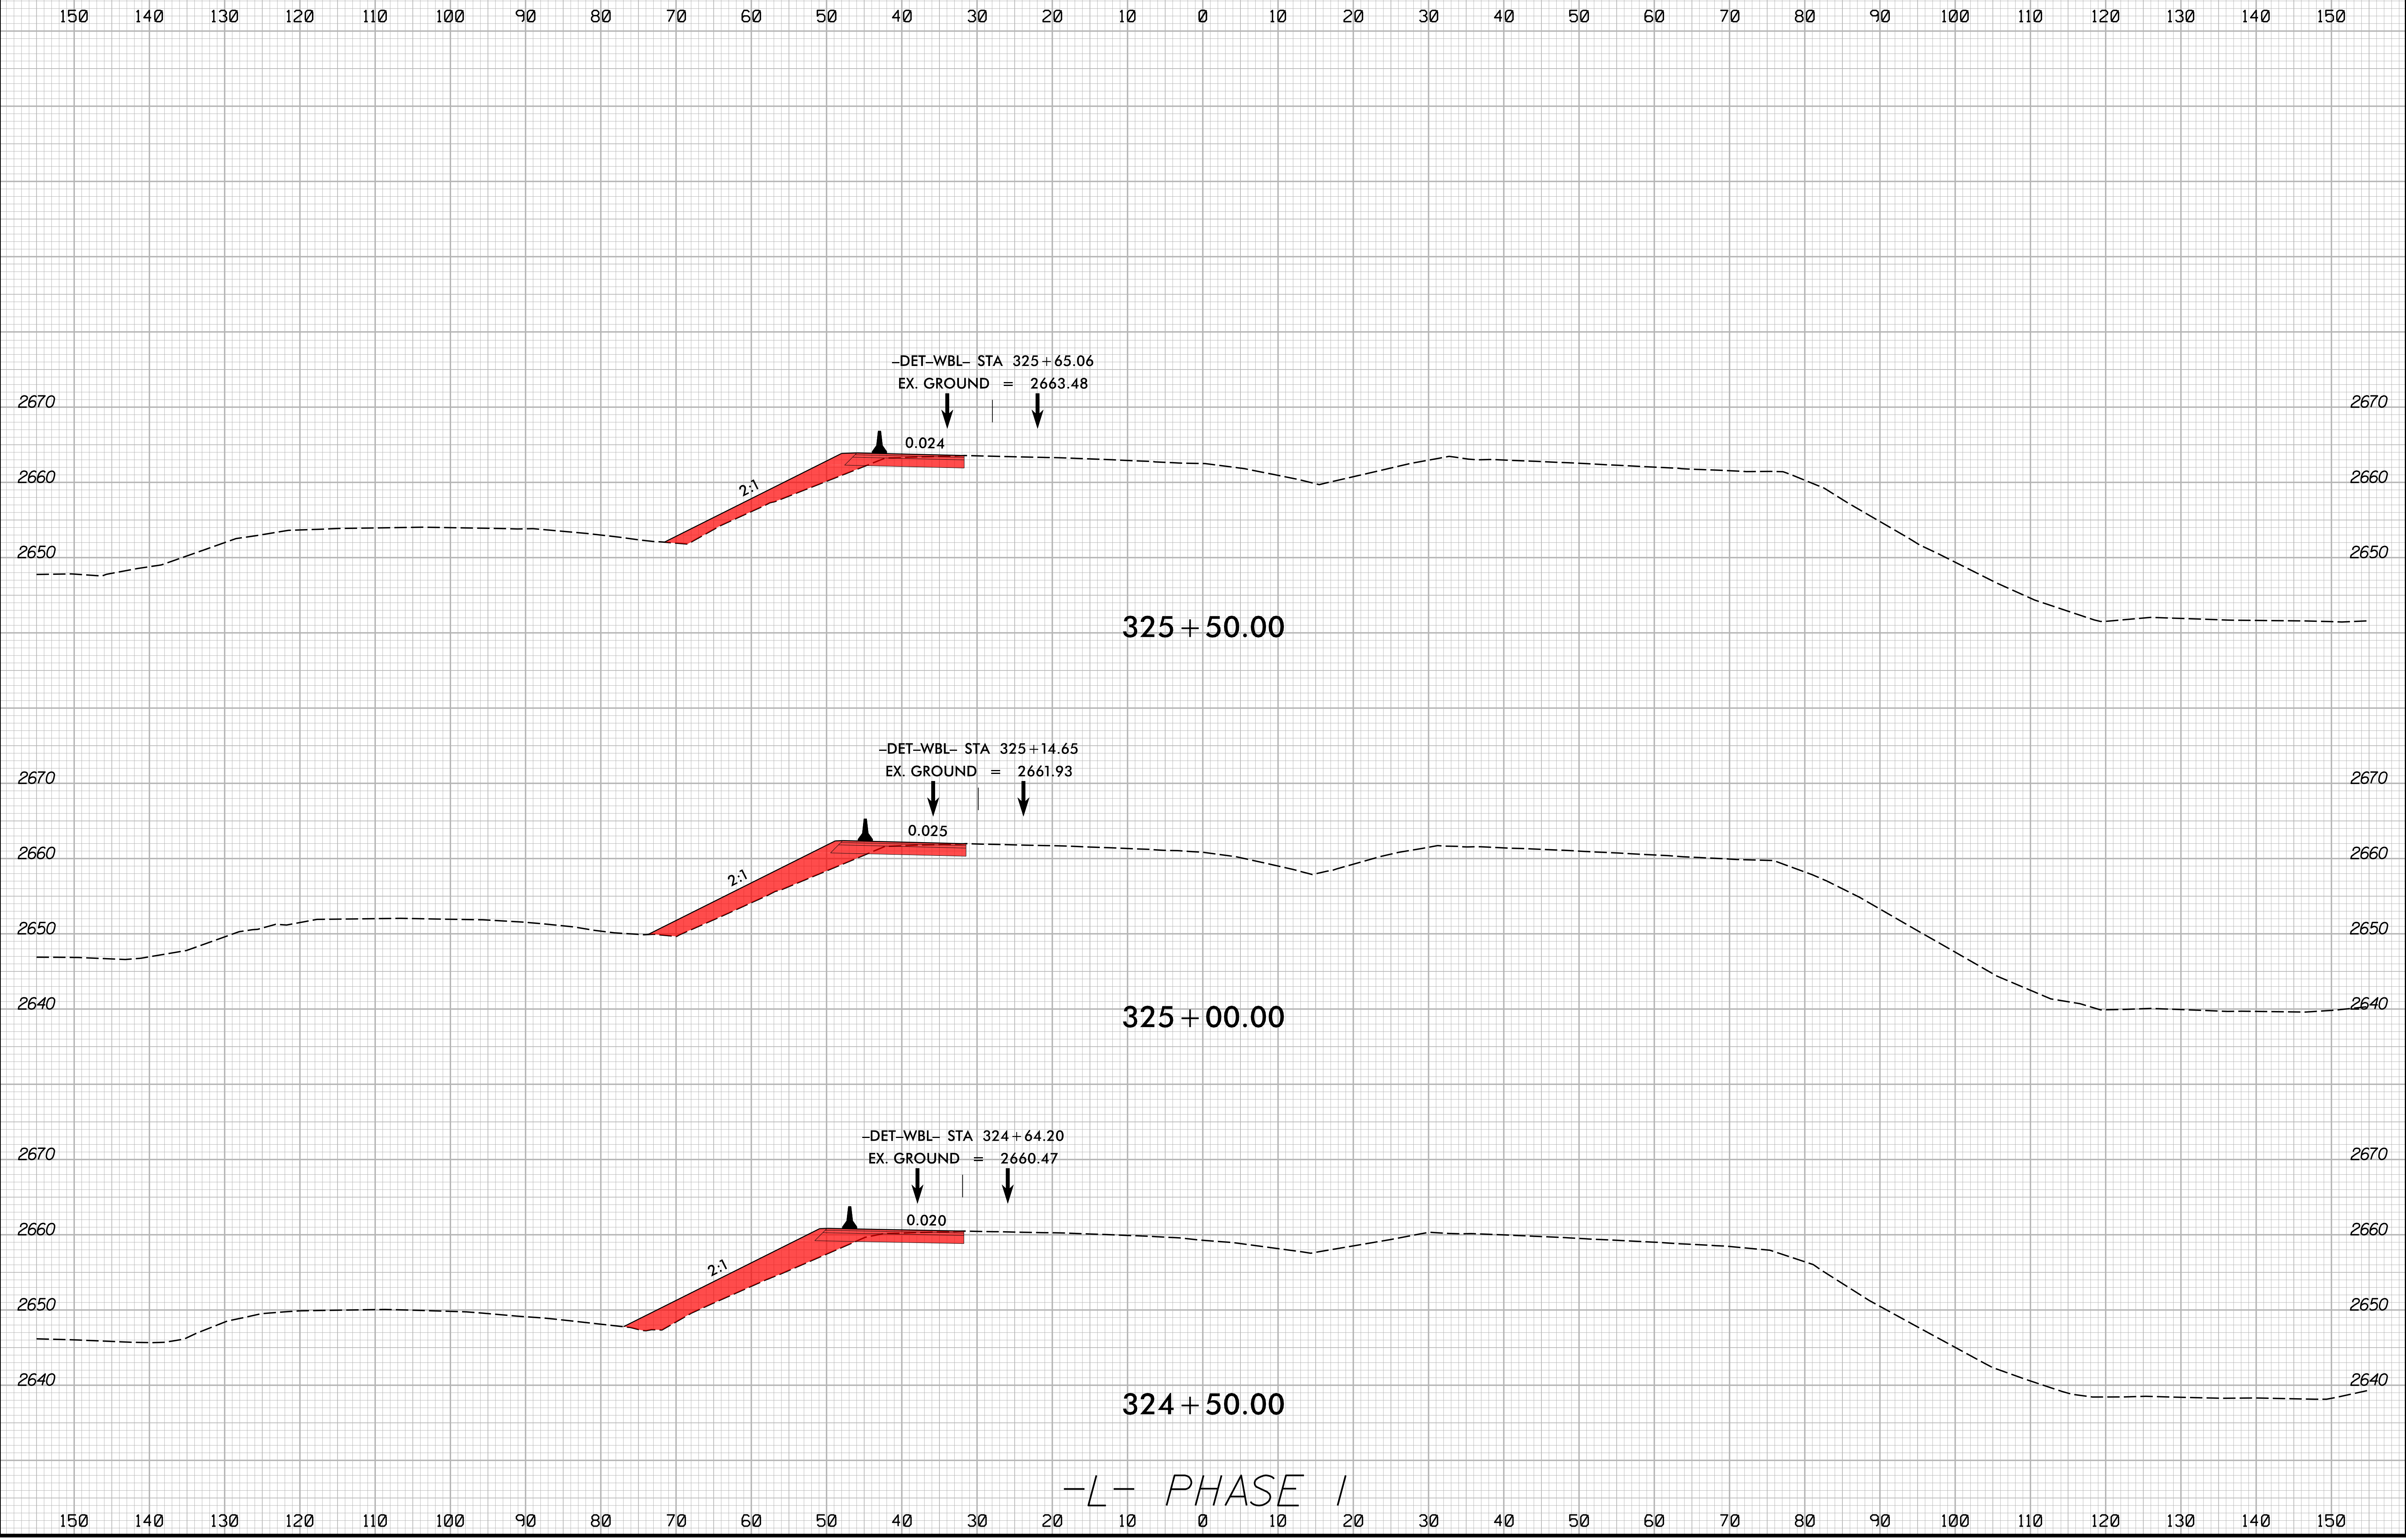

-L- PHASE I

2/16/2024
1:5:13:30
I:\Projects\HB0002_rdy_xpl_L_phase-1.dgn