


8/23/99

0 5 10	PROJ. REFERENCE NO. HB-0002	SHEET NO. X-22
--------	--------------------------------	-------------------

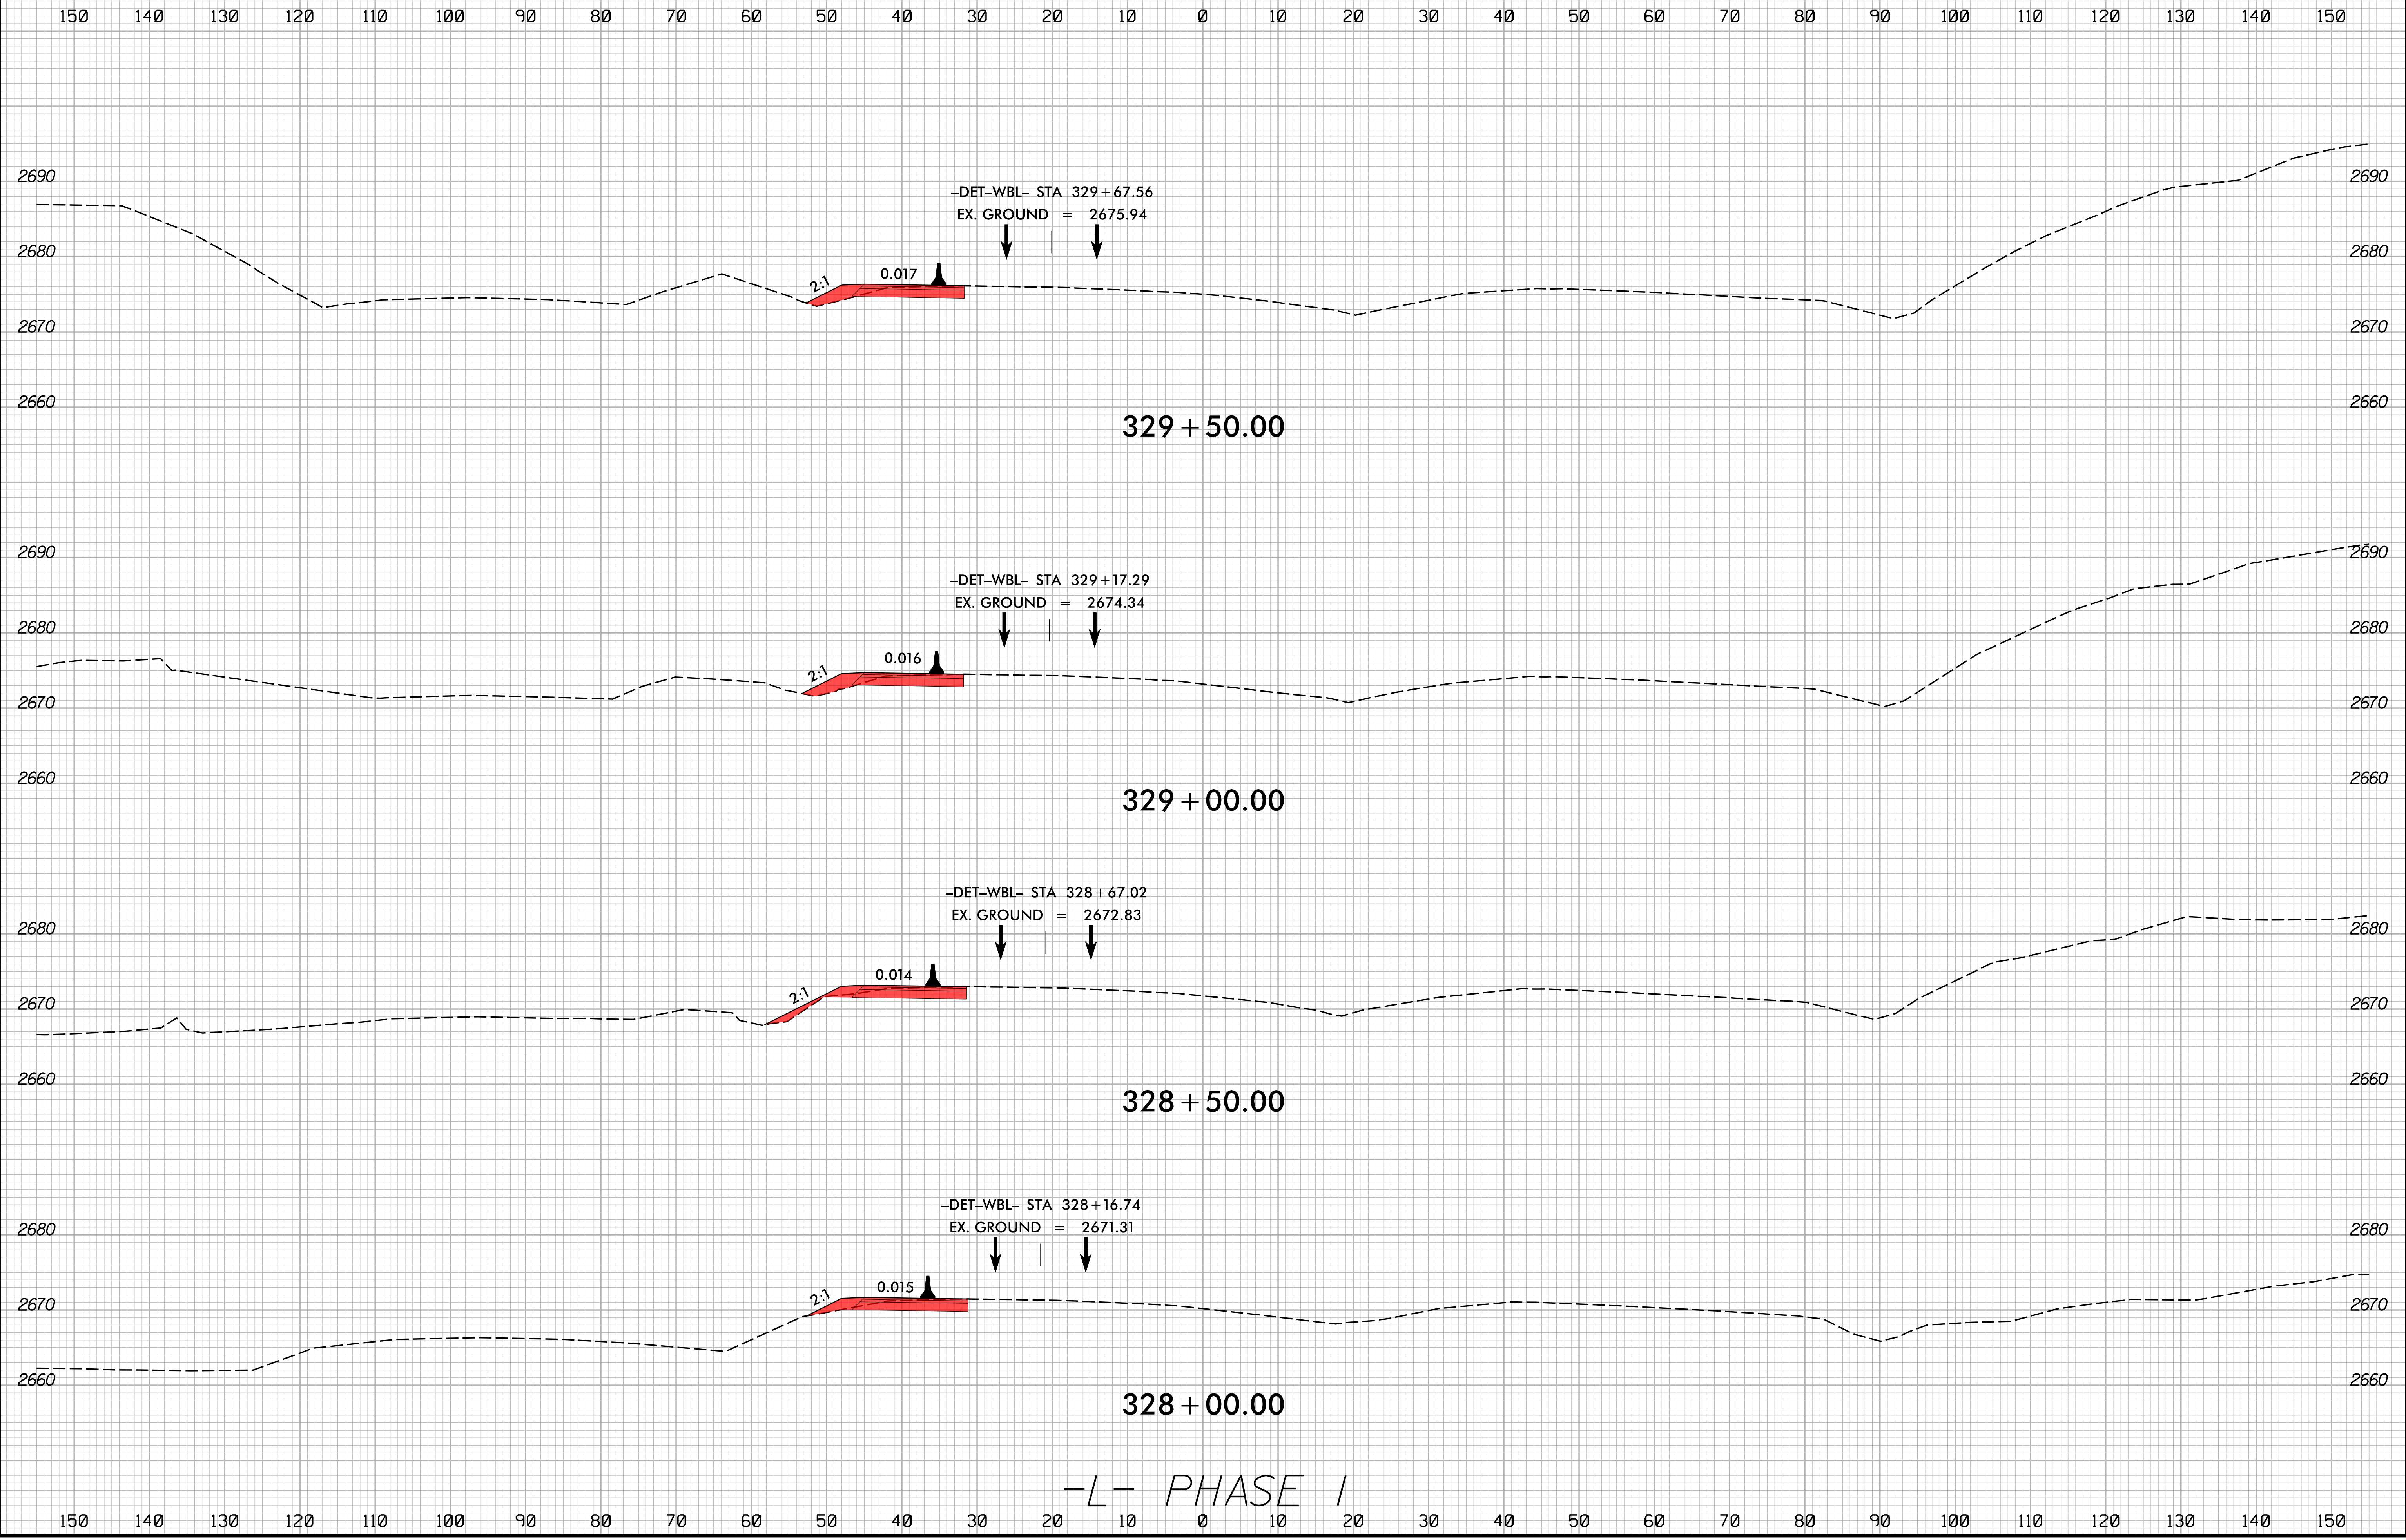

-L- PHASE I

2/16/2024
1:51:13
I:\S\180002_rdy_xpl_L_phase-1.dgn