


8/23/99

	PROJ. REFERENCE NO.	SHEET NO.
	HB-0002	X-23

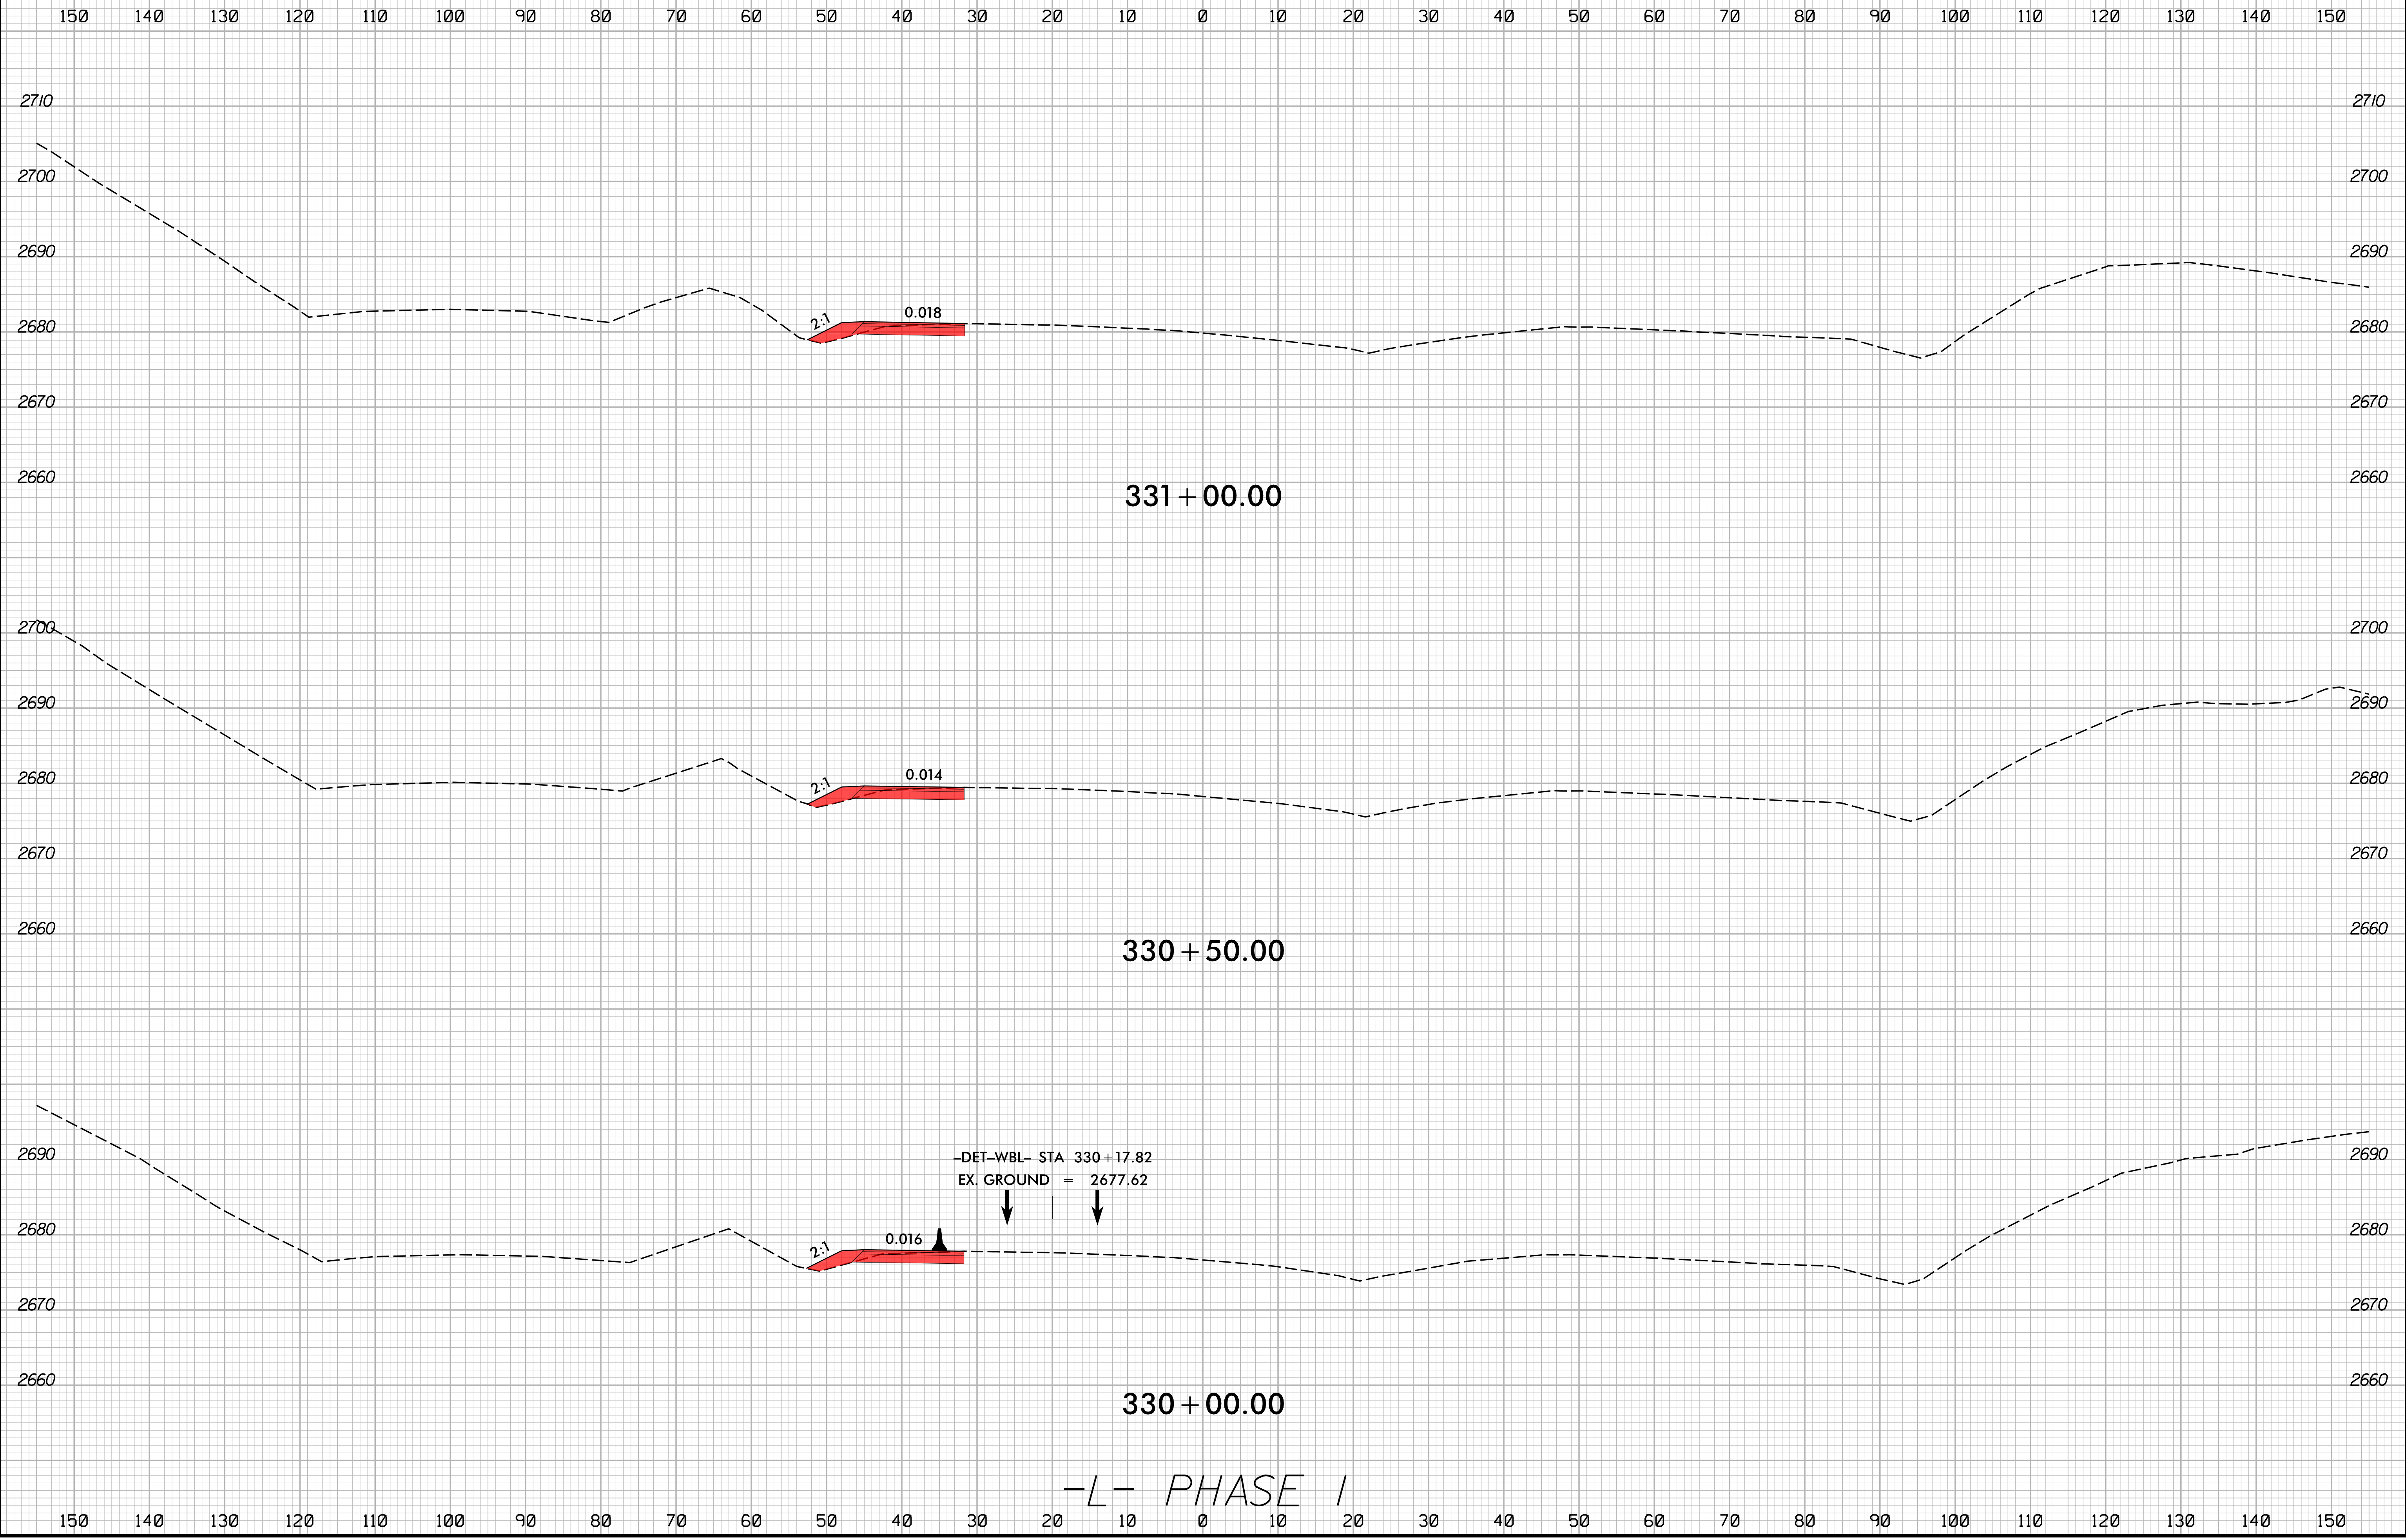

—DET-WBL— STA 330+17.82  
EX. GROUND = 2677.62

-L- PHASE I

2/16/2024  
I:\HB0002\_rdy\_xpl\_L\_phase-1.dgn  
13:13:13