


8/23/99

	PROJ. REFERENCE NO.	SHEET NO.
	HB-0002	X-25

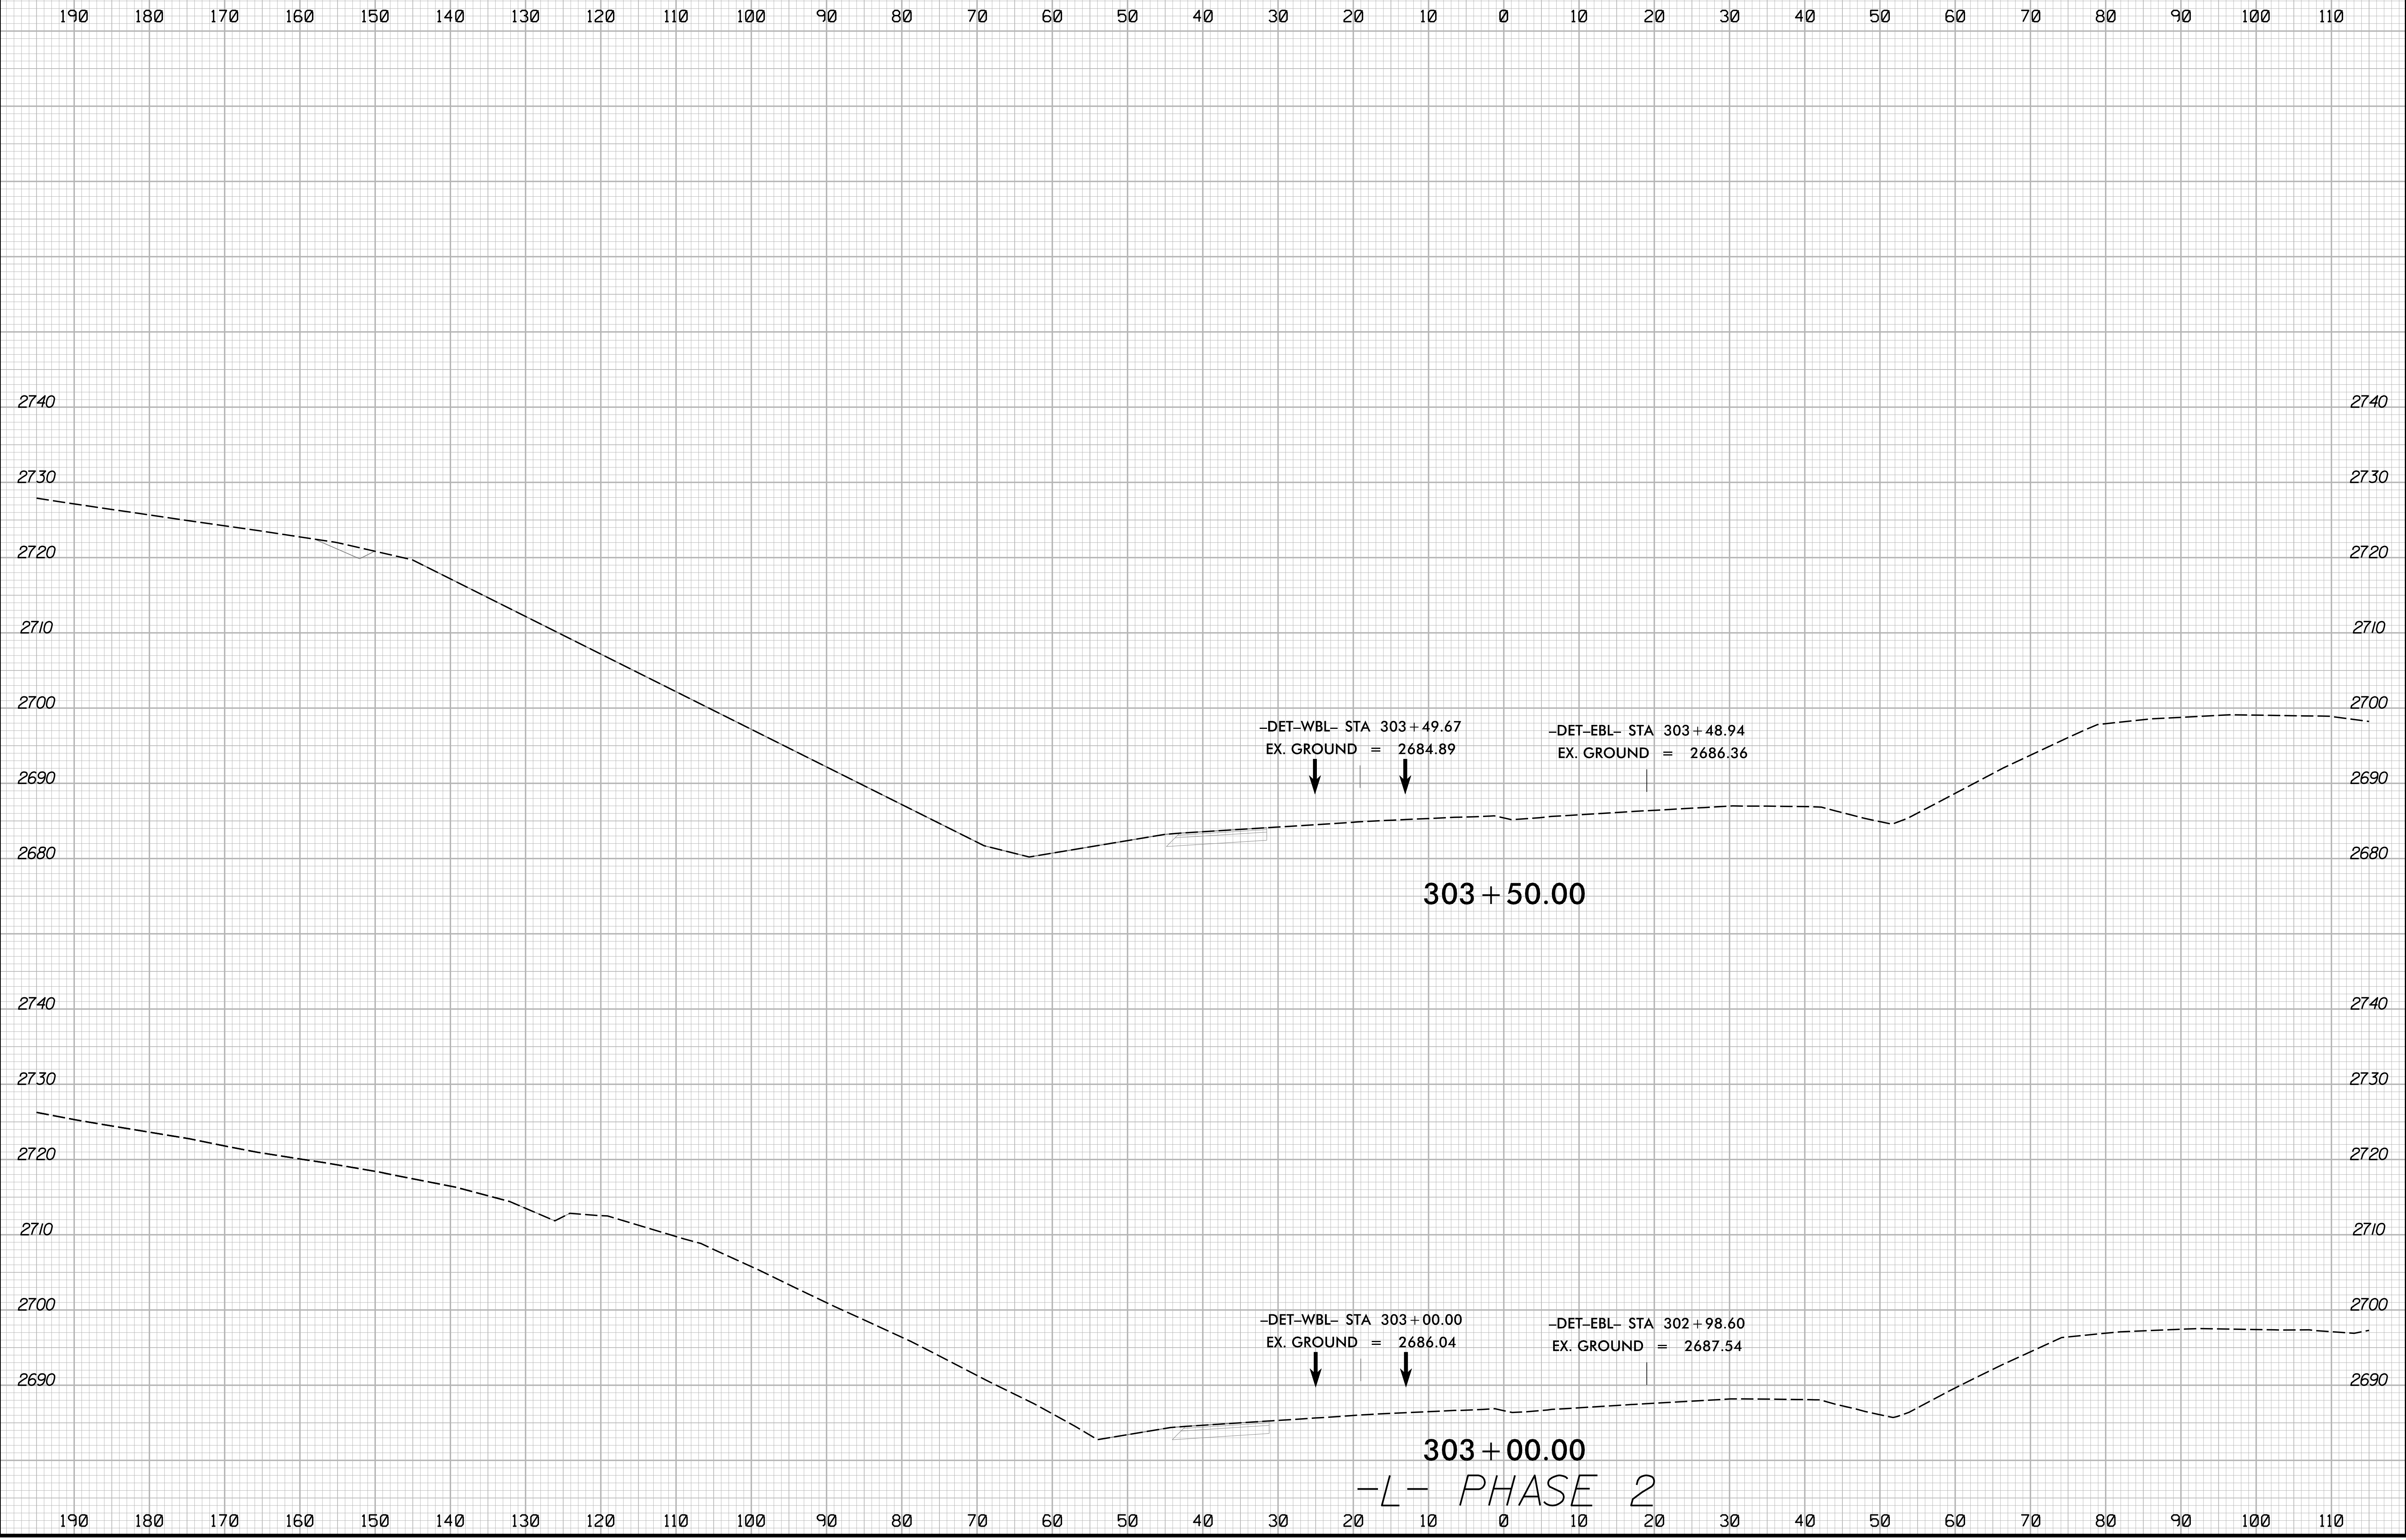

2/16/2024
1:51:13 PM
I:\Projects\HB0002_rdy_xpl_L_phase-2.dgn